


EXISTING TYPICAL SECTION

STA. 184+05 TO STA. 316+56.5

NOTE: STATION EQUATIONS
 STA. 319+17.50 (BK) = STA. 291+61.00 (AH)
 STA. 359+98.77 (BK) = STA. 359+99.80 (AH)
 STA. 461+16 (BK) = STA. 110+00 (AH)

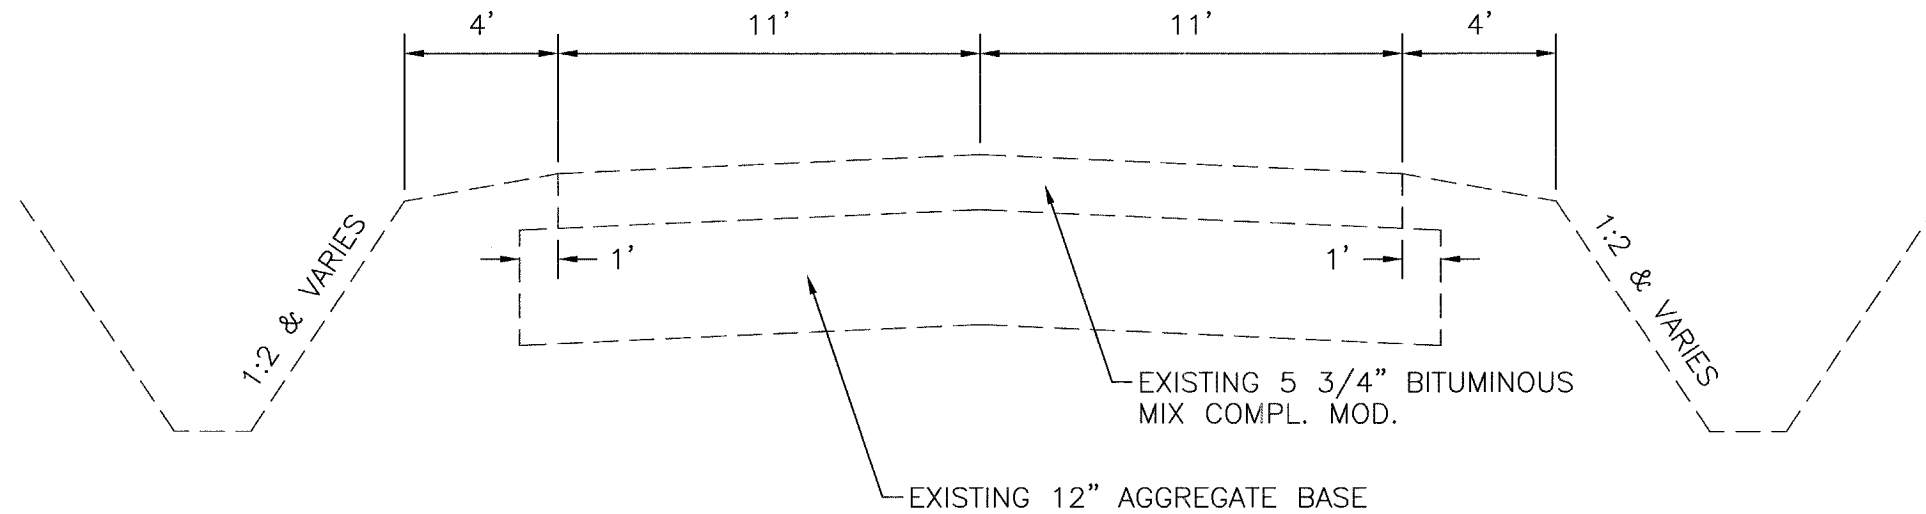

EXISTING TYPICAL SECTION

STA. 316+56.5 TO STA. 318+47.5
STA. 292+31 TO STA. 294+00

Date Plotted: 04/07/07 11:00am Plotter: HP DesignJet 5000 Series