
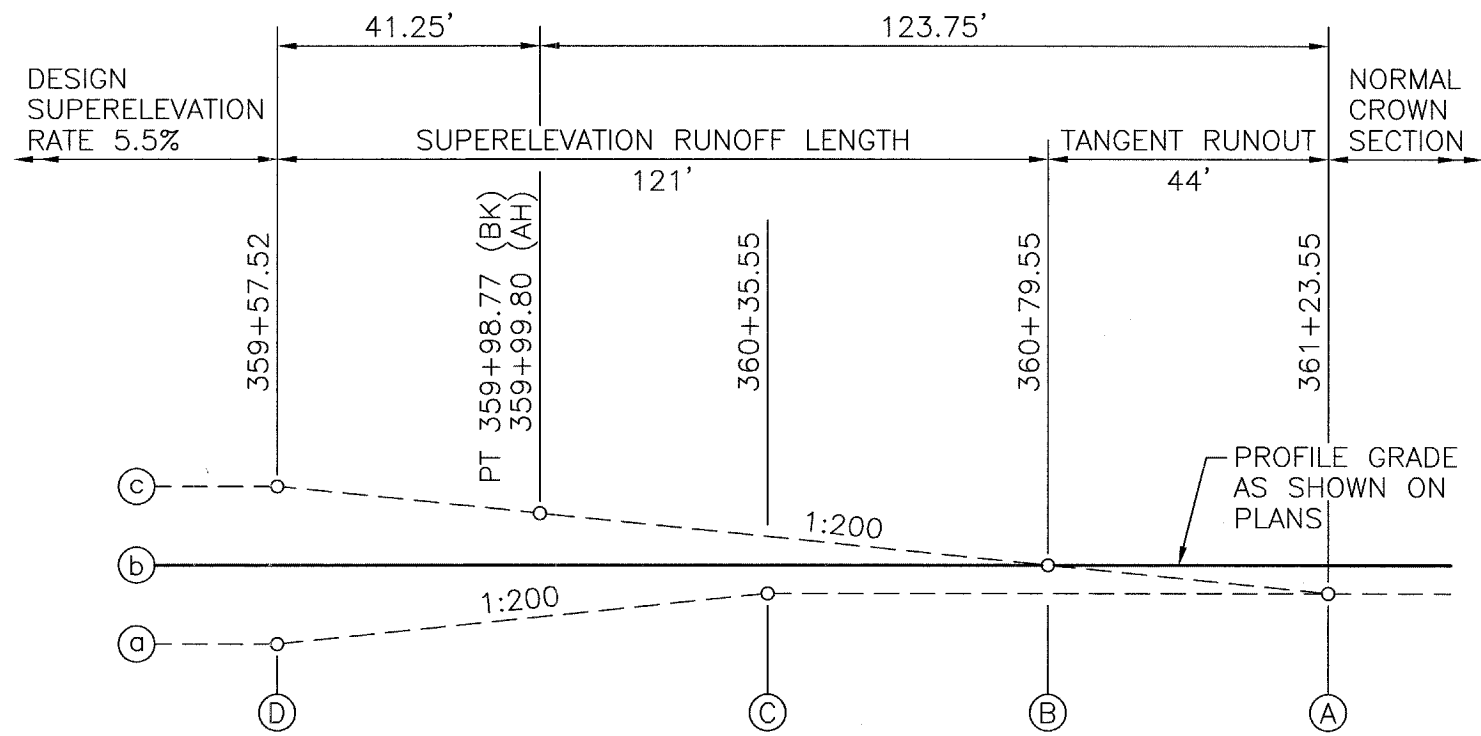



- (c) PROFILE OUTSIDE EDGE OF TRAVELED WAY
- (b) PROFILE GRADE LINE AT CENTERLINE TRAVELED WAY
- (a) PROFILE INSIDE EDGE OF TRAVELED WAY

CENTERLINE AND PROFILE GRADE LINE

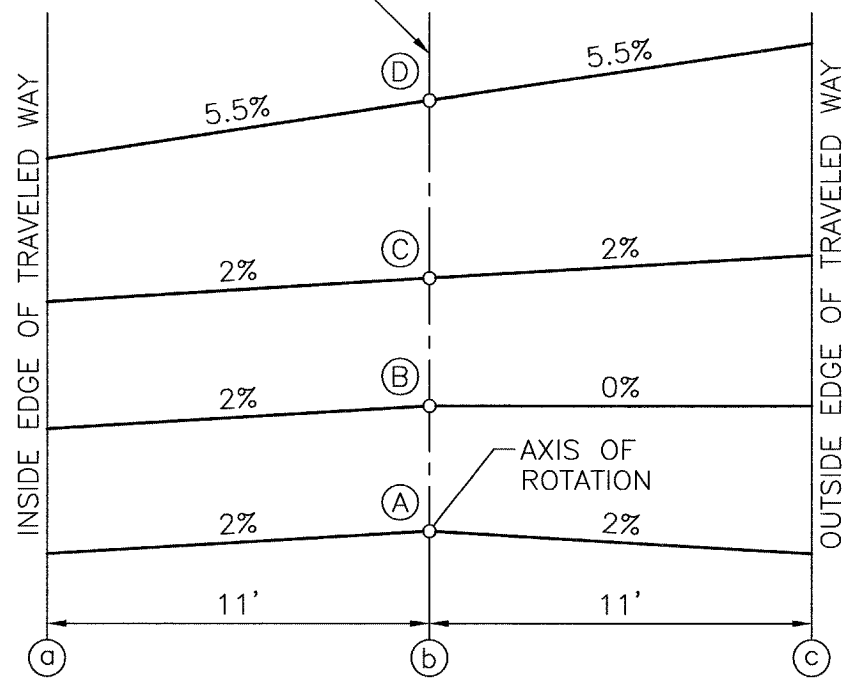

- (c) PROFILE OUTSIDE EDGE OF TRAVELED WAY
- (b) PROFILE GRADE LINE AT CENTERLINE TRAVELED WAY
- (a) PROFILE INSIDE EDGE OF TRAVELED WAY

CENTERLINE AND PROFILE GRADE LINE

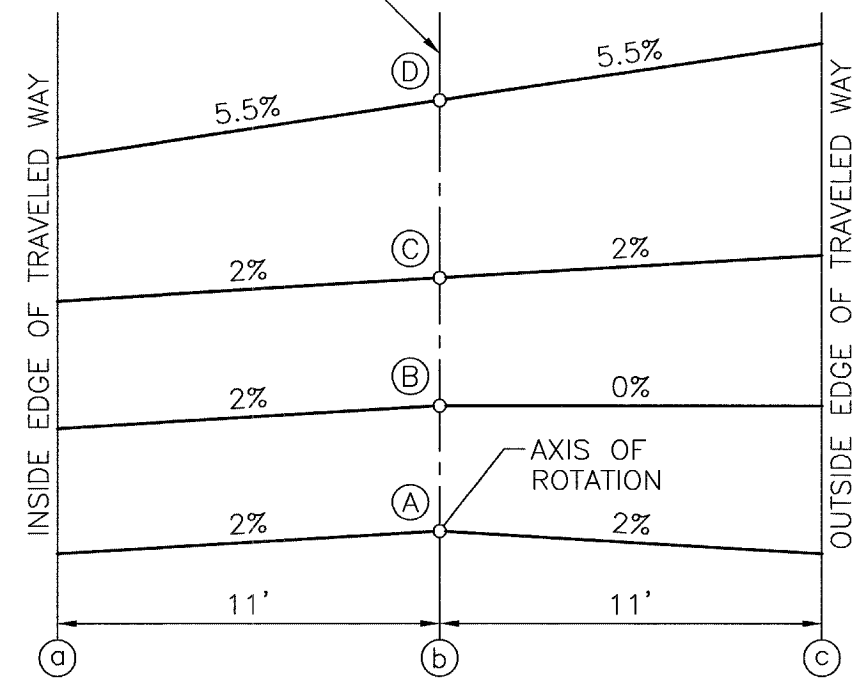

DRAWN BY: L.A.G.
 CHECKED BY: D.J.D.

CAD./DWG: SUPERS
 DATE: 04/07

REVISIONS	
DATE	BY

CHAMLIN ASSOCIATES
 PERU MORRIS ILLINOIS

C.H. 33 (ANGLING ROAD)
 2007
 SECTION 05-00198-00-RS

SUPERELEVATION TRANSITION DETAILS

SCALE: NONE
 SHEET 12
 FILE NO.: 6813.00Y-1
 OF 33