


F.A.U. RTE.	SECTION	COUNTY	TOTAL SHEETS	SHEET NO.
6711	00-00164-00-SP	TAZEWELL	80	17
STA. 37+50.00		TO STA. 42+00.00		
FED. ROAD DIST. NO.		ILLINOIS		FED. AID PROJECT

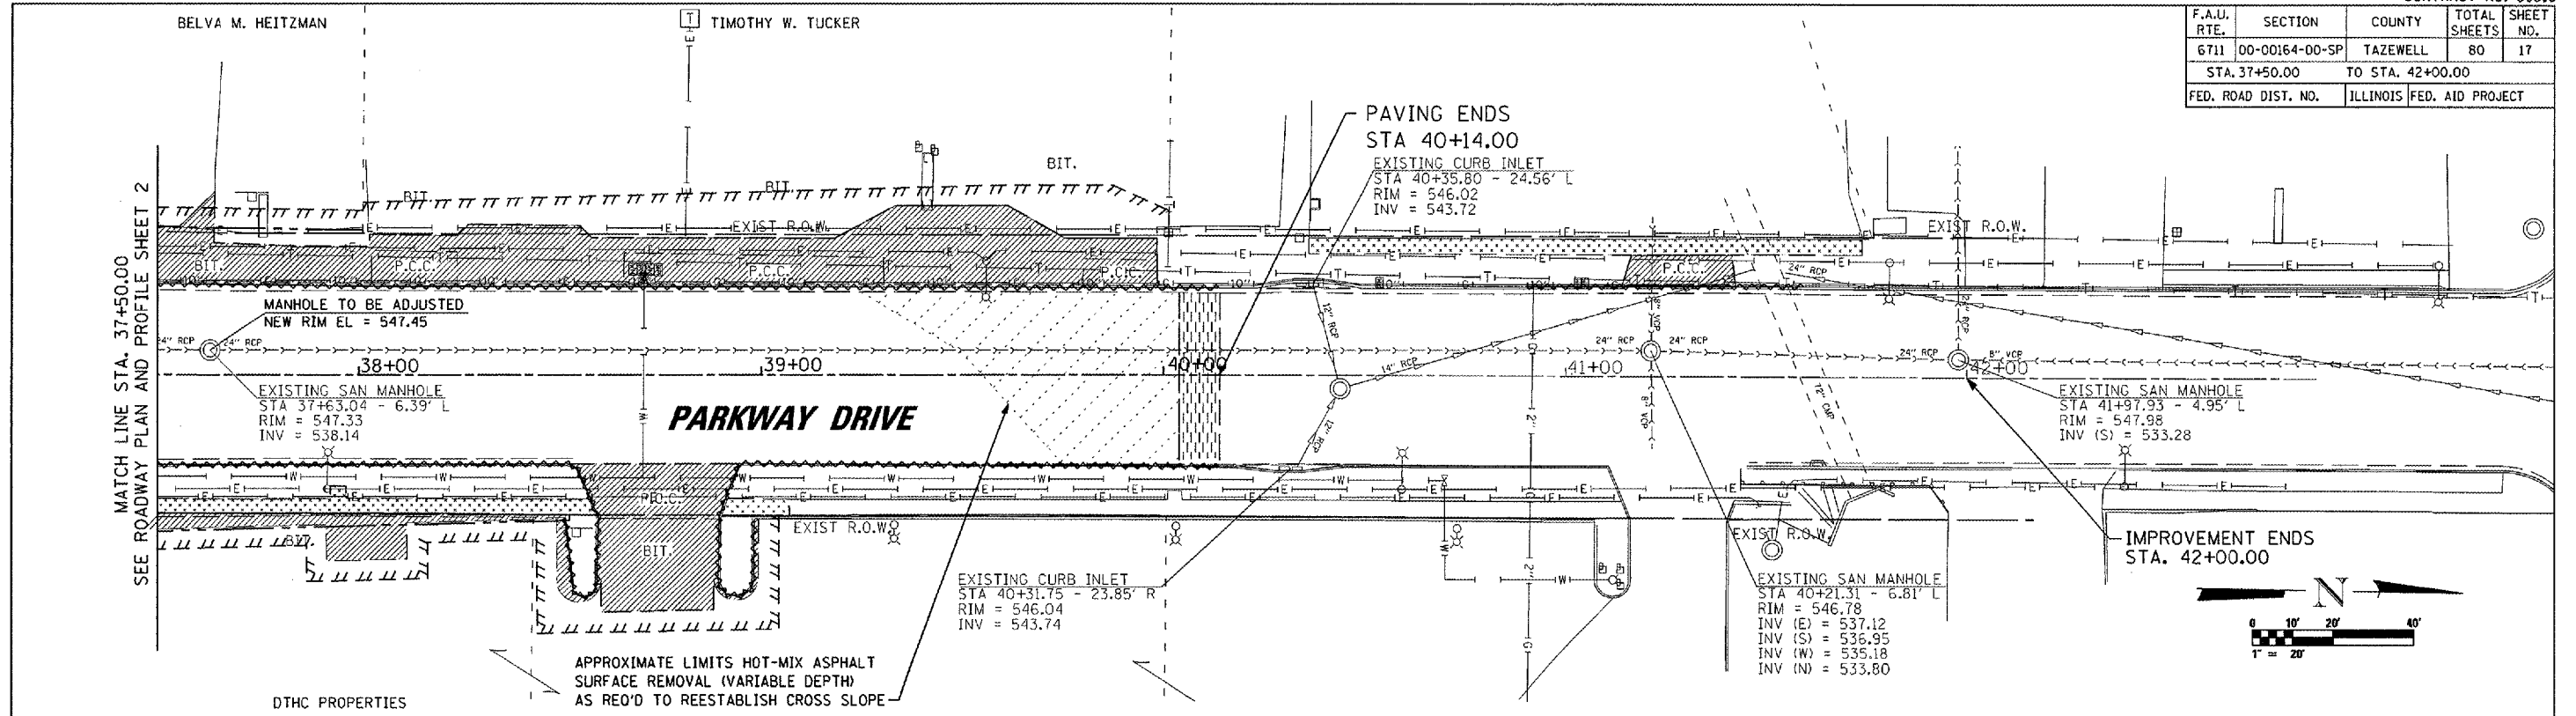

LEGEND	
	SIDEWALK REMOVAL
	DRIVEWAY PAVEMENT REMOVAL
	HOT-MIX ASPHALT SURFACE COURSE REMOVAL - BUTT JOINT
	COMBINATION CURB AND GUTTER REMOVAL

