


F.A.U. RTE.	SECTION	COUNTY	TOTAL SHEETS	SHEET NO.
6711	00-00164-00-SP	TAZEWELL	80	19
STA. 89+75.00 TO STA. 96+50.00				
FED. ROAD DIST. NO.		ILLINOIS	FED. AID PROJECT	

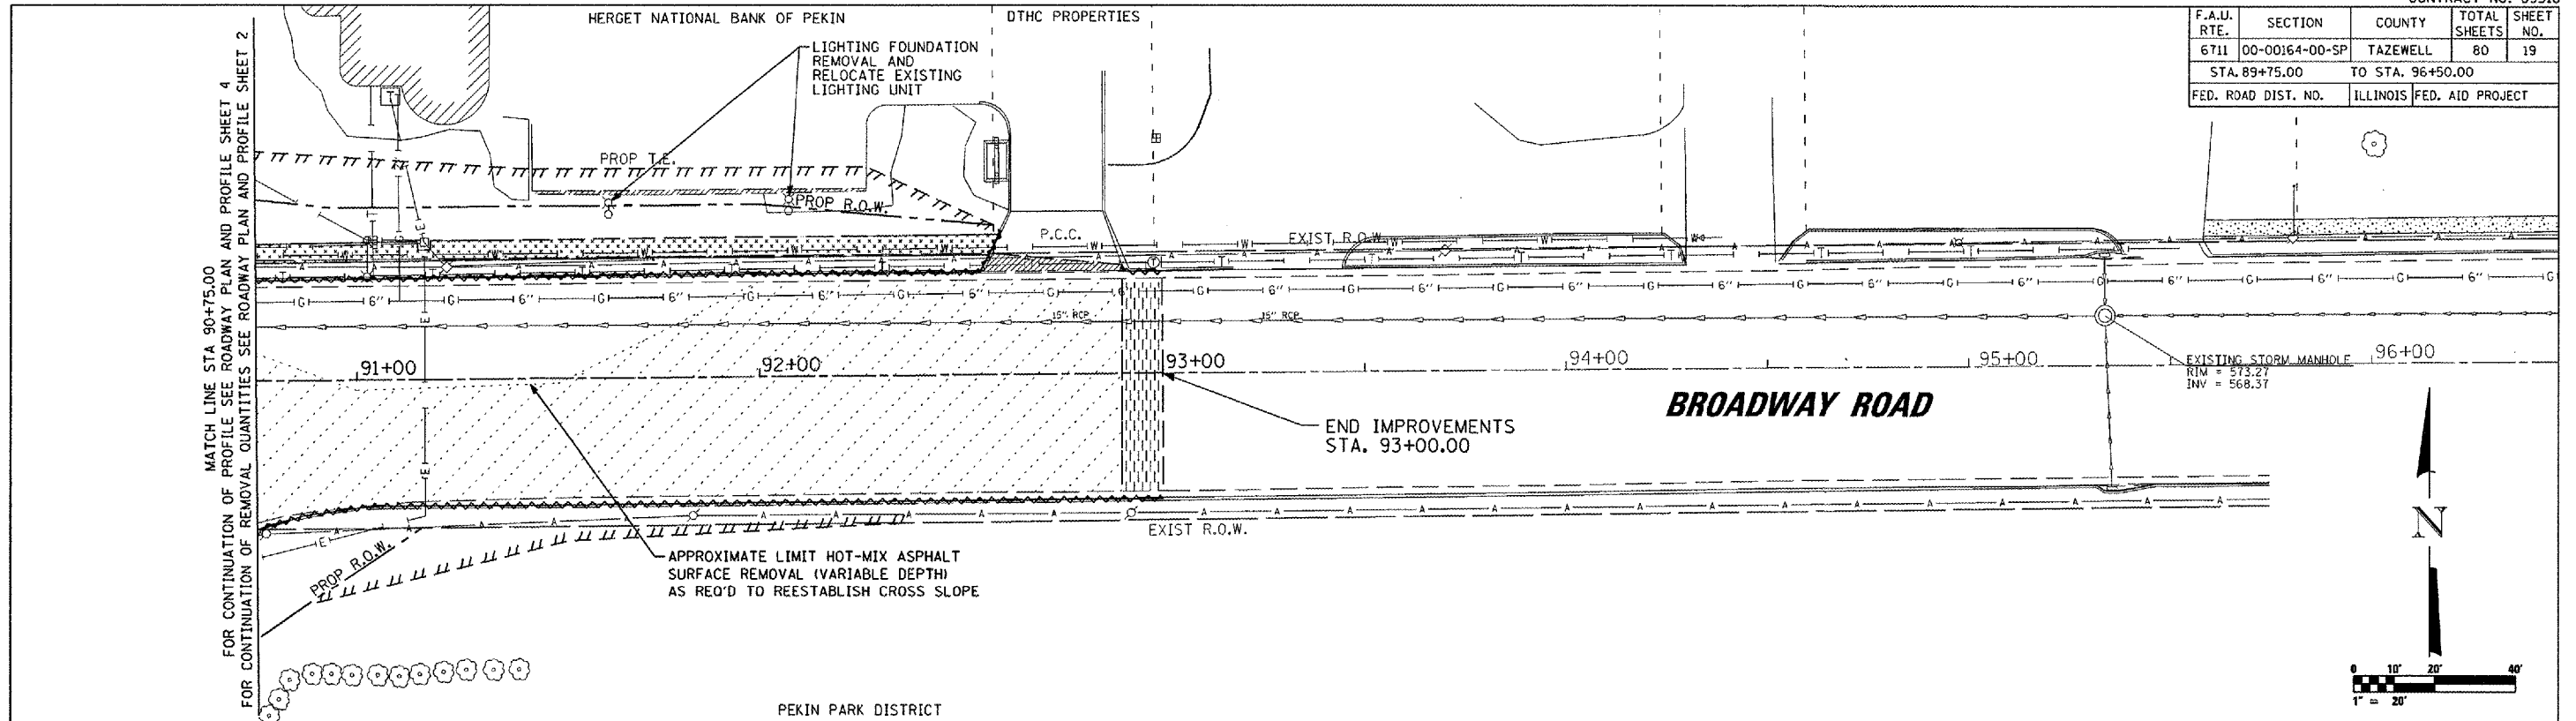

LEGEND

- SIDWALK REMOVAL
- HOT-MIX ASPHALT SURFACE REMOVAL - BUTT JOINT
- COMBINATION CURB AND GUTTER REMOVAL
- DRIVEWAY PAVEMENT REMOVAL

