


F.A.U. RTE.	SECTION	COUNTY	TOTAL SHEETS	SHEET NO.
6711	00-00164-00-SP	TAZEWELL	80	21
STA. 32+00.00		TO STA. 37+50.00		
FED. ROAD DIST. NO.		ILLINOIS	FED. AID PROJECT	

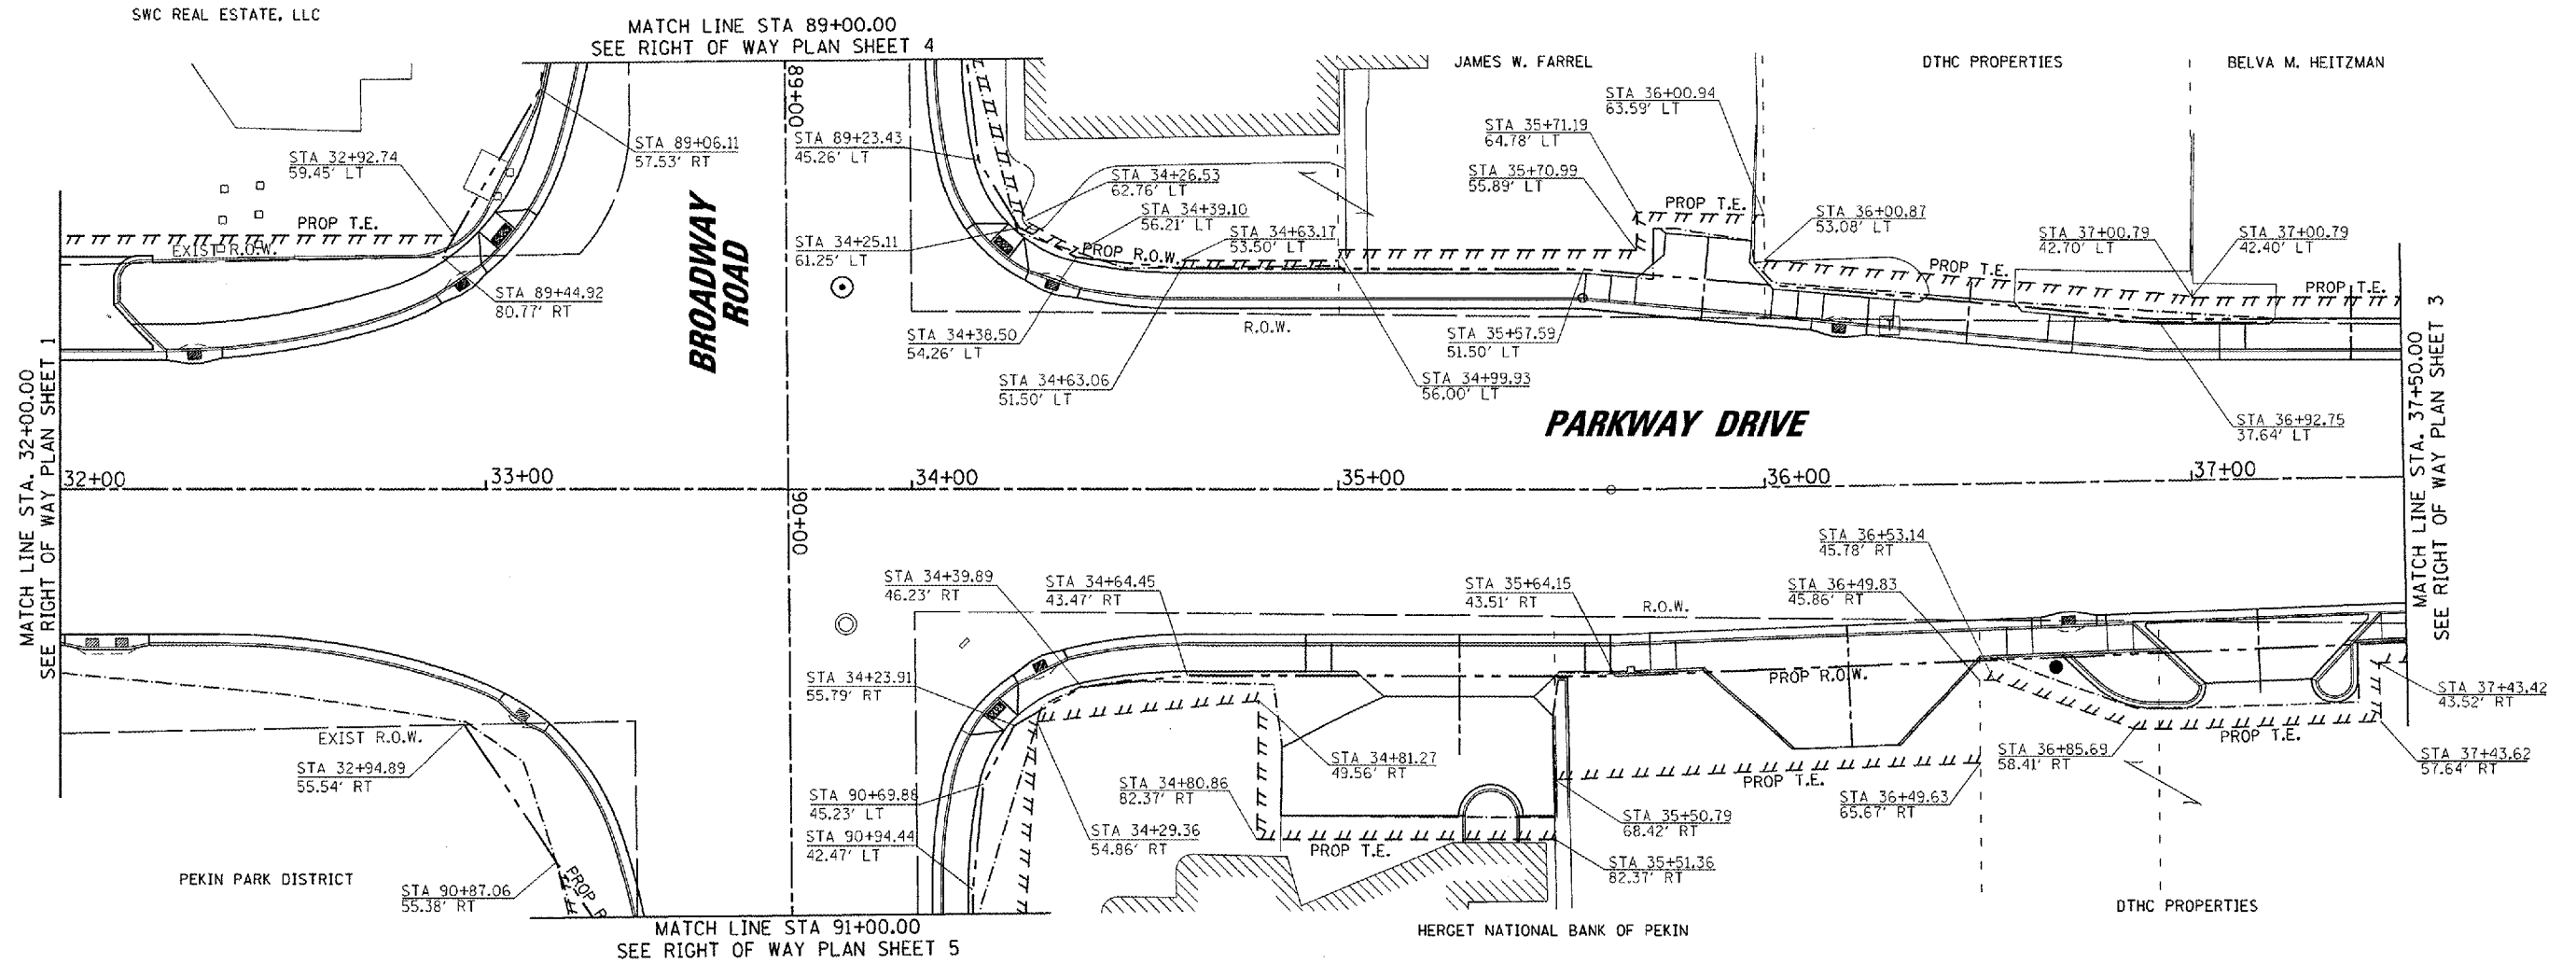


MATCH LINE STA. 32+00.00
SEE RIGHT OF WAY PLAN SHEET 1

MATCH LINE STA. 37+50.00
SEE RIGHT OF WAY PLAN SHEET 3

MATCH LINE STA 89+00.00
SEE RIGHT OF WAY PLAN SHEET 4

MATCH LINE STA 91+00.00
SEE RIGHT OF WAY PLAN SHEET 5

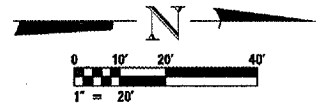

LEGEND	
	EXISTING ROW
	PROPOSED ROW
	PROPOSED TEMP EASEMENT
	PROPOSED PERM EASEMENT
	ANTICIPATED LIMITS OF CONSTRUCTION

