


F.A.U. RTE.	SECTION	COUNTY	TOTAL SHEETS	SHEET NO.
6711	00-00164-00-SP	TAZEWELL	80	24
STA. 91+00.00		TO STA. 93+00.00		
FED. ROAD DIST. NO.		ILLINOIS	FED. AID PROJECT	

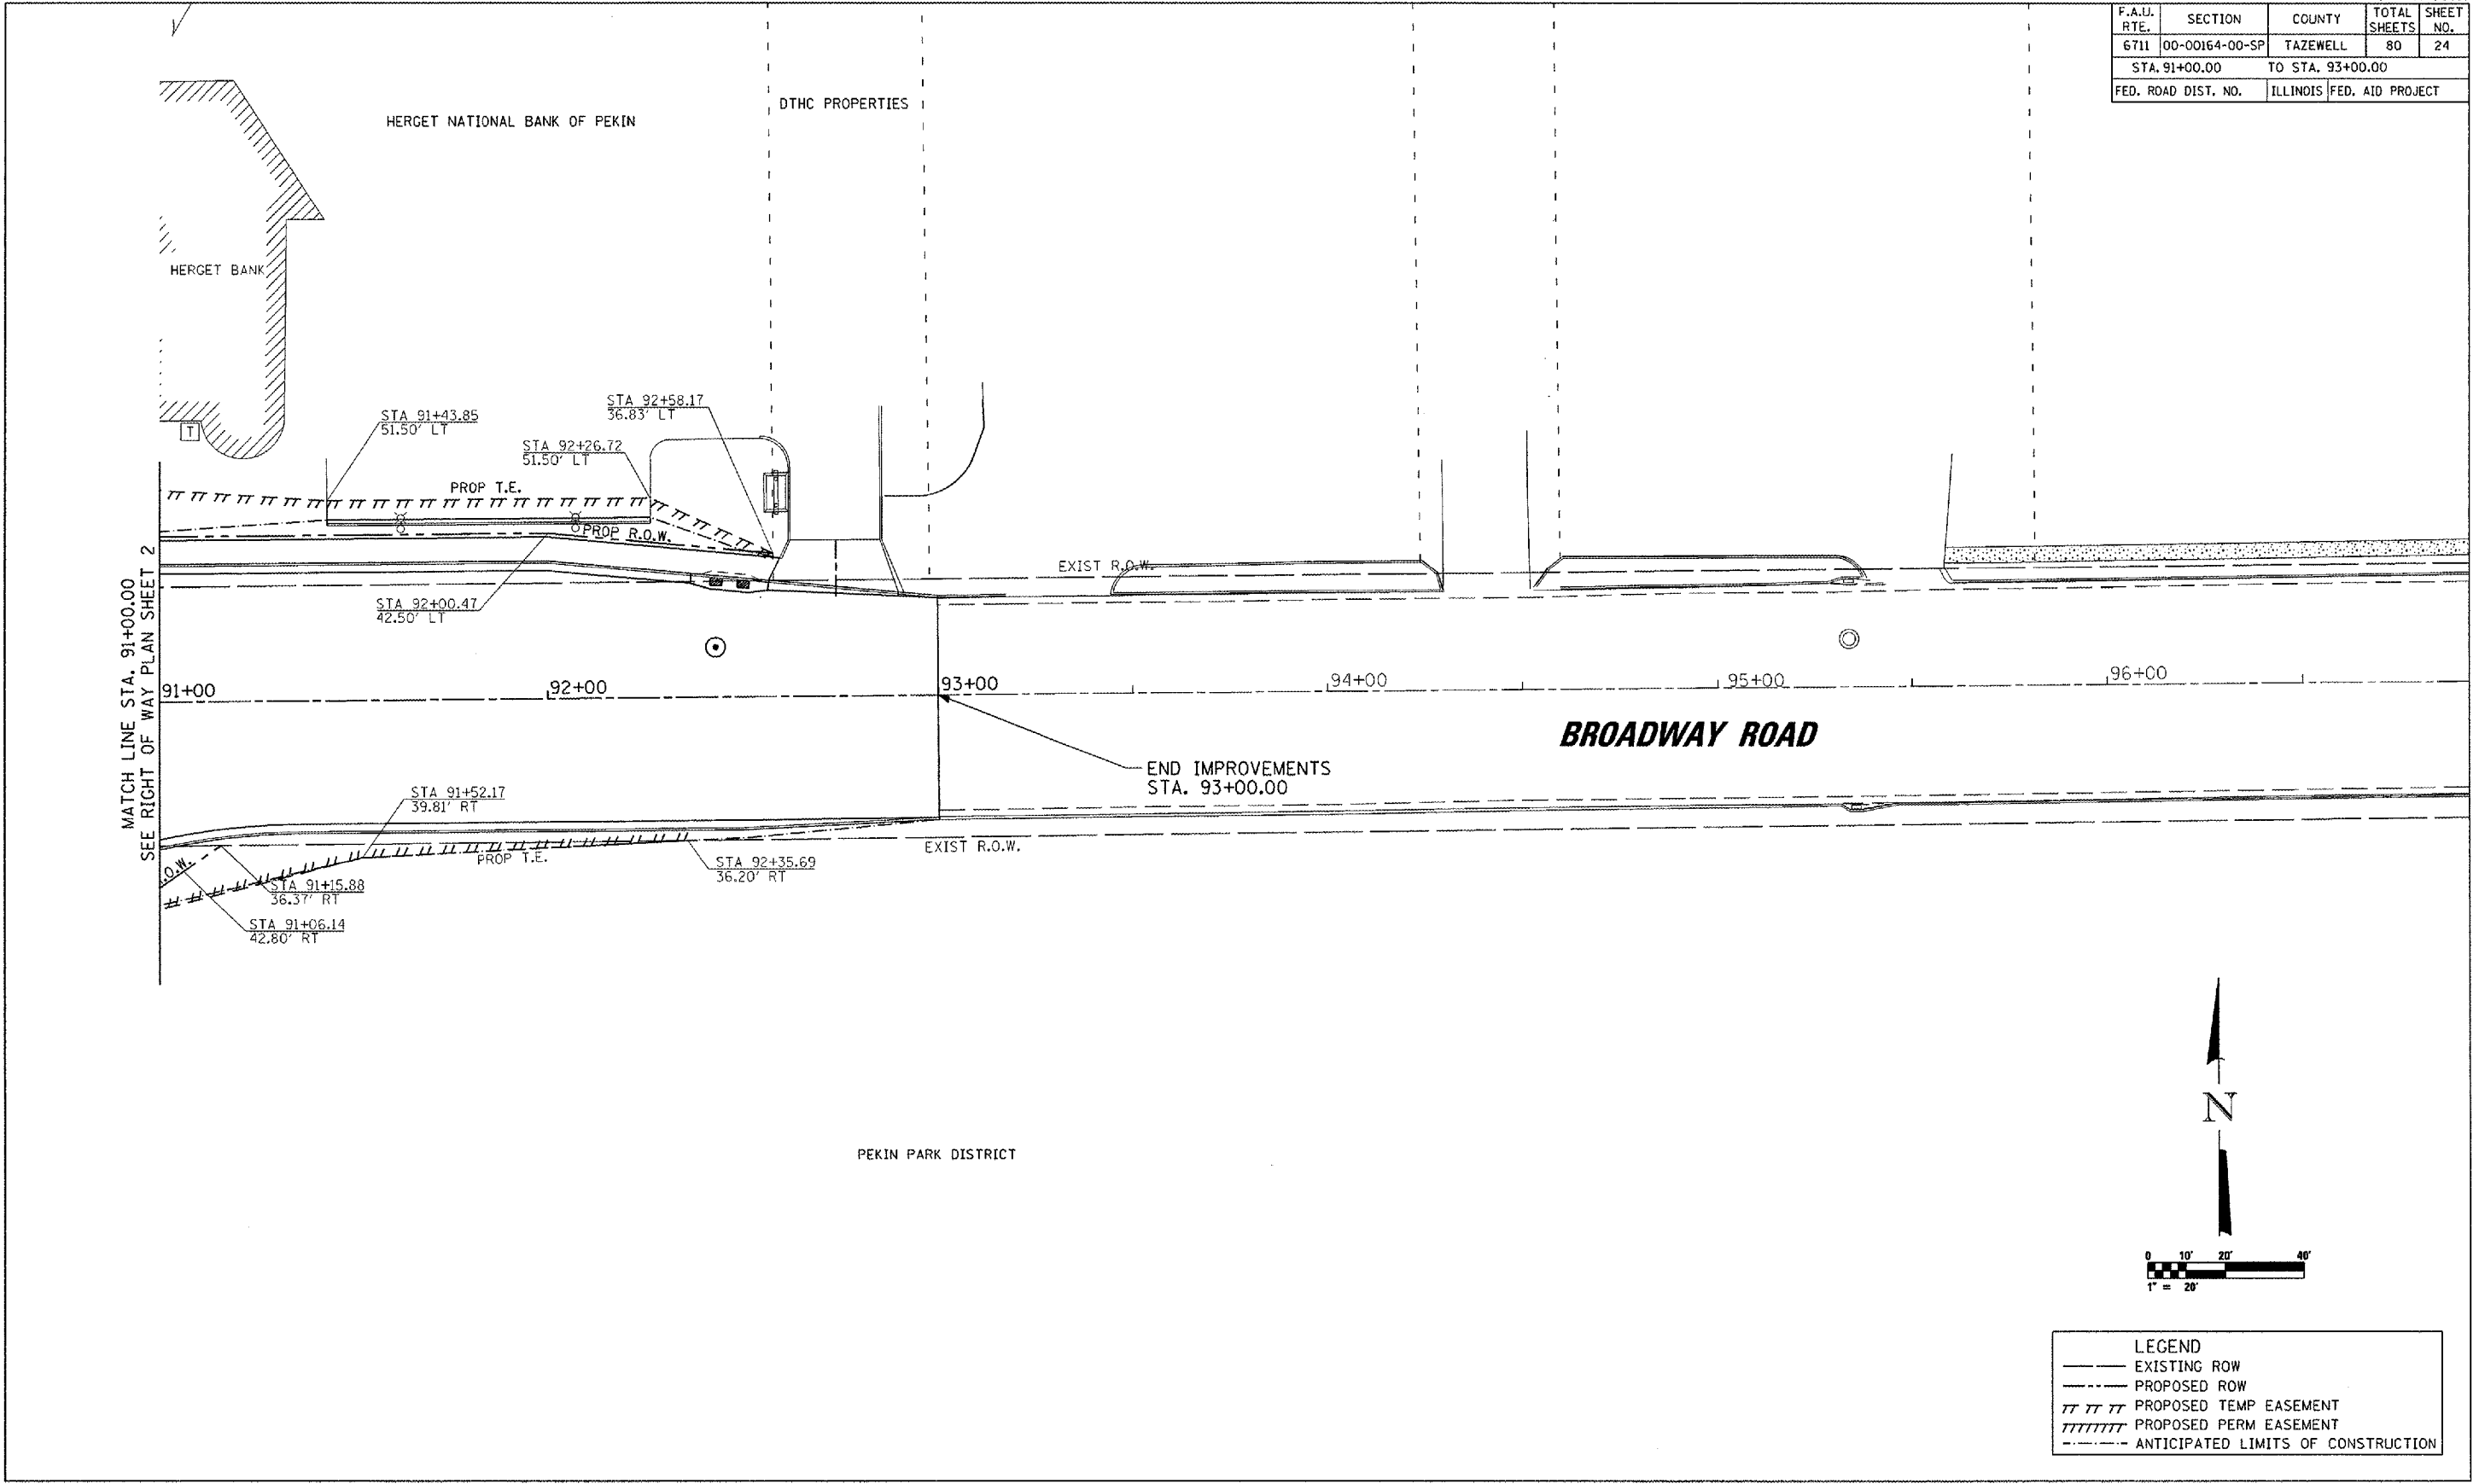

MAURER-STUTZ, INC.
ENGINEERS

LEGEND	
—	EXISTING ROW
- - -	PROPOSED ROW
	PROPOSED TEMP EASEMENT
	PROPOSED PERM EASEMENT
- - - - -	ANTICIPATED LIMITS OF CONSTRUCTION