



F.A.U. RTE.	SECTION	COUNTY	TOTAL SHEETS	SHEET NO.
6711	00-00164-00-SP	TAZEWELL	80	29
STA. 91+00.00		TO STA. 93+00.00		
FED. ROAD DIST. NO.		ILLINOIS	FED. AID PROJECT	

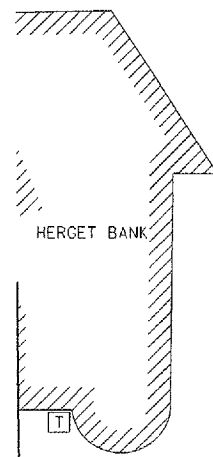

MATCH LINE STA. 91+00.00
SEE GEOMETRICS AND PAVEMENT GRADES SHEET 2

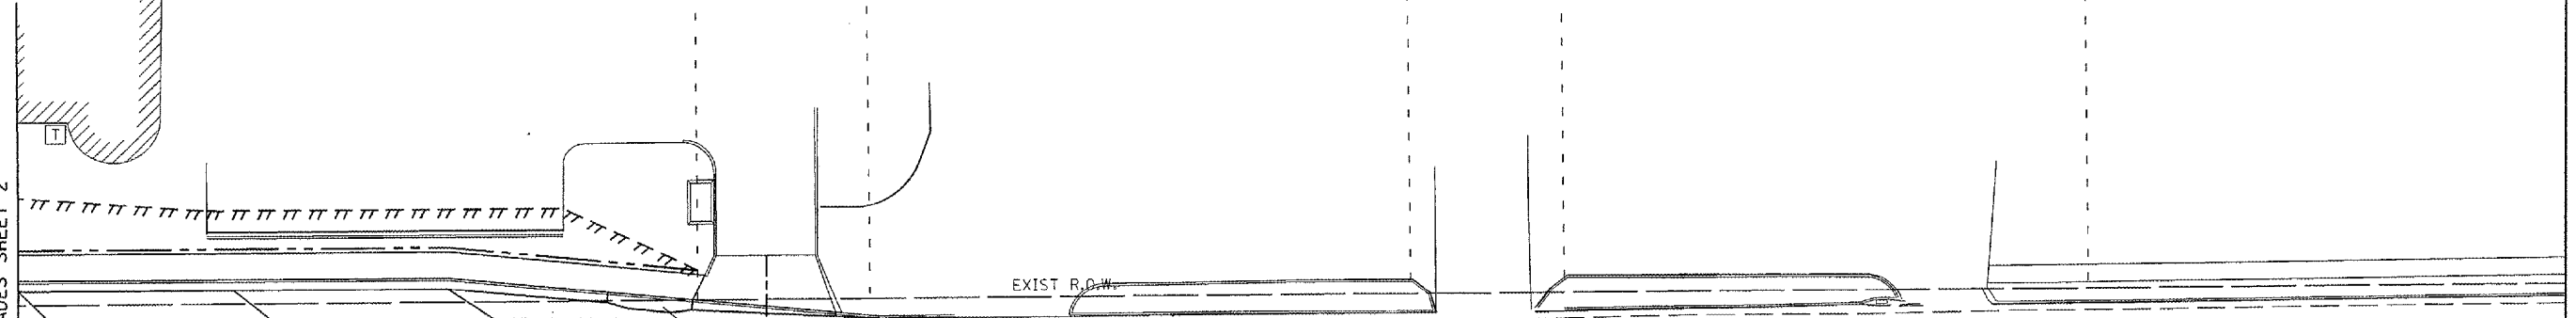

STA 91+00.00 33.00' RT EL 551.50
 STA 91+50.00 33.00' RT EL 553.65
 STA 92+00.00 33.00' RT EL 556.10
 STA 92+50.00 28.08' RT EL 558.63
 STA 93+00.00 23.16' LT EL = 561.31

BROADWAY ROAD

STA 91+00.00 34.77' RT EL 551.47
 STA 91+50.00 31.00' RT EL 553.68
 STA 92+00.00 31.00' RT EL 556.13
 STA 92+50.00 31.00' RT EL 558.59
 STA 93+00.00 28.74' RT EL = 561.23

END IMPROVEMENTS
STA. 93+00.00

50' TRANSITION
TO EXISTING WIDTH
(TYP BOTH SIDES)

FOR CORNER GEOMETRICS SEE
GEOMETRICS AND PAVEMENT GRADES SHEET 2

