


F.A.U. RTE.	SECTION	COUNTY	TOTAL SHEETS	SHEET NO.
6711	00-00164-00-SP	TAZEWELL	80	31
STA. 32+00.00		TO STA. 37+50.00		
FED. ROAD DIST. NO.		ILLINOIS	FED. AID PROJECT	

STRUCTURE SCHEDULE											
STRUCTURE ID	IN-3	IN-4	IN-5	IN-6	IN-7	IN-8	IN-11	IN-12	IN-13	MH-1	MH-2
ALIGNMENT	PARKWAY	BROADWAY	PARKWAY	PARKWAY	PARKWAY	BROADWAY	PARKWAY	PARKWAY	PARKWAY	BROADWAY	BROADWAY
STATION	34+29.66	90+51.25	32+11.00	32+31.67	32+95.00	89+52.86	36+16.47	36+71.00	36+85.00	90+63.75	89+53.00
OFFSET	40.43' R	61.60' R	34.00' R	20.30' L	46.90' L	61.96' L	36.02' L	33.33' R	44.00' R	12.77' L	13.09' L
TYPE	INL TY G-1	IN-MH TY G-1 SP 4'	INL TY G-1 SP DBL	INL TY G-1	INL TY G-1	INL TY G-1	INL TY G-1	INL TY G-1	INL TY A	ADJUST	MH TY A 5'
F & C	VANED LEFT	VANED RIGHT	DIAGONAL	DIAGONAL	DIAGONAL	DIAGONAL	DIAGONAL	DIAGONAL	T1 OPEN	T1 CL	T1 CL
CONTROL EL.	549.13	549.87	548.72	548.52	547.47	546.96	547.40	547.66	548.00	549.30	546.95
	546.17	544.94 (S)	545.22	545.52	544.87	542.71	544.40	544.90 (E)	545.00	EX 546 (N)	542.22 (N)
INV. EL.	---	544.44 (N)	---	---	---	---	---	543.97 (W)	---	544.19 (S)	543.98 (S)
	---	---	---	---	---	---	---	543.47 (N)	---	EX 544.46 (E)	542.22 (E, W)
	---	---	---	---	---	---	---	---	---	EX 544.19 (W)	---
REMARKS											1

DRAINAGE SCHEDULE NOTE 1: BUILD MANHOLE OVER EXISTING STORM SEWER

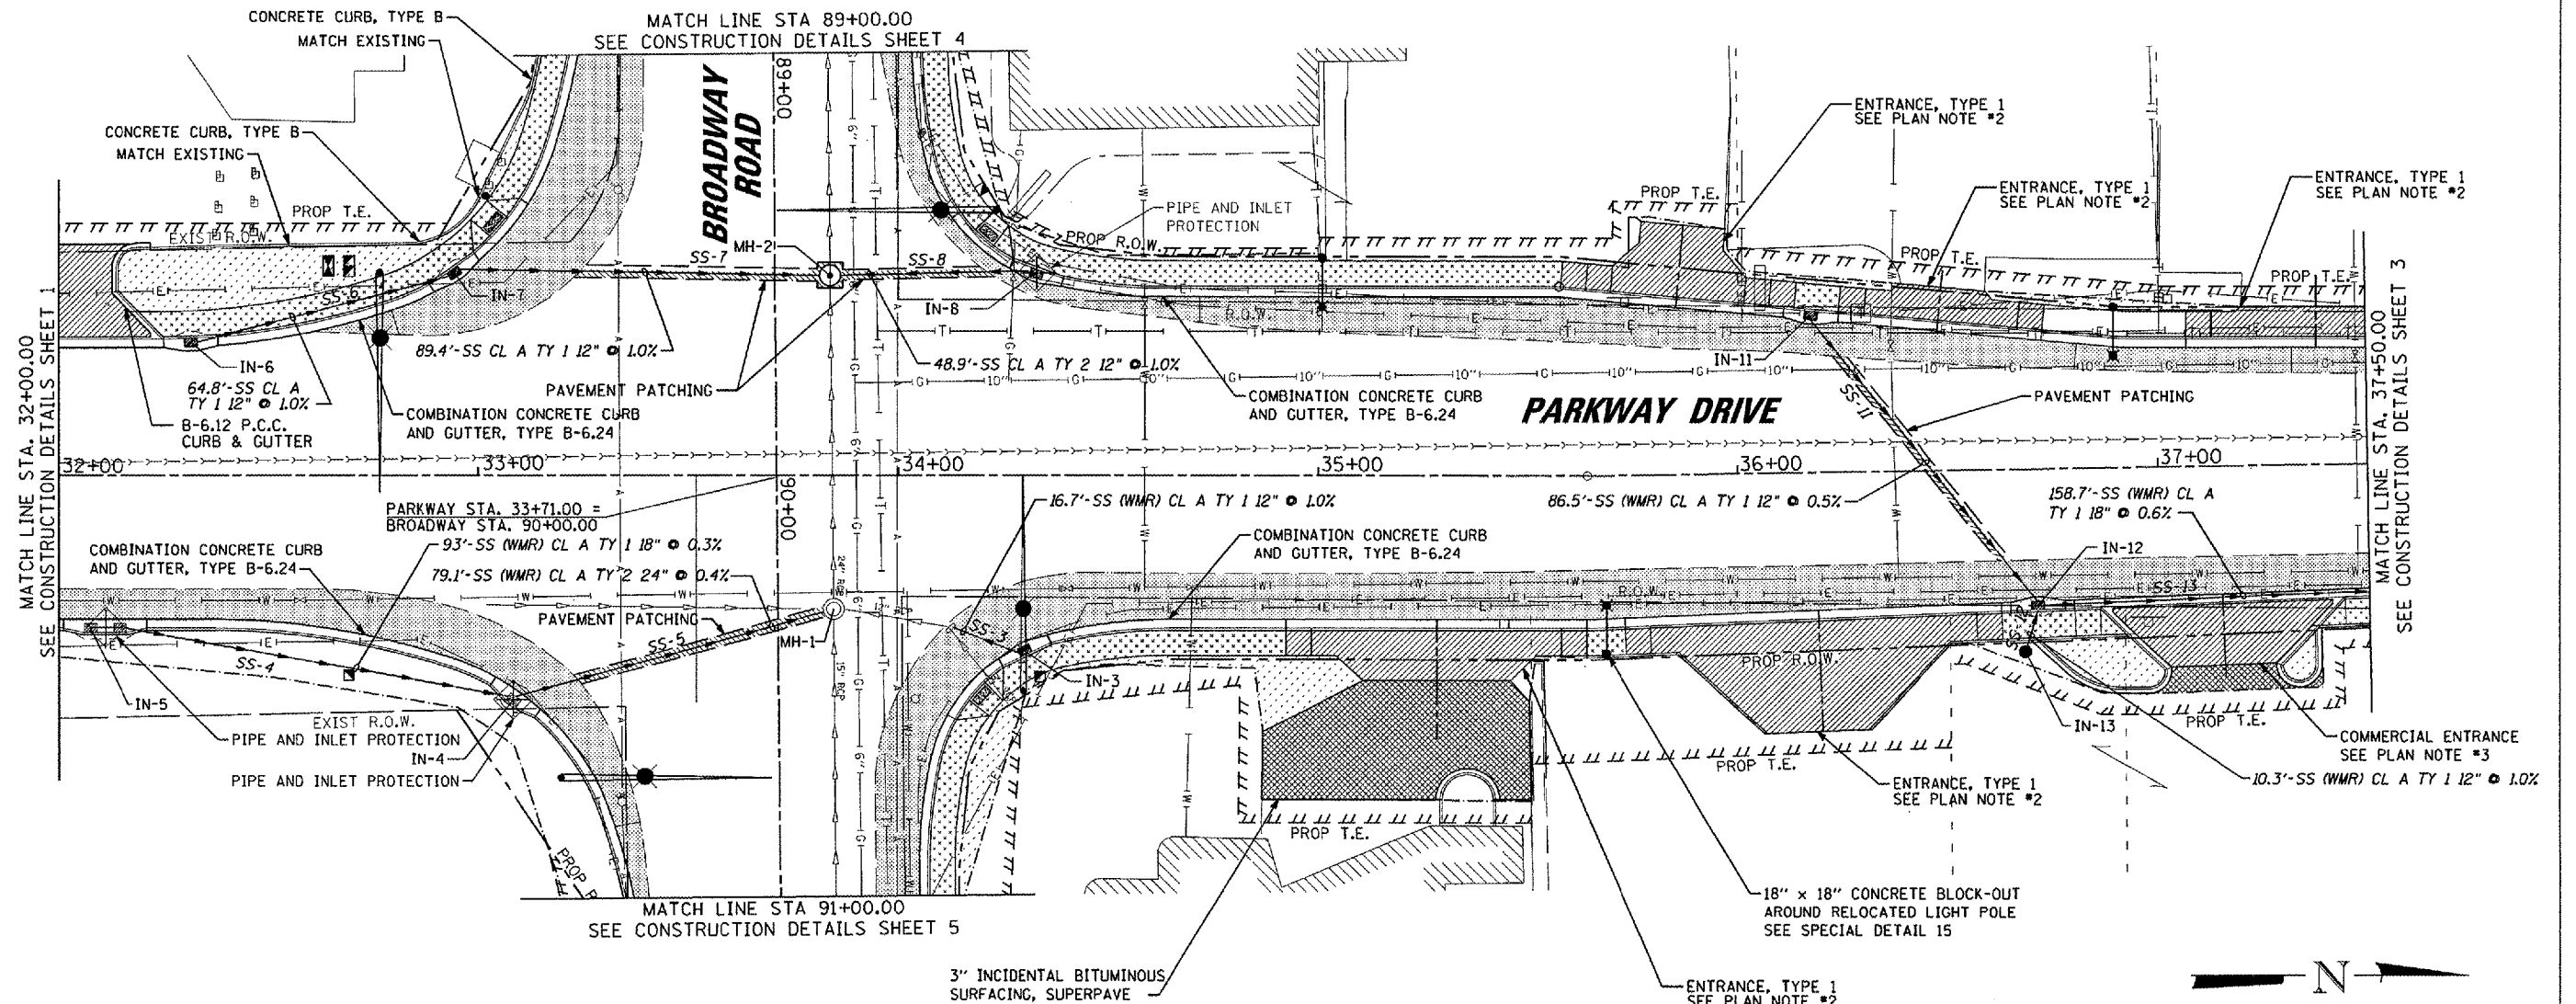

- NOTES: 1. ALL CURB INLETS ABUTTING P.C.C. SIDEWALK ARE TO BE TYPE G-1 UNLESS OTHERWISE NOTED. ALL CURB INLETS NOT ABUTTING SIDEWALK ARE TO BE TYPE G-1, SPECIAL, UNLESS OTHERWISE NOTED.
2. ENTRANCE TYPE 1 DENOTES URBAN ENTRANCES, ACCESSIBLE TO THE DISABLED, FOR CURBLINE SIDEWALKS
3. FOR COMMERCIAL ENTRANCE SEE DETAIL ON GEOMETRICS AND PAVEMENT GRADES SHEET 2

