


F.A.U. RTE.	SECTION	COUNTY	TOTAL SHEETS	SHEET NO.
6711	00-00164-00-SP	TAZEWELL	80	37
STA. 37+50.00		TO STA. 42+00.00		
FED. ROAD DIST. NO.		ILLINOIS FED. AID PROJECT		

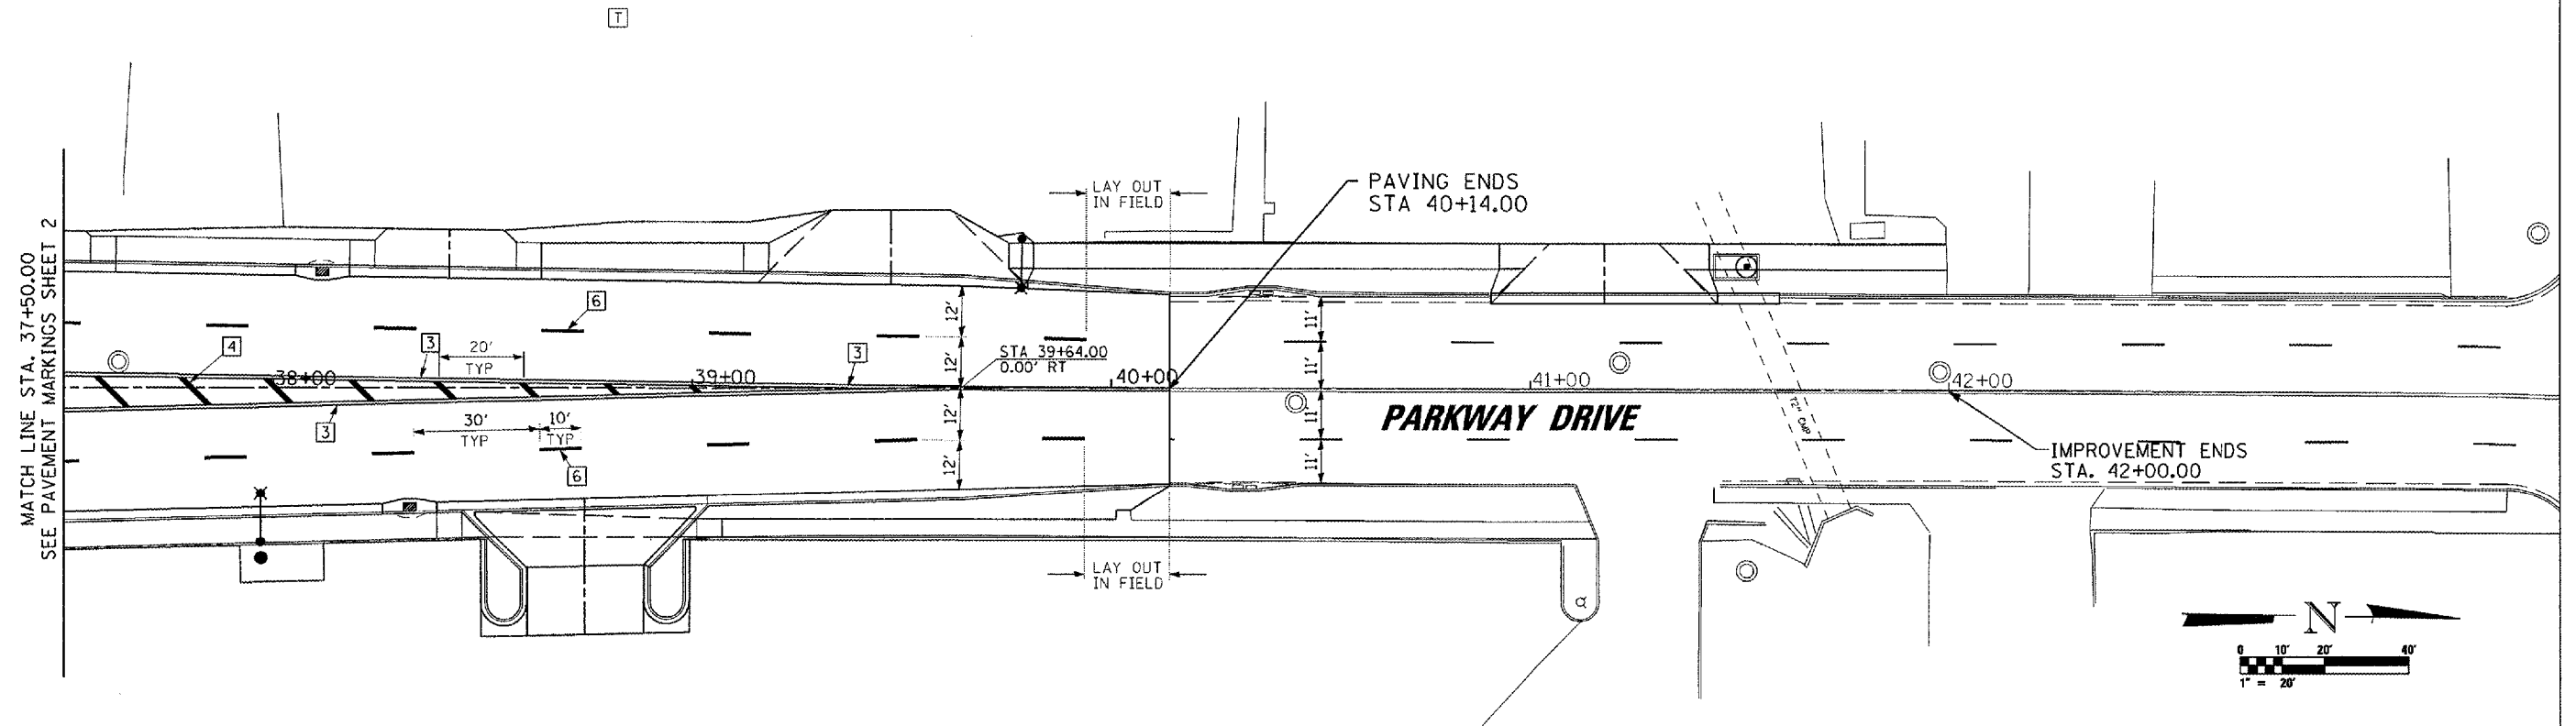

LEGEND	
1	4" YELLOW SOLID
2	4" YELLOW SKIP DASH
3	4" YELLOW DOUBLE
4	12" YELLOW SOLID
5	4" WHITE SOLID
6	4" WHITE SKIP DASH
7	8" WHITE SOLID
9	12" WHITE SOLID
10	24" WHITE SOLID
A	WHITE LEFT ARROW - LARGE
B	WHITE RIGHT ARROW - LARGE

