



F.A.U. RTE.	SECTION	COUNTY	TOTAL SHEETS	SHEET NO.
6711	00-00164-00-SP	TAZEWELL	80	38
STA. 86+34.60		TO STA. 91+00.00		
FED. ROAD DIST. NO.		ILLINOIS FED. AID PROJECT		

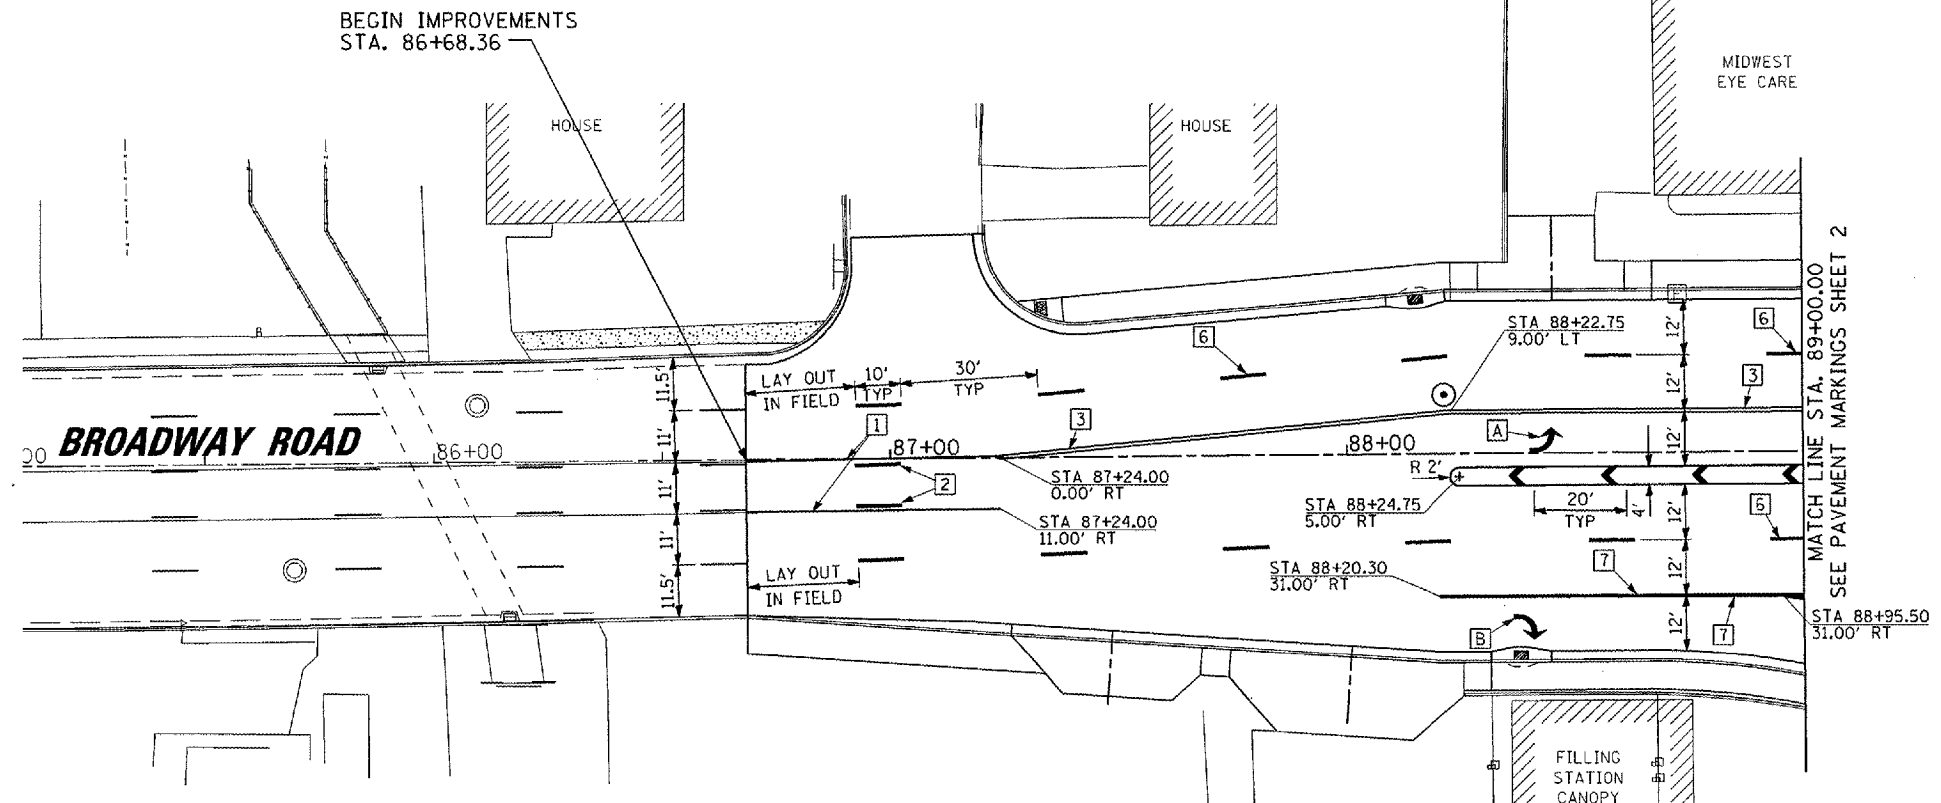

LEGEND

1	4" YELLOW SOLID
2	4" YELLOW SKIP DASH
3	4" YELLOW DOUBLE
4	12" YELLOW SOLID
5	4" WHITE SOLID
6	4" WHITE SKIP DASH
7	8" WHITE SOLID
8	12" WHITE SOLID
9	24" WHITE SOLID
A	WHITE LEFT ARROW - LARGE
B	WHITE RIGHT ARROW - LARGE
C	WHITE DUEL TURN/THROUGH ARROW - LARGE

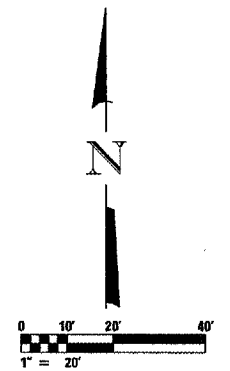

MAURER-STUTZ, INC.
SURVEYING