



| | | | | |
|---------------------|----------------|---------------------------|--------------|-----------|
| F.A.U. RTE. | SECTION | COUNTY | TOTAL SHEETS | SHEET NO. |
| 6711 | 00-00164-00-SP | TAZEWELL | 80 | 49 |
| STA. | | TO STA. | | |
| FED. ROAD DIST. NO. | | ILLINOIS FED. AID PROJECT | | |

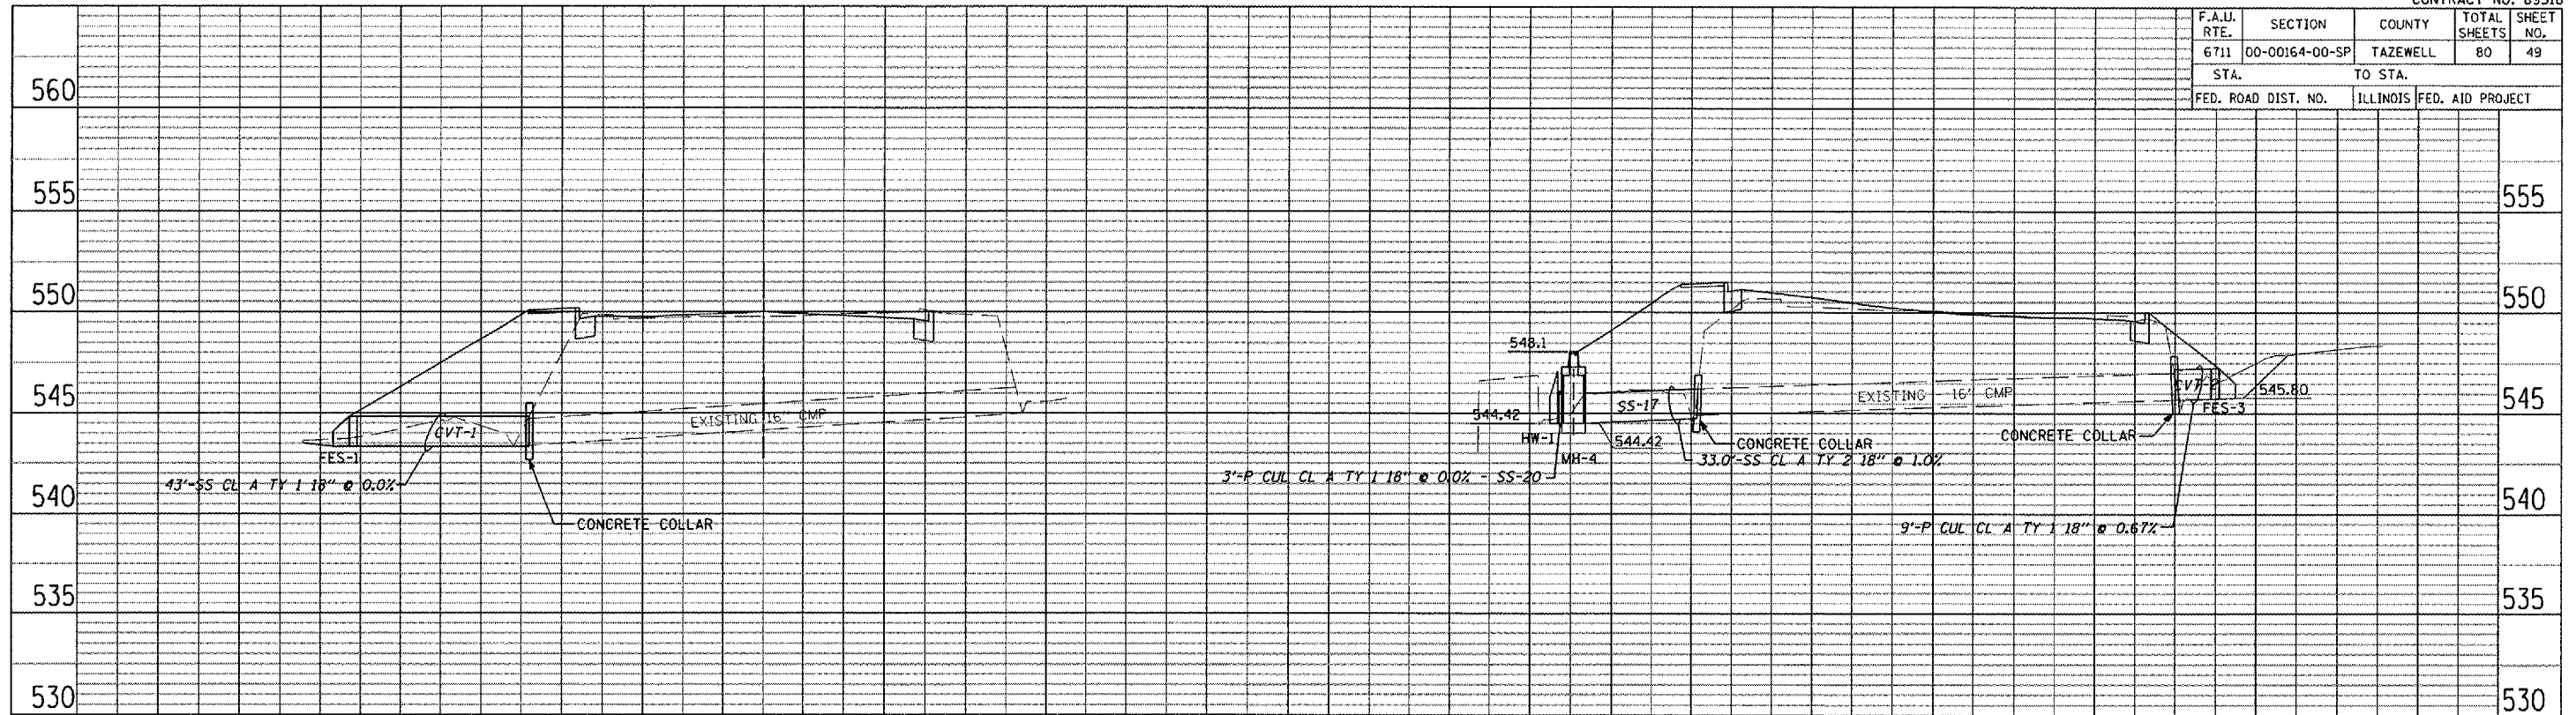

CULVERT PARKWAY STA 27+31

CULVERT PARKWAY STA 28+45

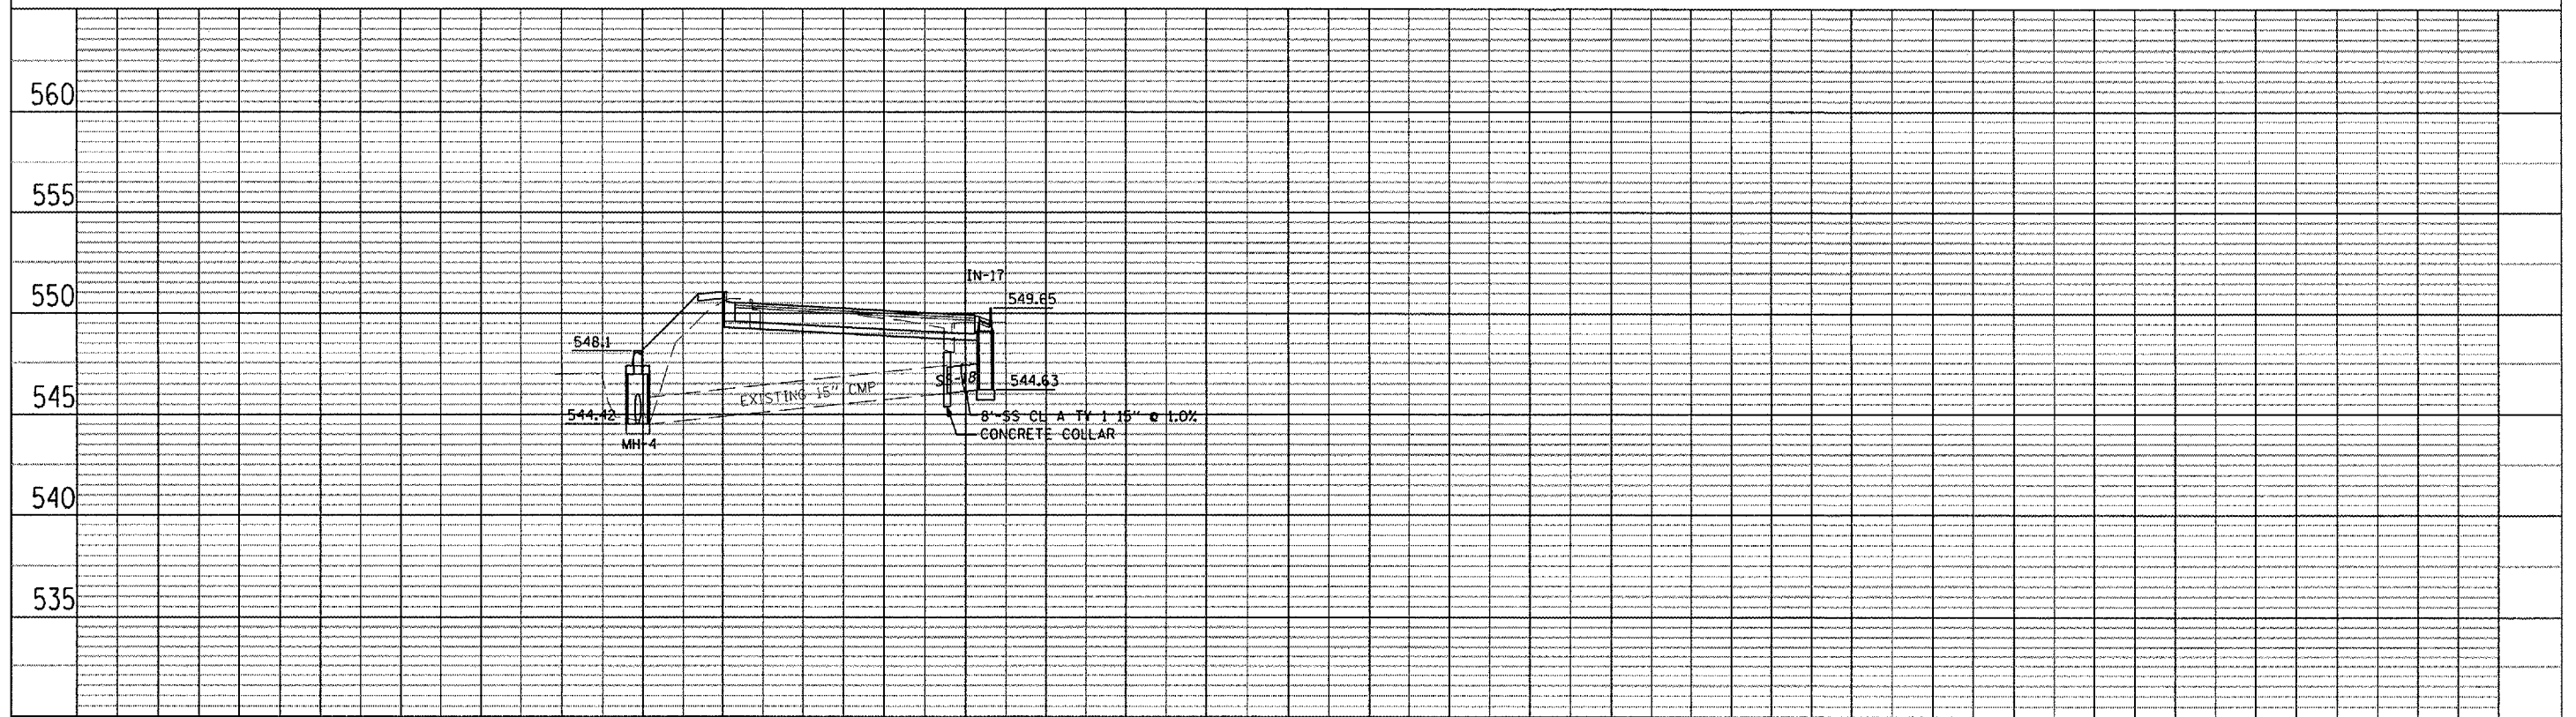

CULVERT PARKWAY STA 29+40

