


F.A.U. RTE.	SECTION	COUNTY	TOTAL SHEETS	SHEET NO.
6711	00-00164-00-SP	TAZEWELL	80	68
STA.		TO STA.		
FED. ROAD DIST. NO.		ILLINOIS FED. AID PROJECT		

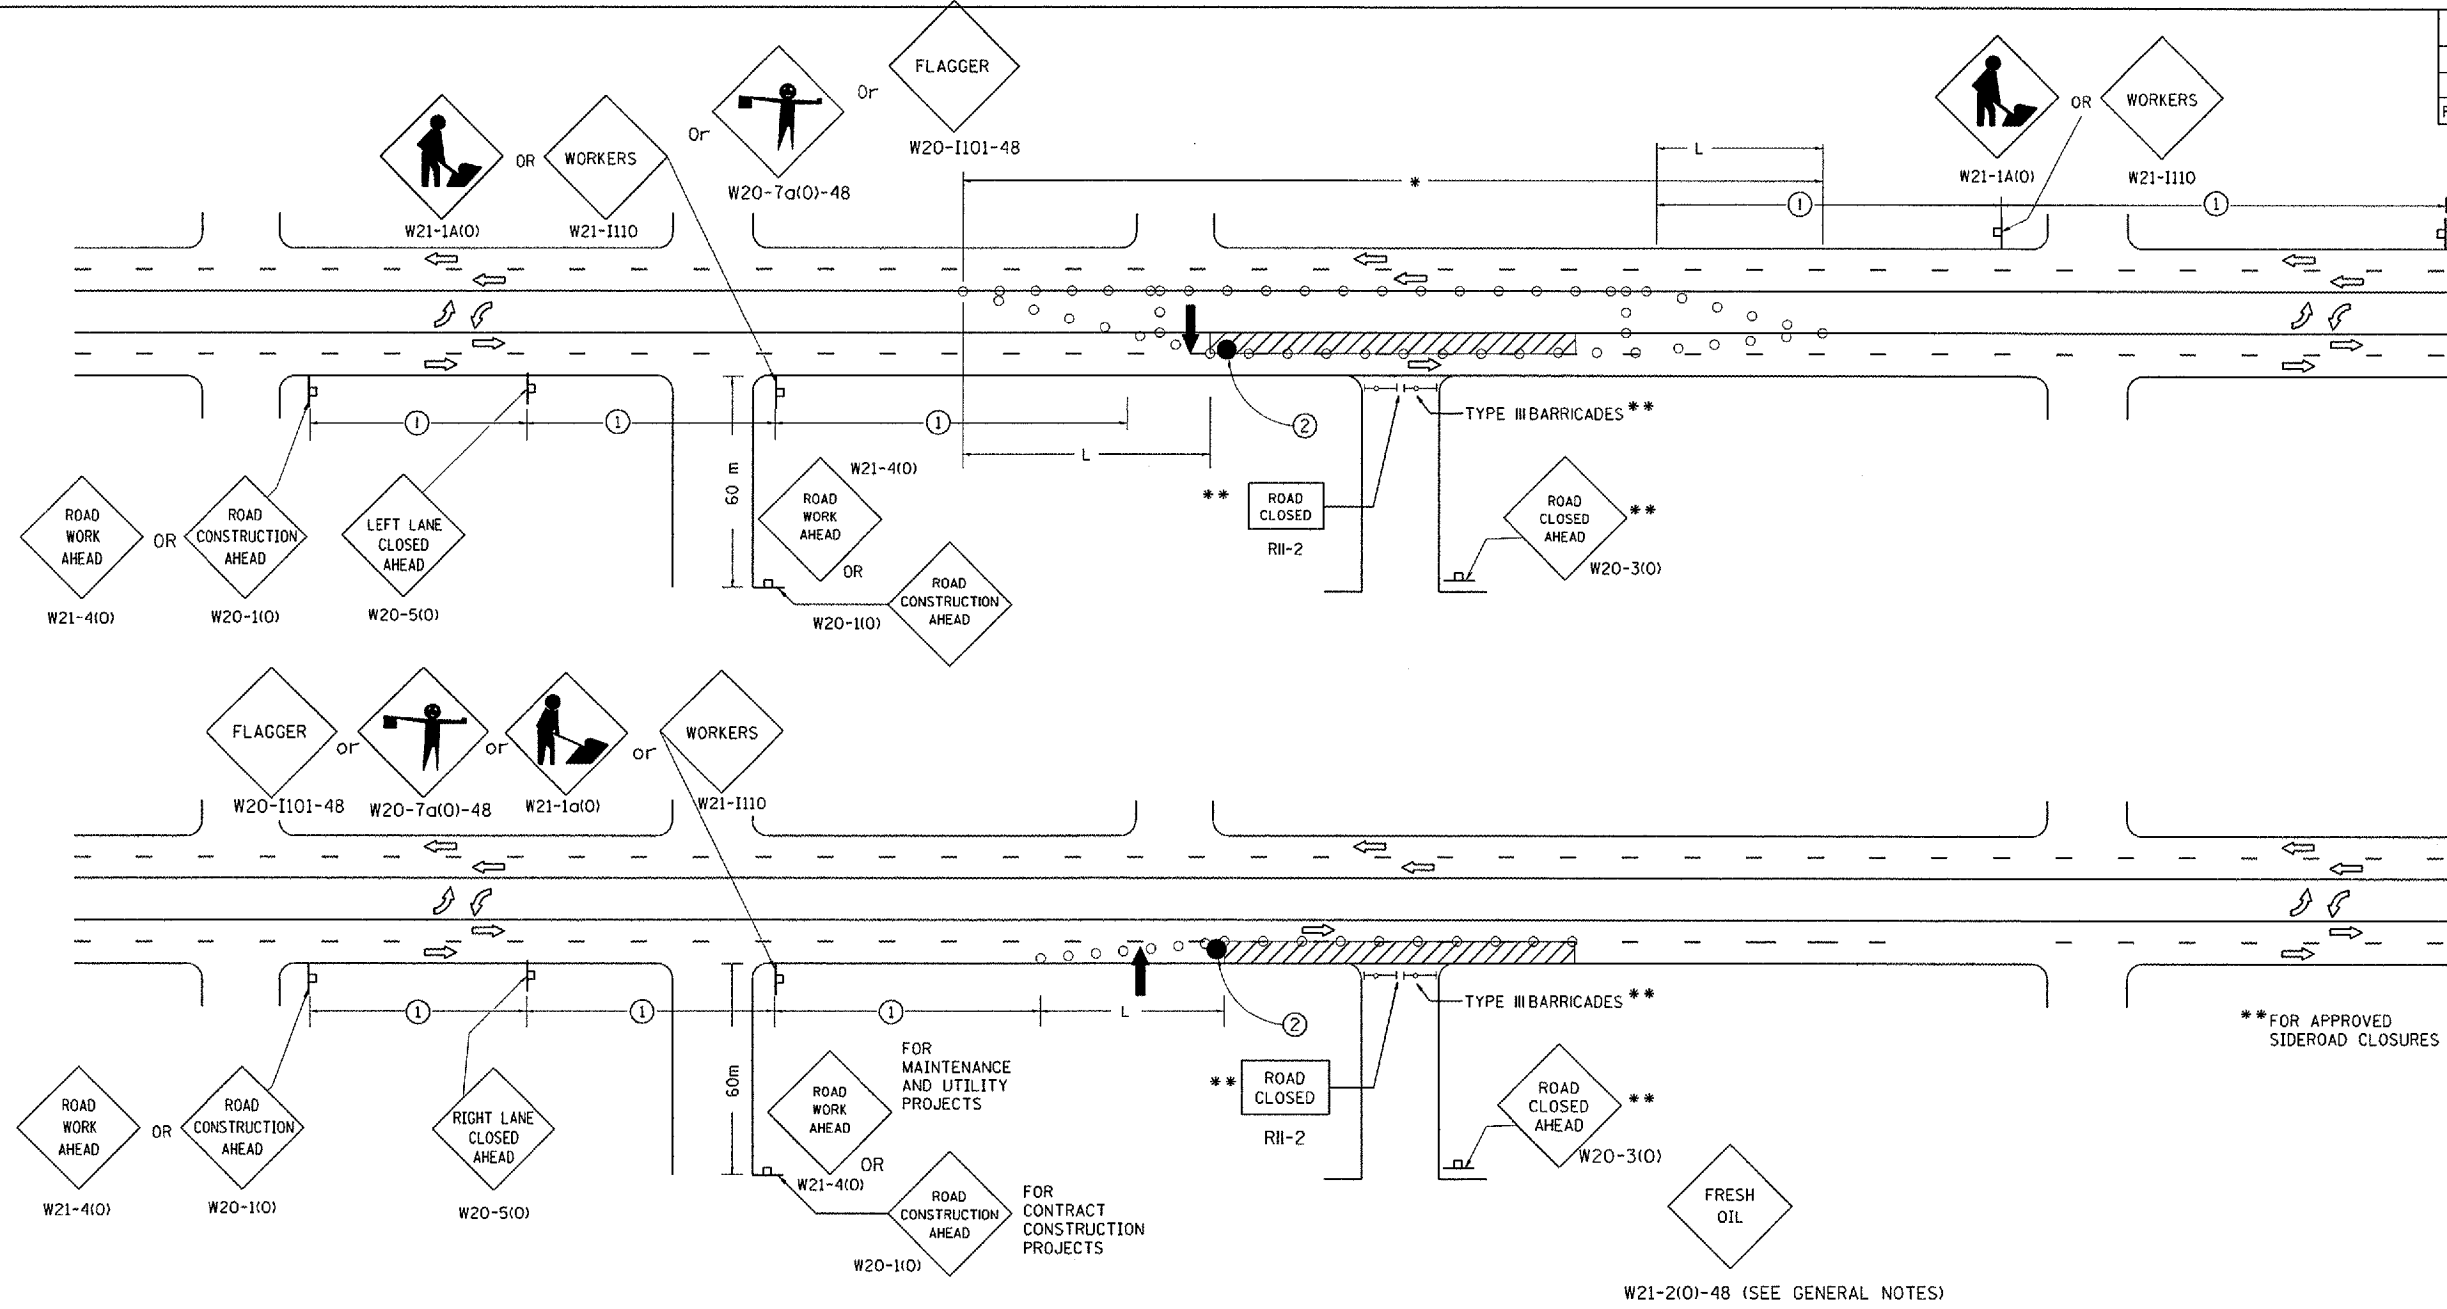

SYMBOLS

- SIGN ON PORTABLE OR PERMANENT SUPPORT
- CONE, DRUM OR BARRICADE
- WORK AREA
- ARROW BOARD
- DRUM OR BARRICADE WITH FLASHING LIGHT
- FLAGGER WITH TRAFFIC CONTROL SIGN

All dimensions are in millimeters (inches) unless otherwise noted.

MAURER-STUTZ, INC.
TRAFFIC CONTROL