


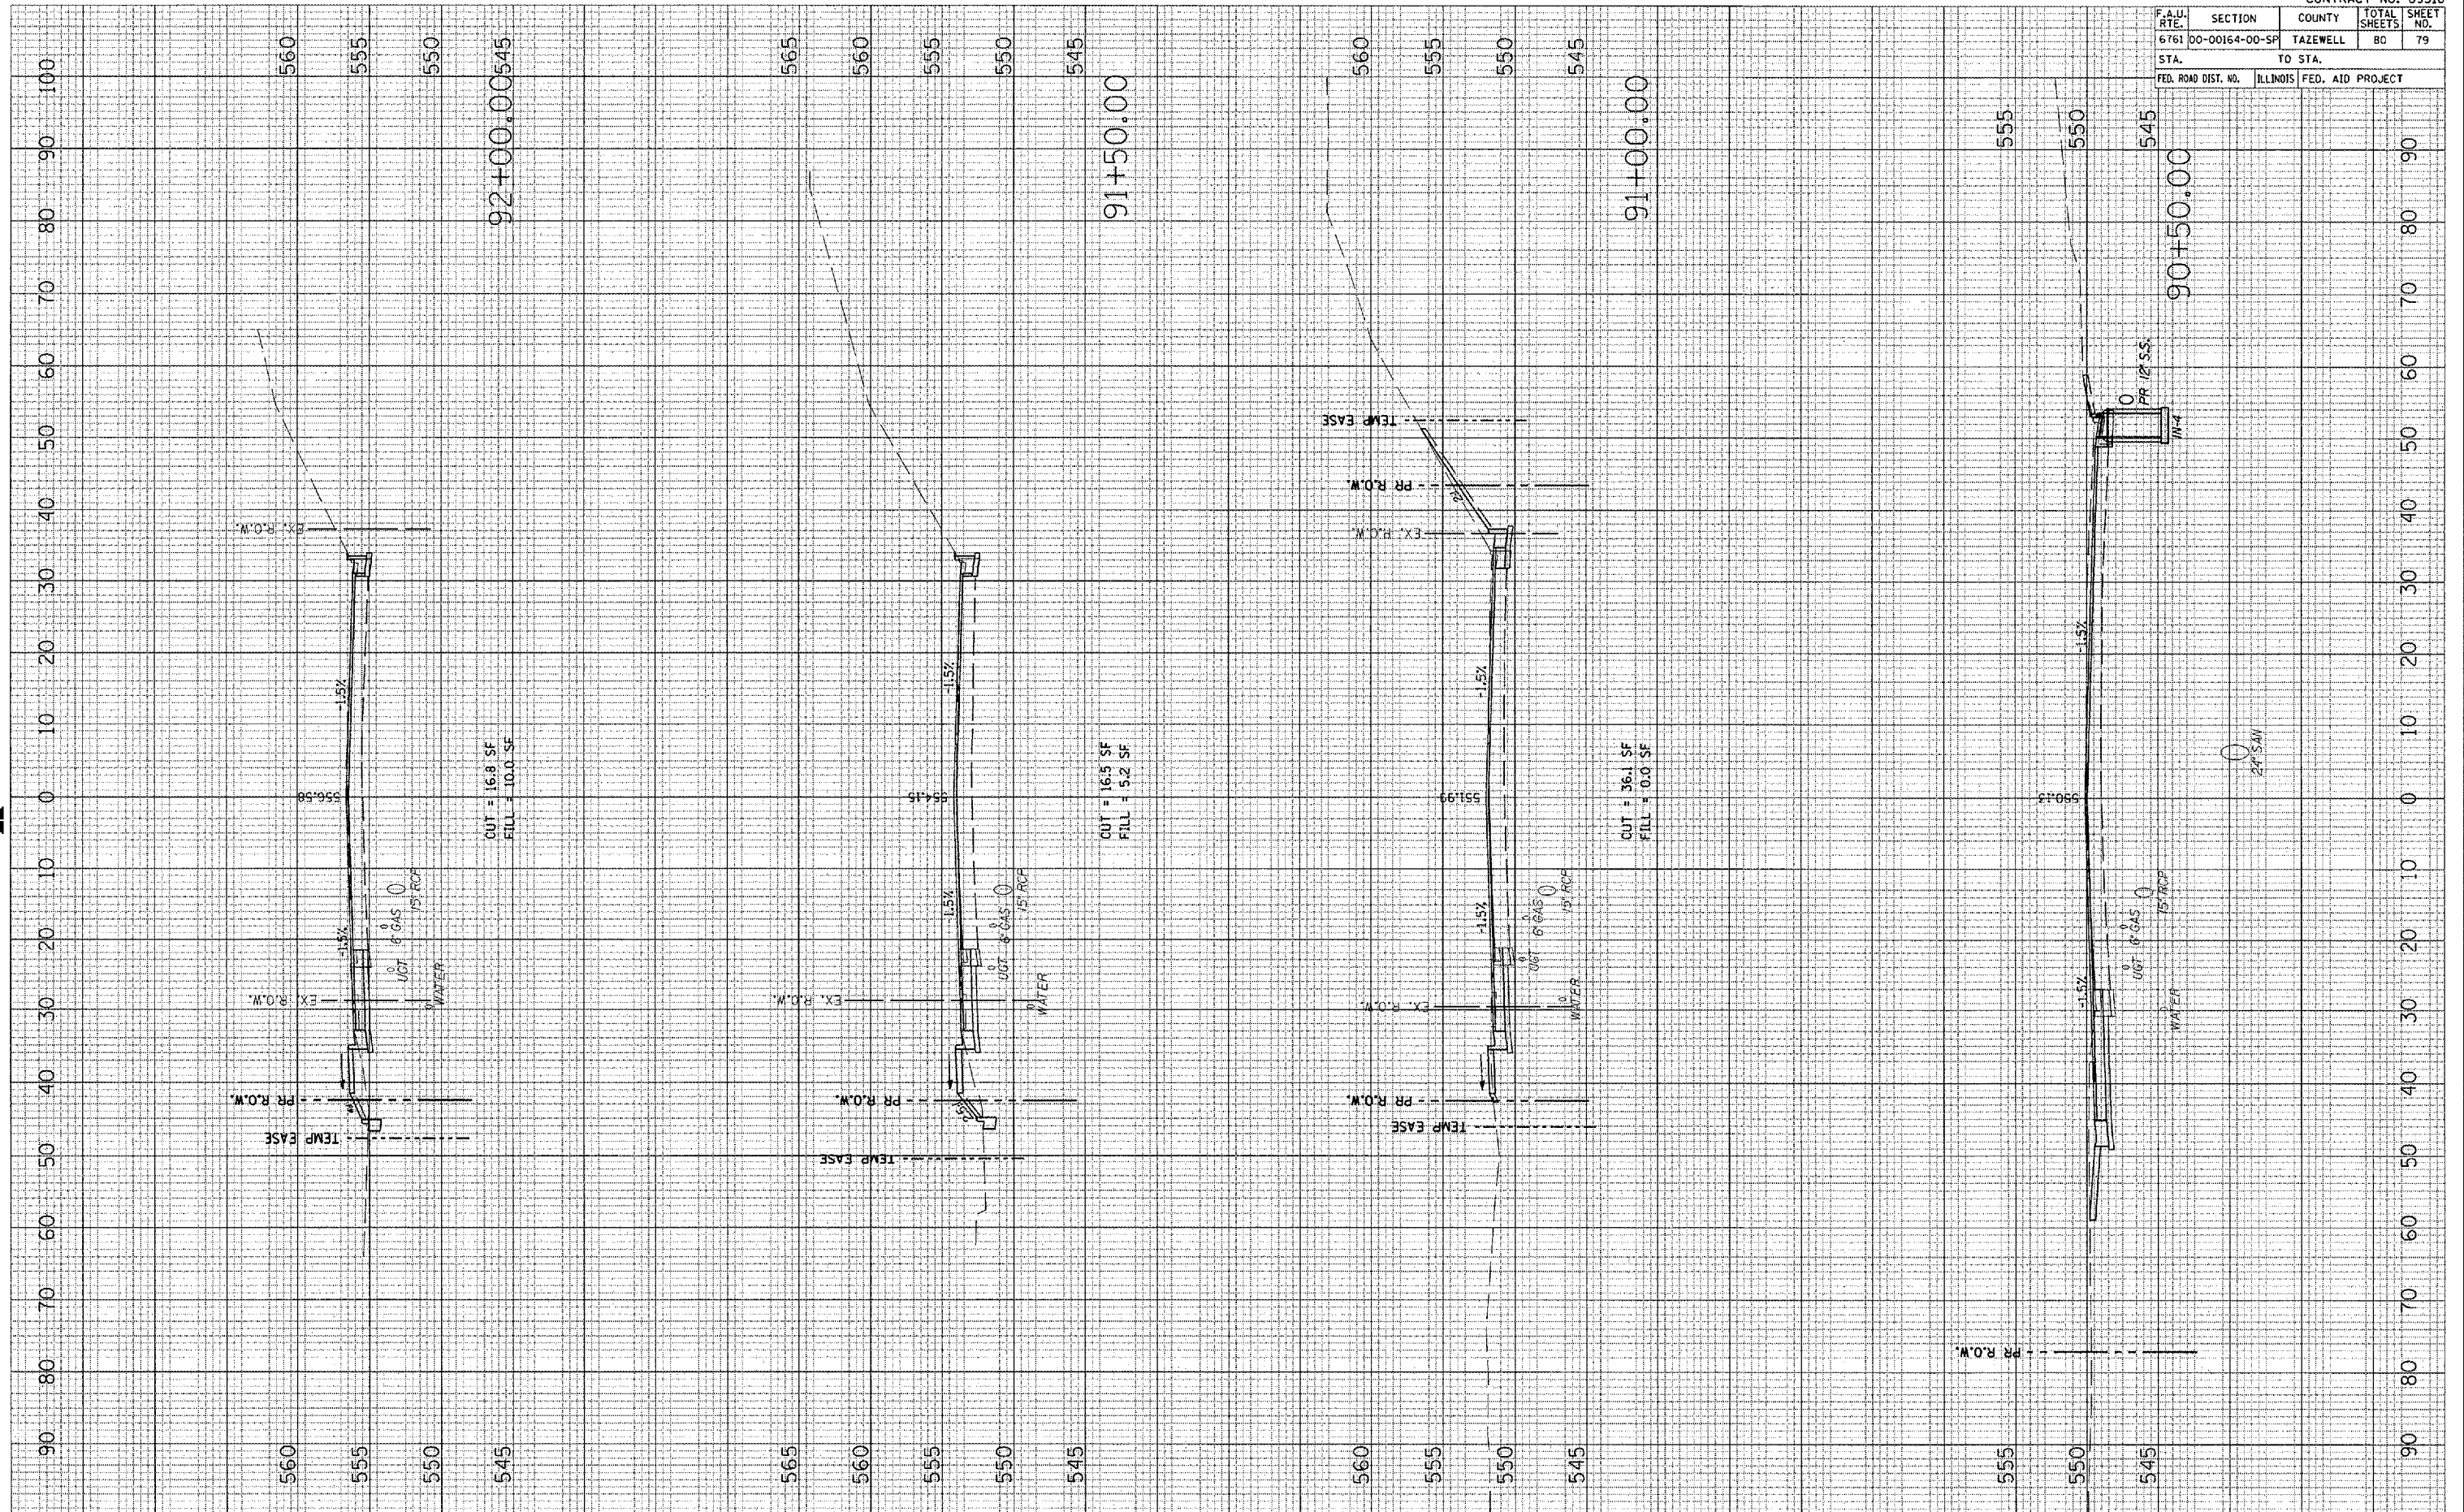

CONTRACT NO. 89318

F.A.U. RTE.	SECTION	COUNTY	TOTAL SHEETS	SHEET NO.
6761	00-00164-00-SF	TAZEWELL	80	79
STA.		TO STA.		
FED. ROAD DIST. NO.	ILLINOIS	FED. AID PROJECT		



MAURER-STUTZ, INC.

BROADWAY ROAD