
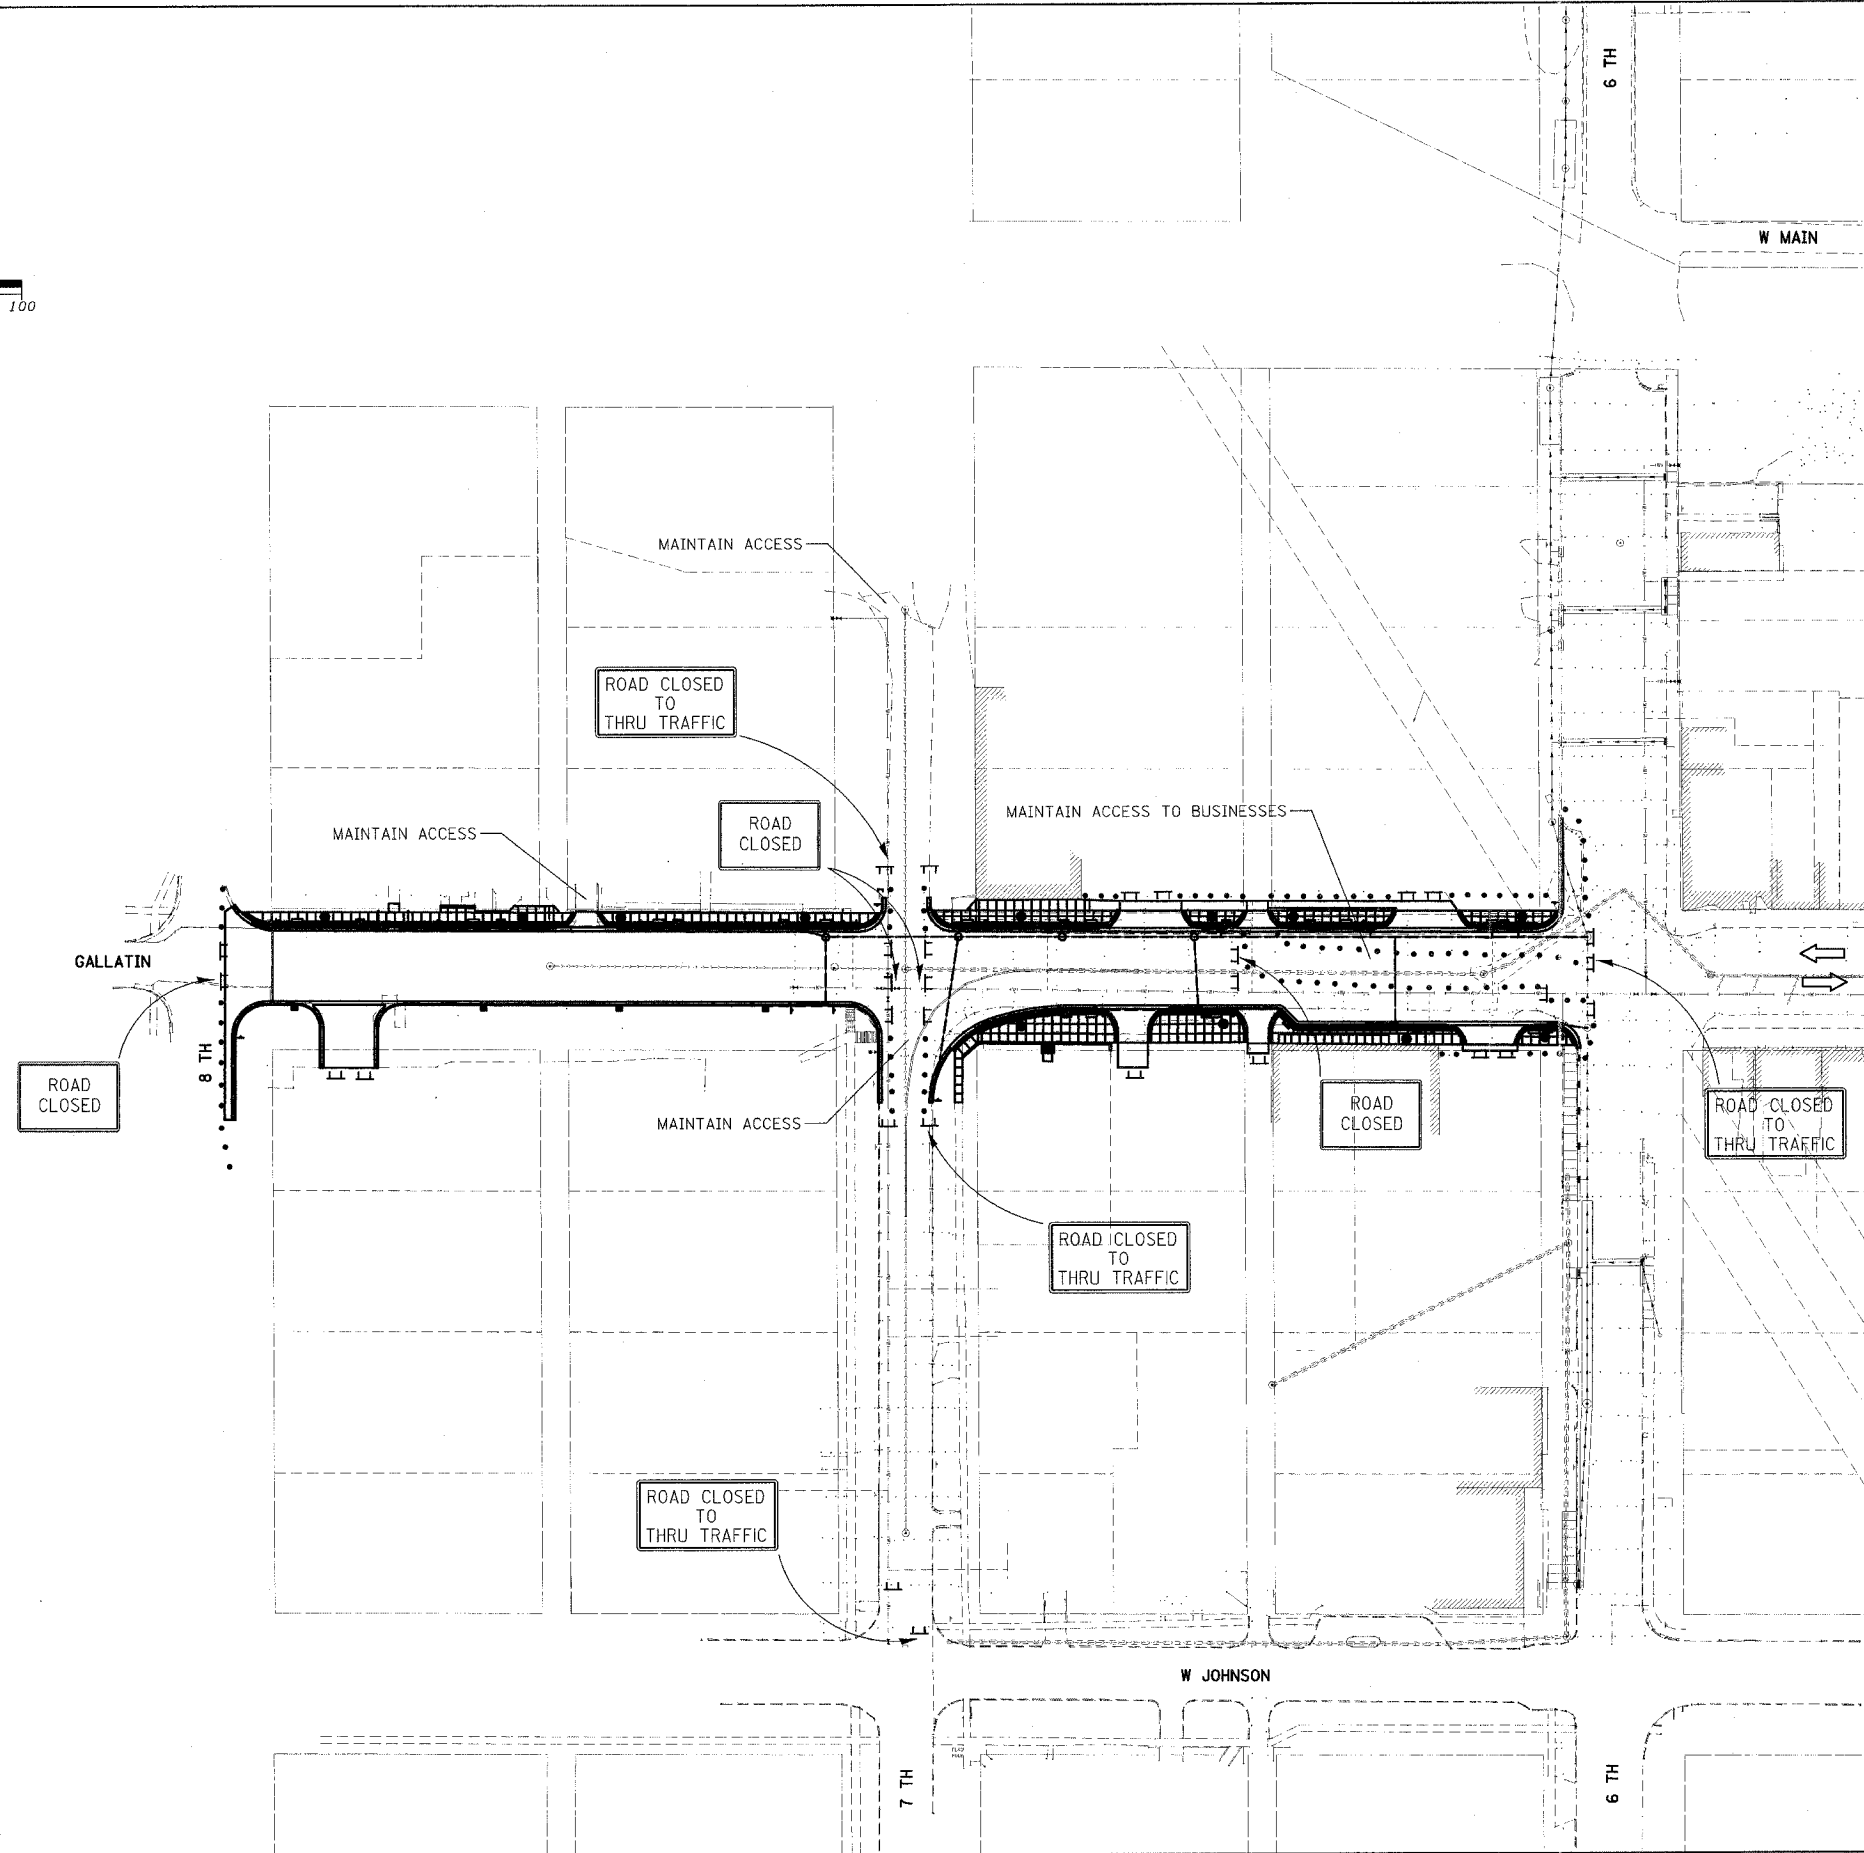


F.A.I. R.T.E.	SECTION	COUNTY	TOTAL SHEETS	SHEET NO.
8419	99-00048-01-PV	FAYETTE	142	40
STA.	TO STA.			
FED. ROAD DIST. NO.	ILLINOIS	FED. AID PROJECT		
CONTRACT NO. 95500				

- NOTES:
- DURING STAGE II GALLATIN STREET MAY BE CLOSED TO THRU TRAFFIC BETWEEN 6TH AND 8TH STREETS. ACCESS TO RESIDENCES AND BUSINESSES ALONG THIS SECTION SHALL BE MAINTAINED AT ALL TIMES. ALL TRAFFIC CONTROL OTHER THAN STANDARDS 701501 AND 701502 SHALL BE PAID FOR AT THE CONTRACT LUMP SUM PRICE FOR TRAFFIC CONTROL AND PROTECTION.
 - BARRICADES AND DRUMS SHOWN DO NOT REPRESENT THE FULL NUMBER REQUIRED TO FULLY BLOCK DESIGNATED AREAS AS REQUIRED.
 - ALL ROAD CONSTRUCTION AHEAD SIGNS SHALL HAVE FLASHING LIGHTS.
 - NO OPEN TRENCHES AND EXCAVATIONS GREATER THAN 3" DEEP AND WITHIN 10 FEET OF THE THRU TRAFFIC SHALL BE PERMITTED OVERNIGHT. ALL OTHER OPEN TRENCHES AND EXCAVATIONS GREATER THAN 1.5' DEEP WITHIN WORK ZONES THAT REMAIN OPEN SHALL HAVE TYPE II BARRICADES OR DRUMS WITH STEADY BURNING, MONO DIRECTIONAL LIGHTS EVERY 20' AND SHALL BE CORDONED OFF WITH CAUTION TAPE OR SAFETY FENCE.
 - THE EXISTING DRAINAGE SYSTEM WILL NEED TO BE TEMPORALLY CONNECTED TO THE PROPOSED AT VARIOUS LOCATIONS DURING STAGING. SAID WORK WILL BE PAID FOR AS "TEMPORARY DRAINAGE CONNECTION" FOR EACH LOCATION. (SEE SPECIAL PROVISIONS)

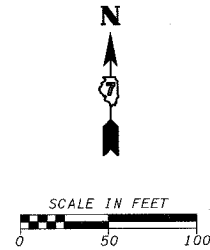

LEGEND	
	TYPE III BARRICADE WITH FLASHING LIGHTS
	DRUM WITH STEADY BURNING LIGHTS
	DIRECTION OF TRAFFIC
	WORK THIS STAGE
	EXISTING FEATURES/WORK COMPLETED

REVISIONS	
NAME	DATE
LWJ	7-24-07

ILLINOIS DEPARTMENT OF TRANSPORTATION

GALLATIN STREET STAGE II

SCALE: VERT. HORIZ. DATE

DRAWN BY KOJ CHECKED BY BWC

CADD FILE: H:\#812\stage 11_01.dgn PLOTTED: 7/30/2007

H.M. & G. NO. 4812