



F.A.L. RTE.	SECTION	COUNTY	TOTAL SHEETS	SHEET NO.
8419	99-00048-01-PV	FAYETTE	142	42
STA.	TO STA.			
FED. ROAD DIST. NO.	ILLINOIS	FED. AID PROJECT		
CONTRACT NO. 95500				

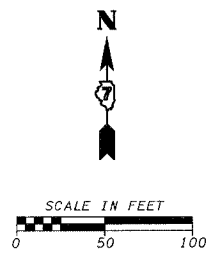

- NOTES:
- DURING STAGE IV GALLATIN STREET MAY BE CLOSED TO THRU TRAFFIC BETWEEN KENNEDY AND 5TH STREETS. PEDESTRIAN ACCESS TO BUSINESSES ALONG THIS SECTION SHALL BE MAINTAINED AT ALL TIMES. ALL TRAFFIC CONTROL OTHER THAN STANDARDS 701501 AND 701502 SHALL BE PAID FOR AT THE CONTRACT LUMP SUM PRICE FOR TRAFFIC CONTROL AND PROTECTION.
 - CONSTRUCTION OF SANITARY SEWER ALONG 5TH AND WATER LINE ALONG 4TH SHALL BE COMPLETED UTILIZING TEMPORARY DAILY LANE CLOSURES IN ACCORDANCE WITH STANDARDS 701501 OR 701502. EXCAVATIONS SHALL BE BACKFILLED OR PLATED SO THAT TWO LANE/TWO WAY TRAFFIC SHALL BE RESTORED AT THE END OF THE WORK DAY.
 - DAILY CLOSURE OF 4TH OR 5TH STREET AT GALLATIN MAY BE UTILIZED TO FACILITATE CONSTRUCTION. EXCAVATIONS SHALL BE BACKFILLED OR PLATED SO THAT TWO LANE/TWO WAY TRAFFIC SHALL BE RESTORED AT THE END OF THE WORK DAY.
 - BARRICADES AND DRUMS SHOWN DO NOT REPRESENT THE FULL NUMBER REQUIRED TO FULLY BLOCK DESIGNATED AREAS AS REQUIRED.
 - ALL ROAD CONSTRUCTION AHEAD SIGNS SHALL HAVE FLASHING LIGHTS.
 - NO OPEN TRENCHES AND EXCAVATIONS GREATER THAN 3" DEEP AND WITHIN 10 FEET OF THE THRU TRAFFIC SHALL BE PERMITTED OVERNIGHT. ALL OTHER OPEN TRENCHES AND EXCAVATIONS GREATER THAN 1.5' DEEP WITHIN WORK ZONES THAT REMAIN OPEN SHALL HAVE TYPE II BARRICADES OR DRUMS WITH STEADY BURNING, MONO DIRECTIONAL LIGHTS EVERY 20' AND SHALL BE CORDONED OFF WITH CAUTION TAPE OR SAFETY FENCE.
 - THE EXISTING DRAINAGE SYSTEM WILL NEED TO BE TEMPORALLY CONNECTED TO THE PROPOSED AT VARIOUS LOCATIONS DURING STAGING. SAID WORK WILL BE PAID FOR AS "TEMPORARY DRAINAGE CONNECTION" FOR EACH LOCATION. (SEE SPECIAL PROVISIONS)

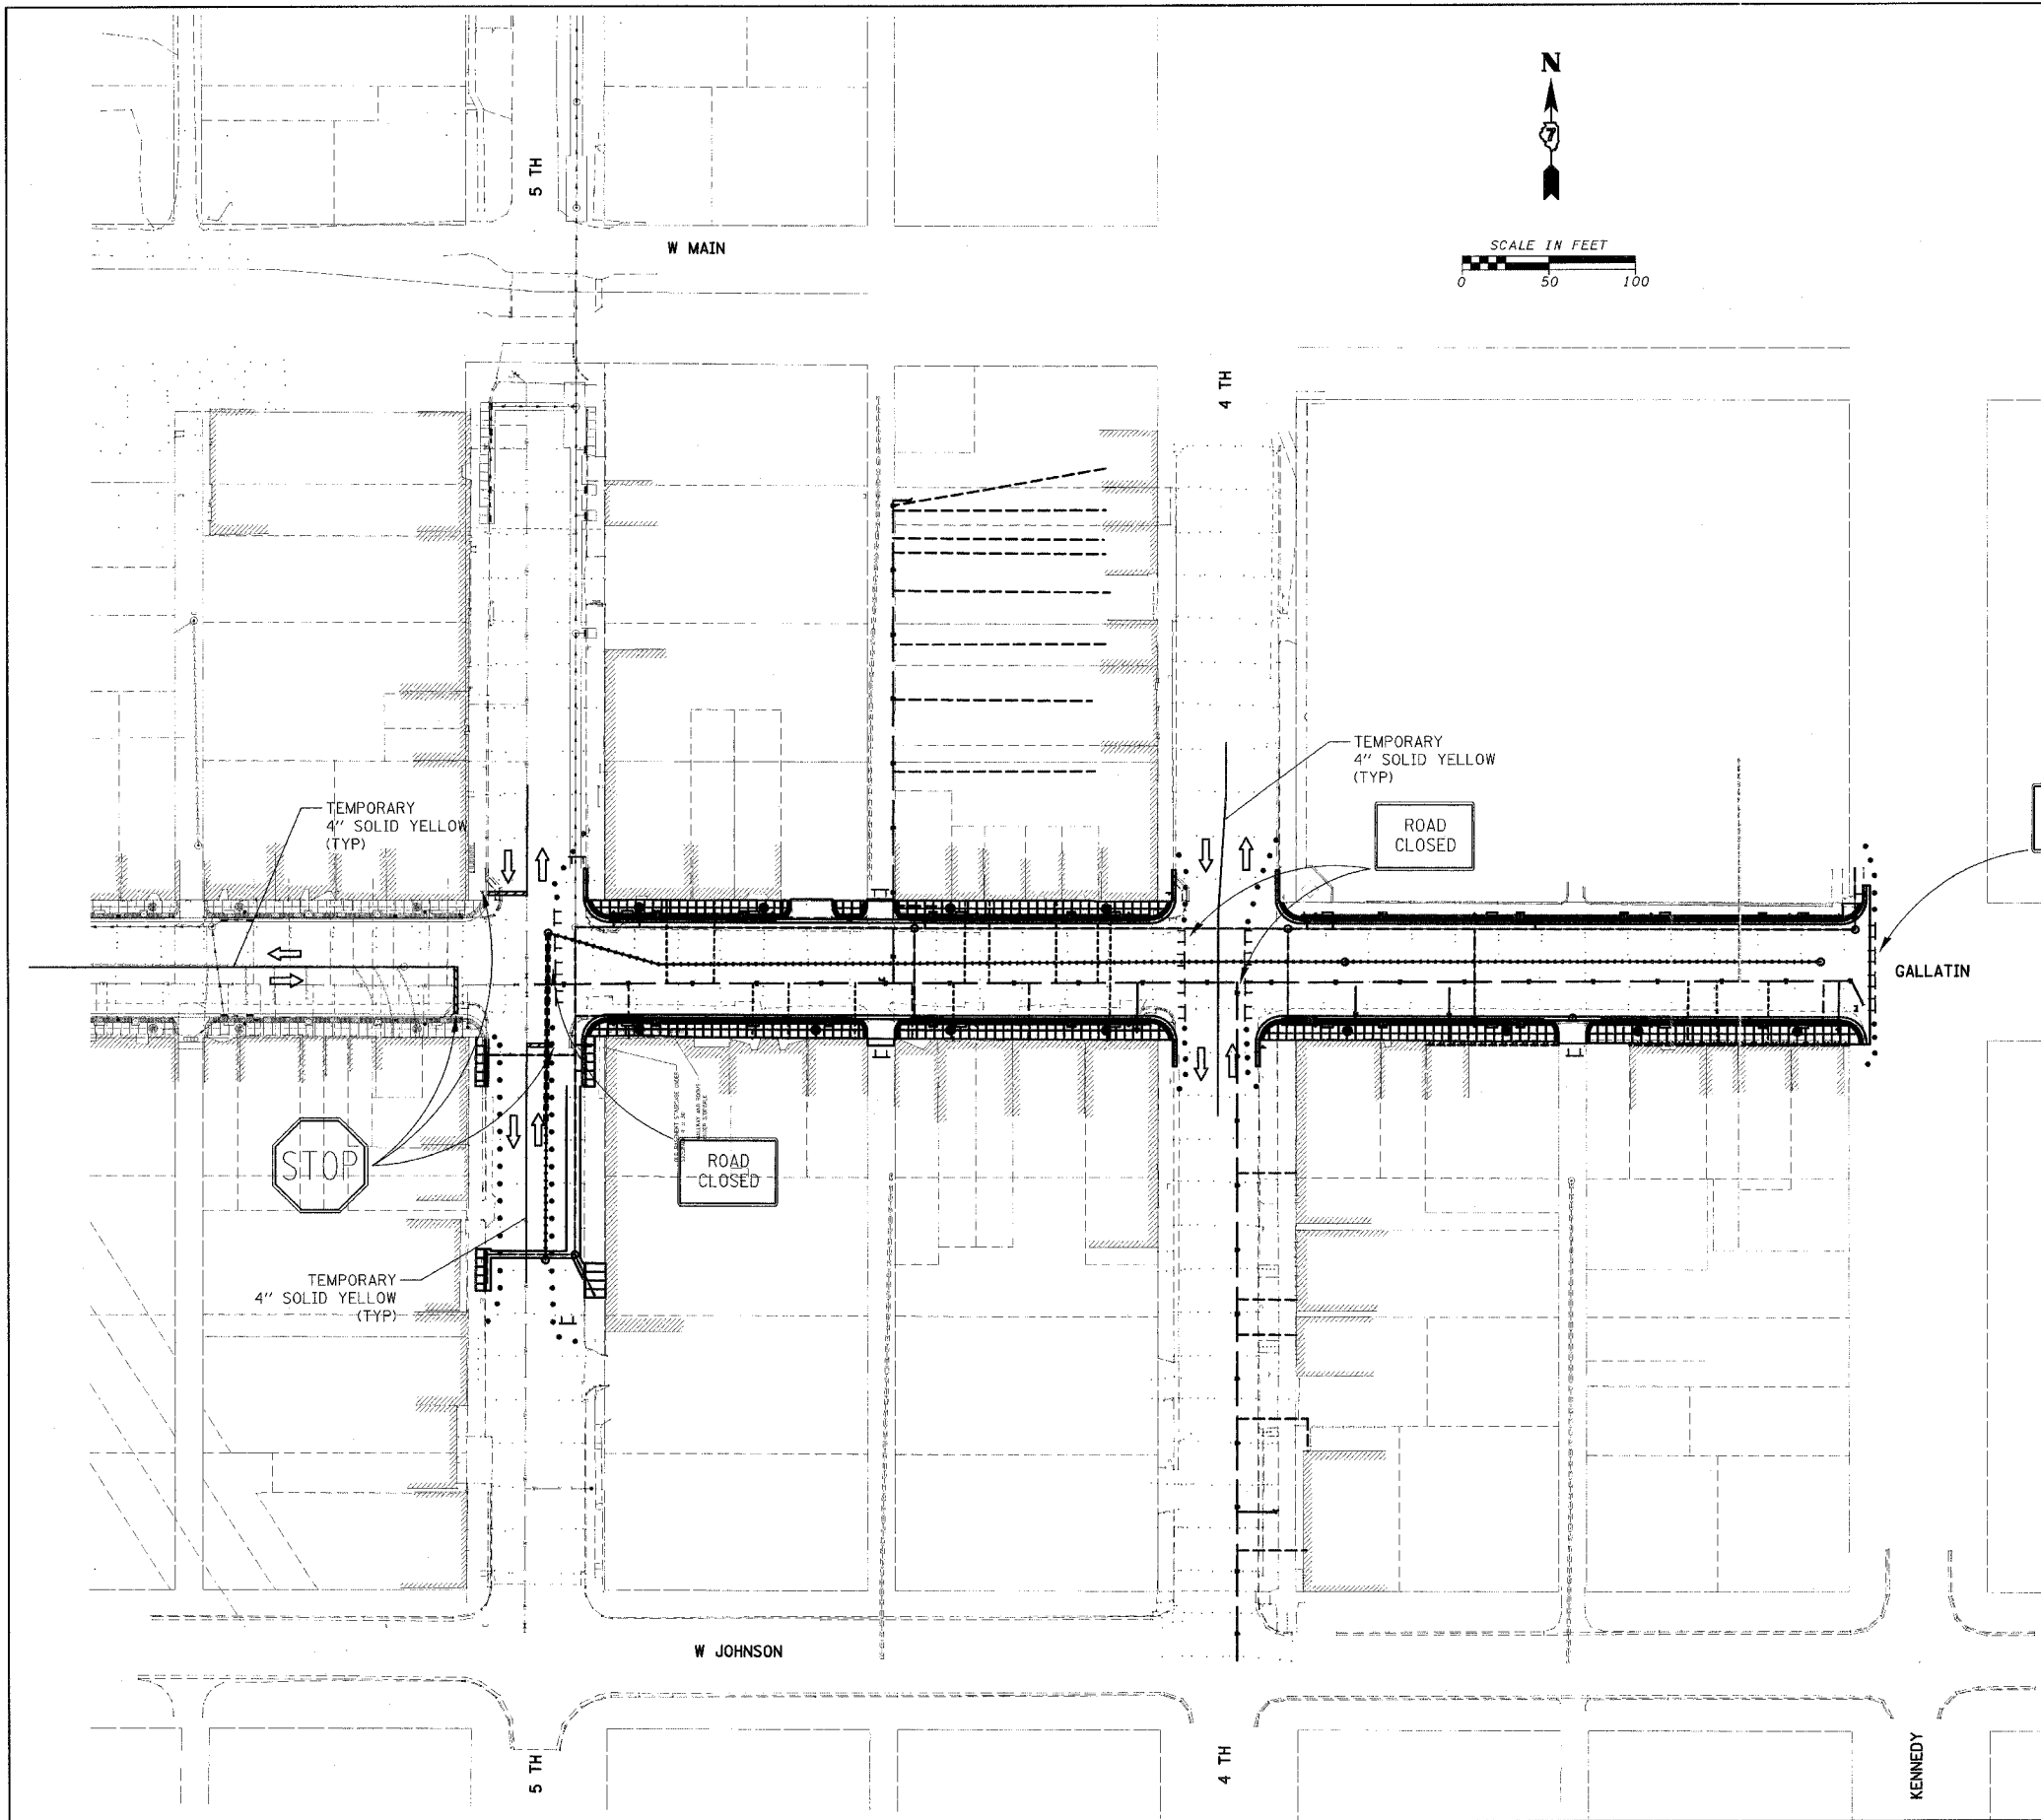

ROAD CLOSED

TEMPORARY 4" SOLID YELLOW (TYP)
ROAD CLOSED

ROAD CLOSED

STOP

TEMPORARY 4" SOLID YELLOW (TYP)

LEGEND	
	TYPE III BARRICADE WITH FLASHING LIGHTS
	DRUM WITH STEADY BURNING LIGHTS
	DIRECTION OF TRAFFIC
	WORK THIS STAGE
	EXISTING FEATURES/WORK COMPLETED

REVISIONS	
NAME	DATE
LWJ	7-24-07

ILLINOIS DEPARTMENT OF TRANSPORTATION

GALLATIN STREET STAGE IV

SCALE: VERT. _____
HORIZ. _____

DATE _____

DRAWN BY KOJ
CHECKED BY BWC

CADD FILE: H:\4812\Stage IV_01.dgn
PLOTTED: 7/30/2007

H.M. & G. NO. 4812