
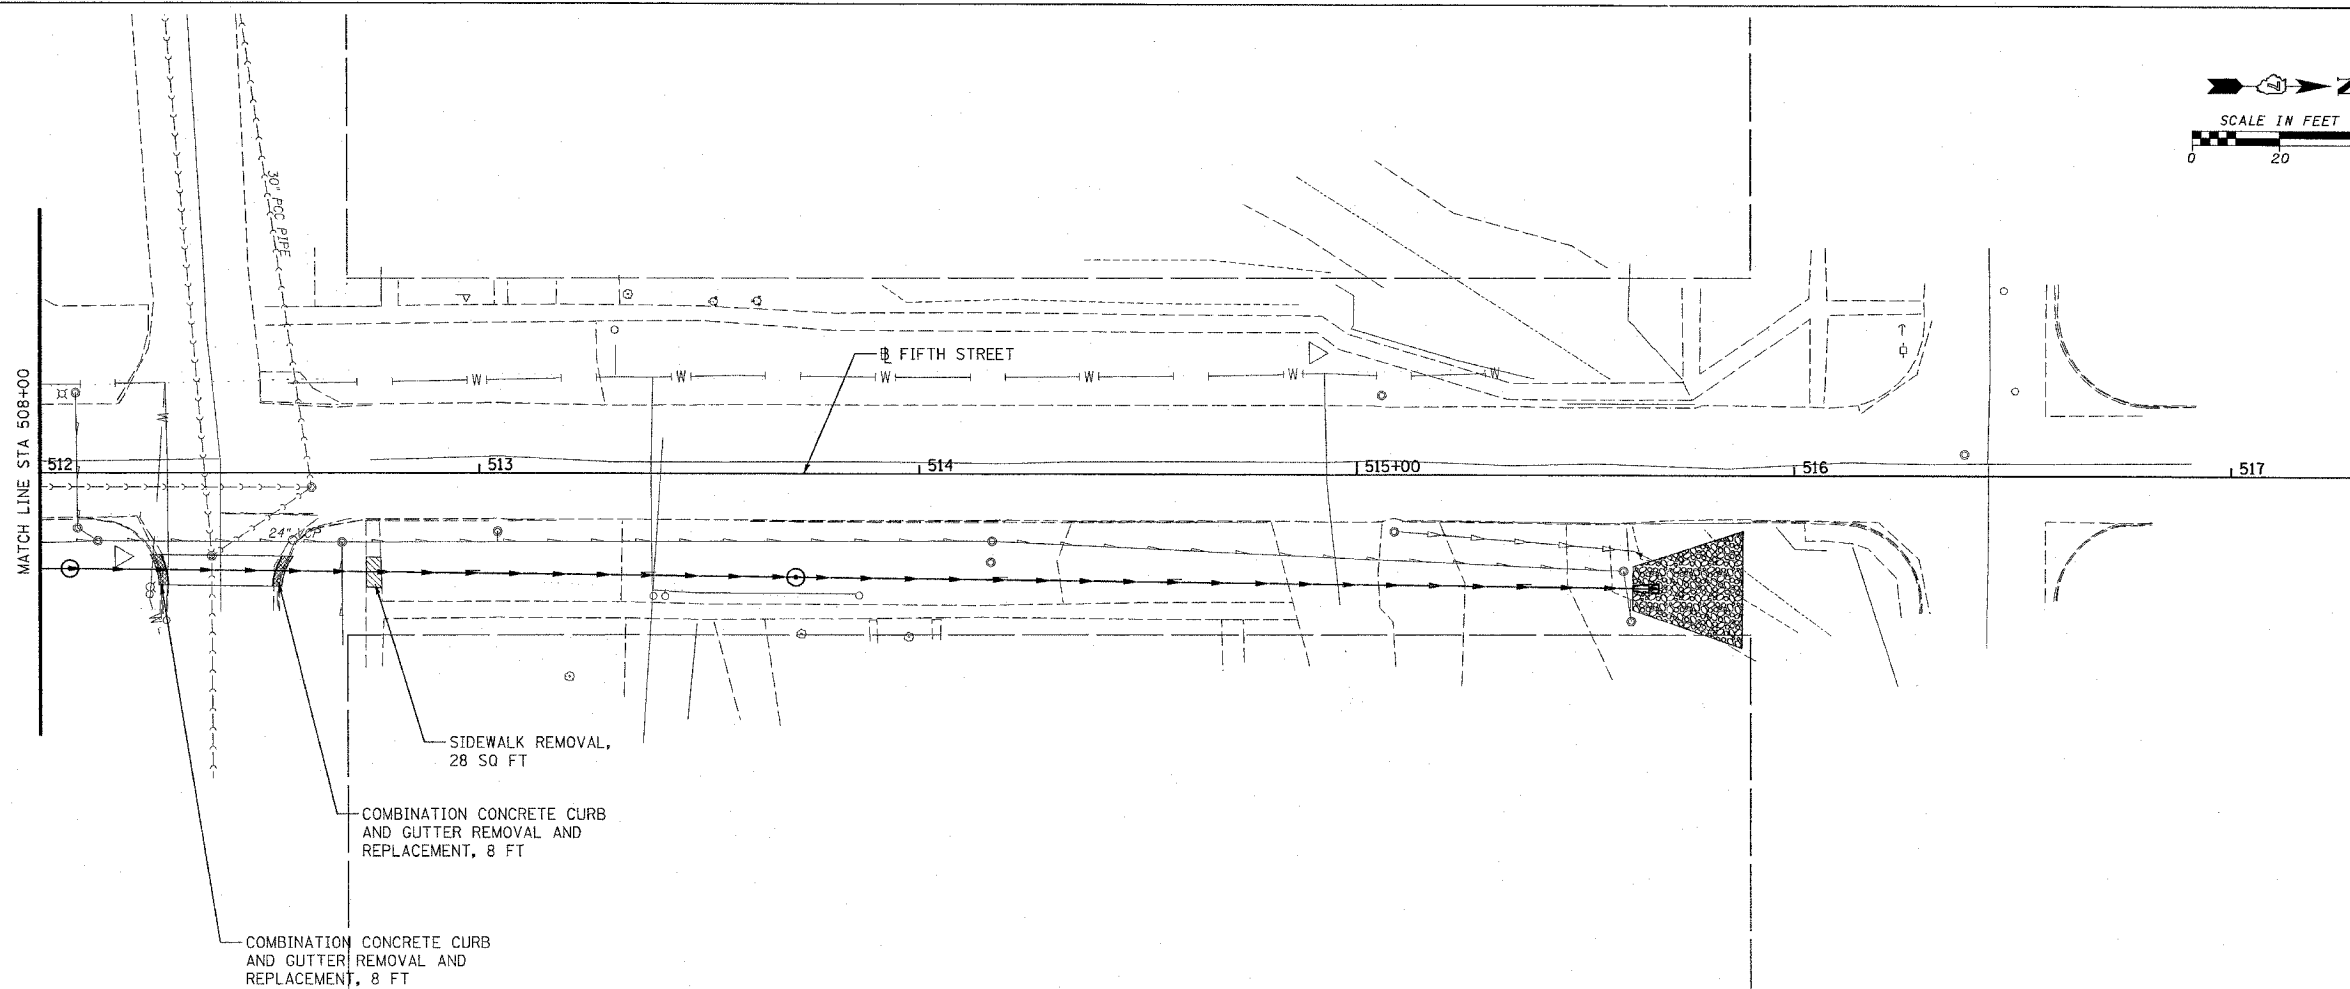


F.A.M. RTE.	SECTION	COUNTY	TOTAL SHEETS	SHEET NO.
8419	99-00048-01-PV	FAYETTE	142	47
STA.		TO STA.		
FED. ROAD DIST. NO.		ILLINOIS FED. AID PROJECT		
CONTRACT NO. 95500				

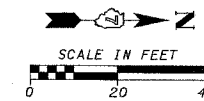

SIDEWALK REMOVAL,
28 SQ FT

COMBINATION CONCRETE CURB
AND GUTTER REMOVAL AND
REPLACEMENT, 8 FT

COMBINATION CONCRETE CURB
AND GUTTER REMOVAL AND
REPLACEMENT, 8 FT

LEGEND	
	PAVEMENT REMOVAL
	DRIVEWAY PAVEMENT REMOVAL
	CURB REMOVAL AND COMBINATION CURB AND GUTTER REMOVAL
	SIDEWALK REMOVAL
	HOT-MIX ASPHALT SURFACE REMOVAL VARIABLE DEPTH

REVISIONS	
NAME	DATE

ILLINOIS DEPARTMENT OF TRANSPORTATION

FIFTH STREET REMOVAL
STA 512+00 TO STA 517+00

SCALE: VERT. _____
HORIZ. _____

DATE _____

DRAWN BY KOJ
CHECKED BY BWC

CADD FILE: /4812/REMOVAL/Fifth.02.dwg
PLOTTED: 01/23/2007

H.M. & G. NO. 4812