


F.A.U. RTE.	SECTION	COUNTY	TOTAL SHEETS	SHEET NO.
8419	99-00048-01-PV	FAYETTE	142	60
STA.	TO STA.			
FED. ROAD DIST. NO.	ILLINOIS	FED. AID PROJECT		
CONTRACT NO. 95500				REVISED 4-13-07


PLAN	DATE	BY
REVISIONS		
NO.	DESCRIPTION	DATE
1	ISSUED FOR PERMIT	
2	REVISED PER COMMENTS	
3	REVISED PER COMMENTS	
4	REVISED PER COMMENTS	
5	REVISED PER COMMENTS	

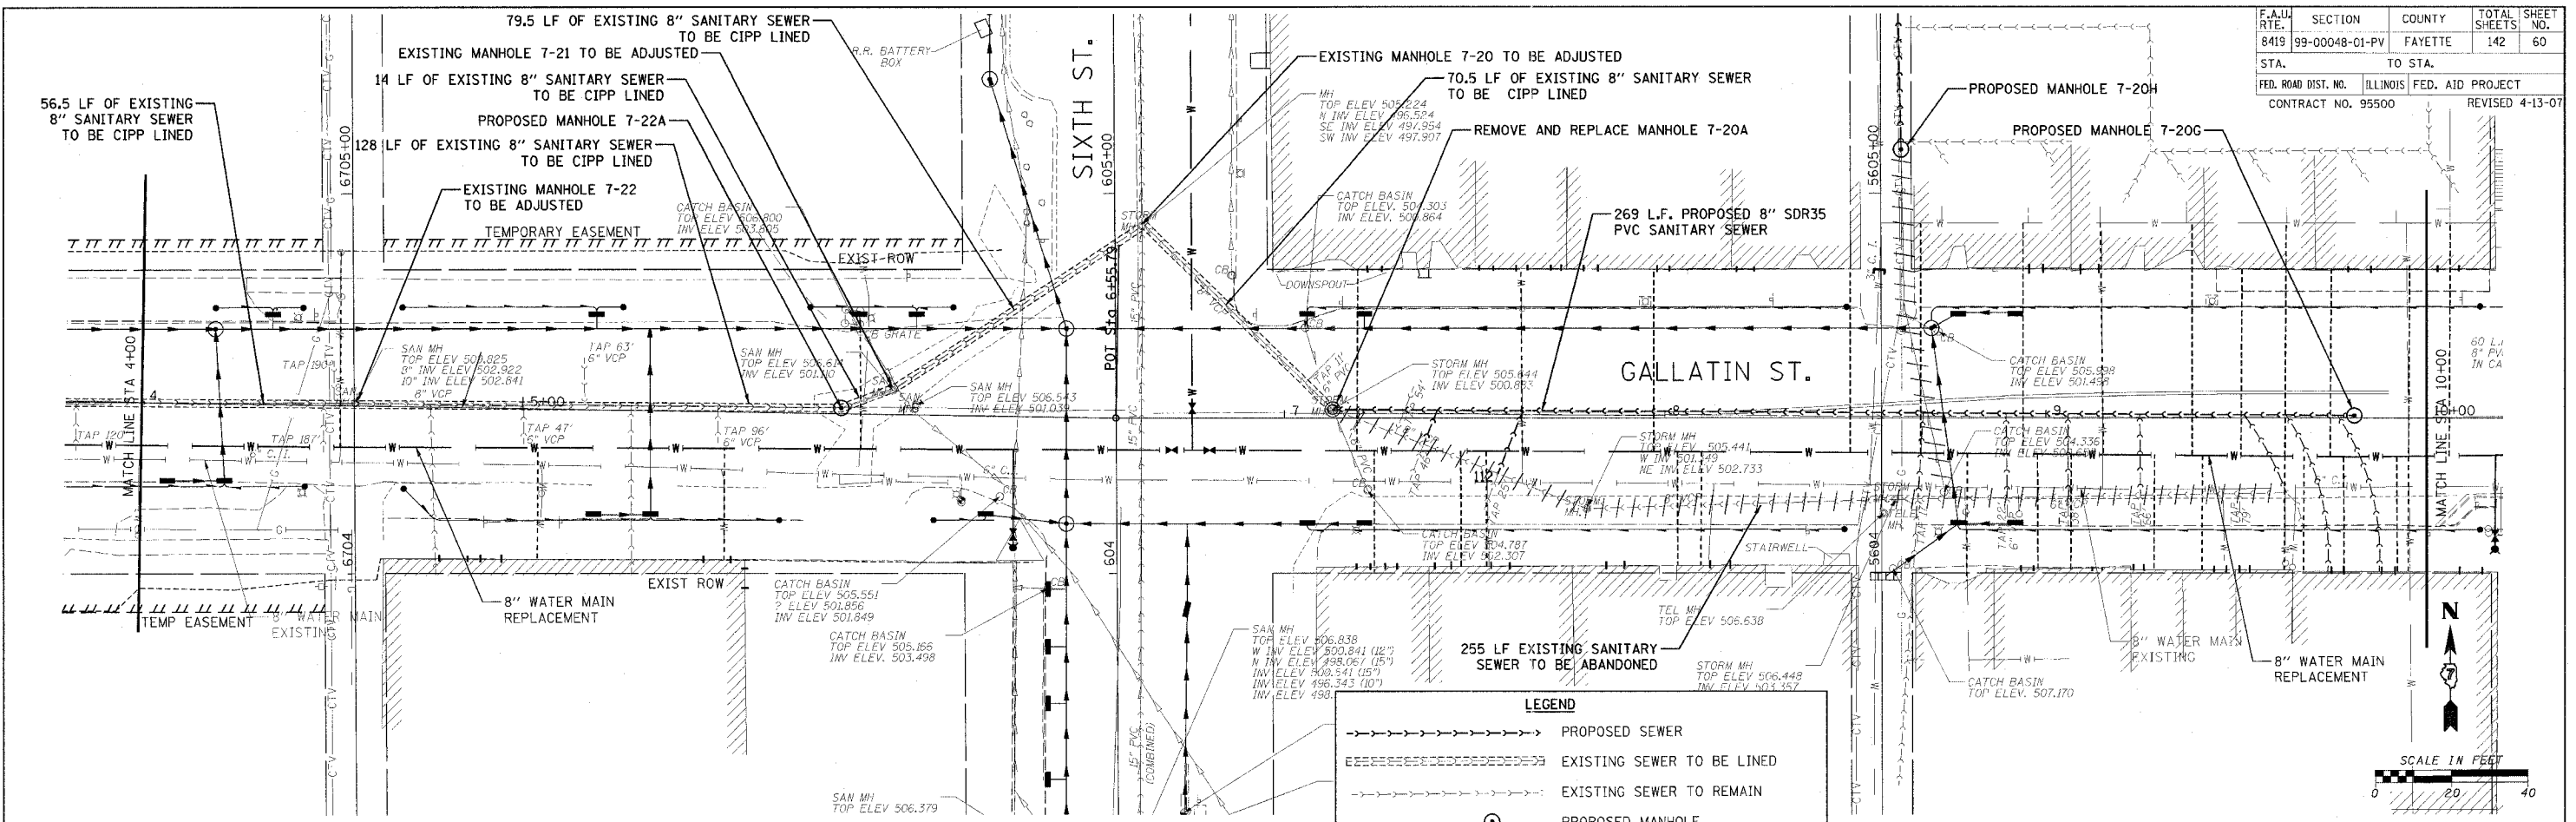

LEGEND

- → → → → PROPOSED SEWER
- --- --- EXISTING SEWER TO BE LINED
- - - - - EXISTING SEWER TO REMAIN
- ⊙ PROPOSED MANHOLE
- ⊙ EXISTING MANHOLE TO BE REPLACED
- ⊙ POINT REPAIR
- ||||| EXISTING SEWER TO BE ABANDONED

PROFILE	DATE	BY
REVISIONS		
NO.	DESCRIPTION	DATE
1	ISSUED FOR PERMIT	
2	REVISED PER COMMENTS	
3	REVISED PER COMMENTS	
4	REVISED PER COMMENTS	
5	REVISED PER COMMENTS	

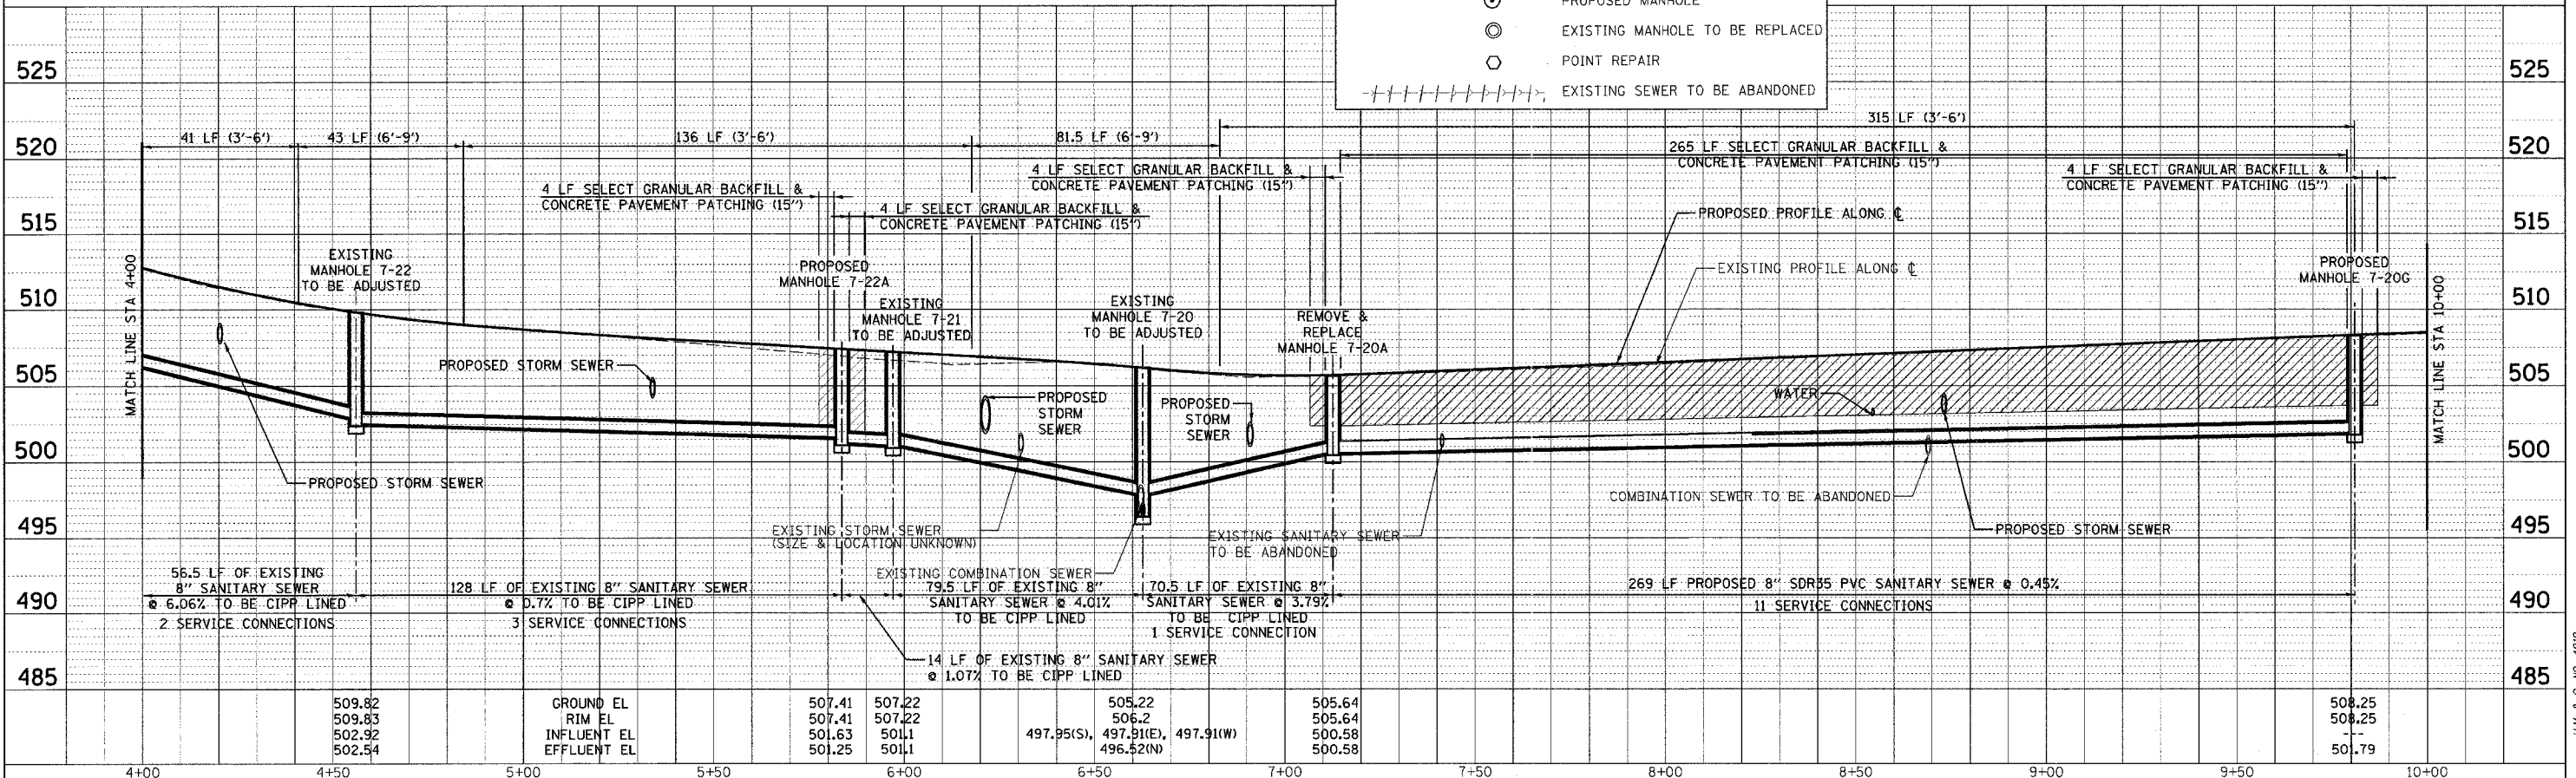

CADD FILE: /4812/3ans/Gallatin_02.dgn
 PLOTTED: 5/3/2007