


F.A.U. RTE.	SECTION	COUNTY	TOTAL SHEETS	SHEET NO.
8419	99-00048-01-PV	FAYETTE	142	61
STA.	TO STA.			
FED. ROAD DIST. NO.	ILLINOIS	FED. AID PROJECT		
CONTRACT NO. 95500				

PLAN	DATE
BY	
REVIEWED	
NOTE BOOK	
NO. OF SHEETS	
NO. OF SHEETS CHECKED	
NO. OF SHEETS REVISIONS	

PROFILE	DATE
BY	
REVIEWED	
NOTE BOOK	
NO. OF SHEETS	
NO. OF SHEETS CHECKED	
NO. OF SHEETS REVISIONS	

CADD FILE: \\4812\Sans_Gallatin_03.dgn
PLOTTED: 01/23/2007

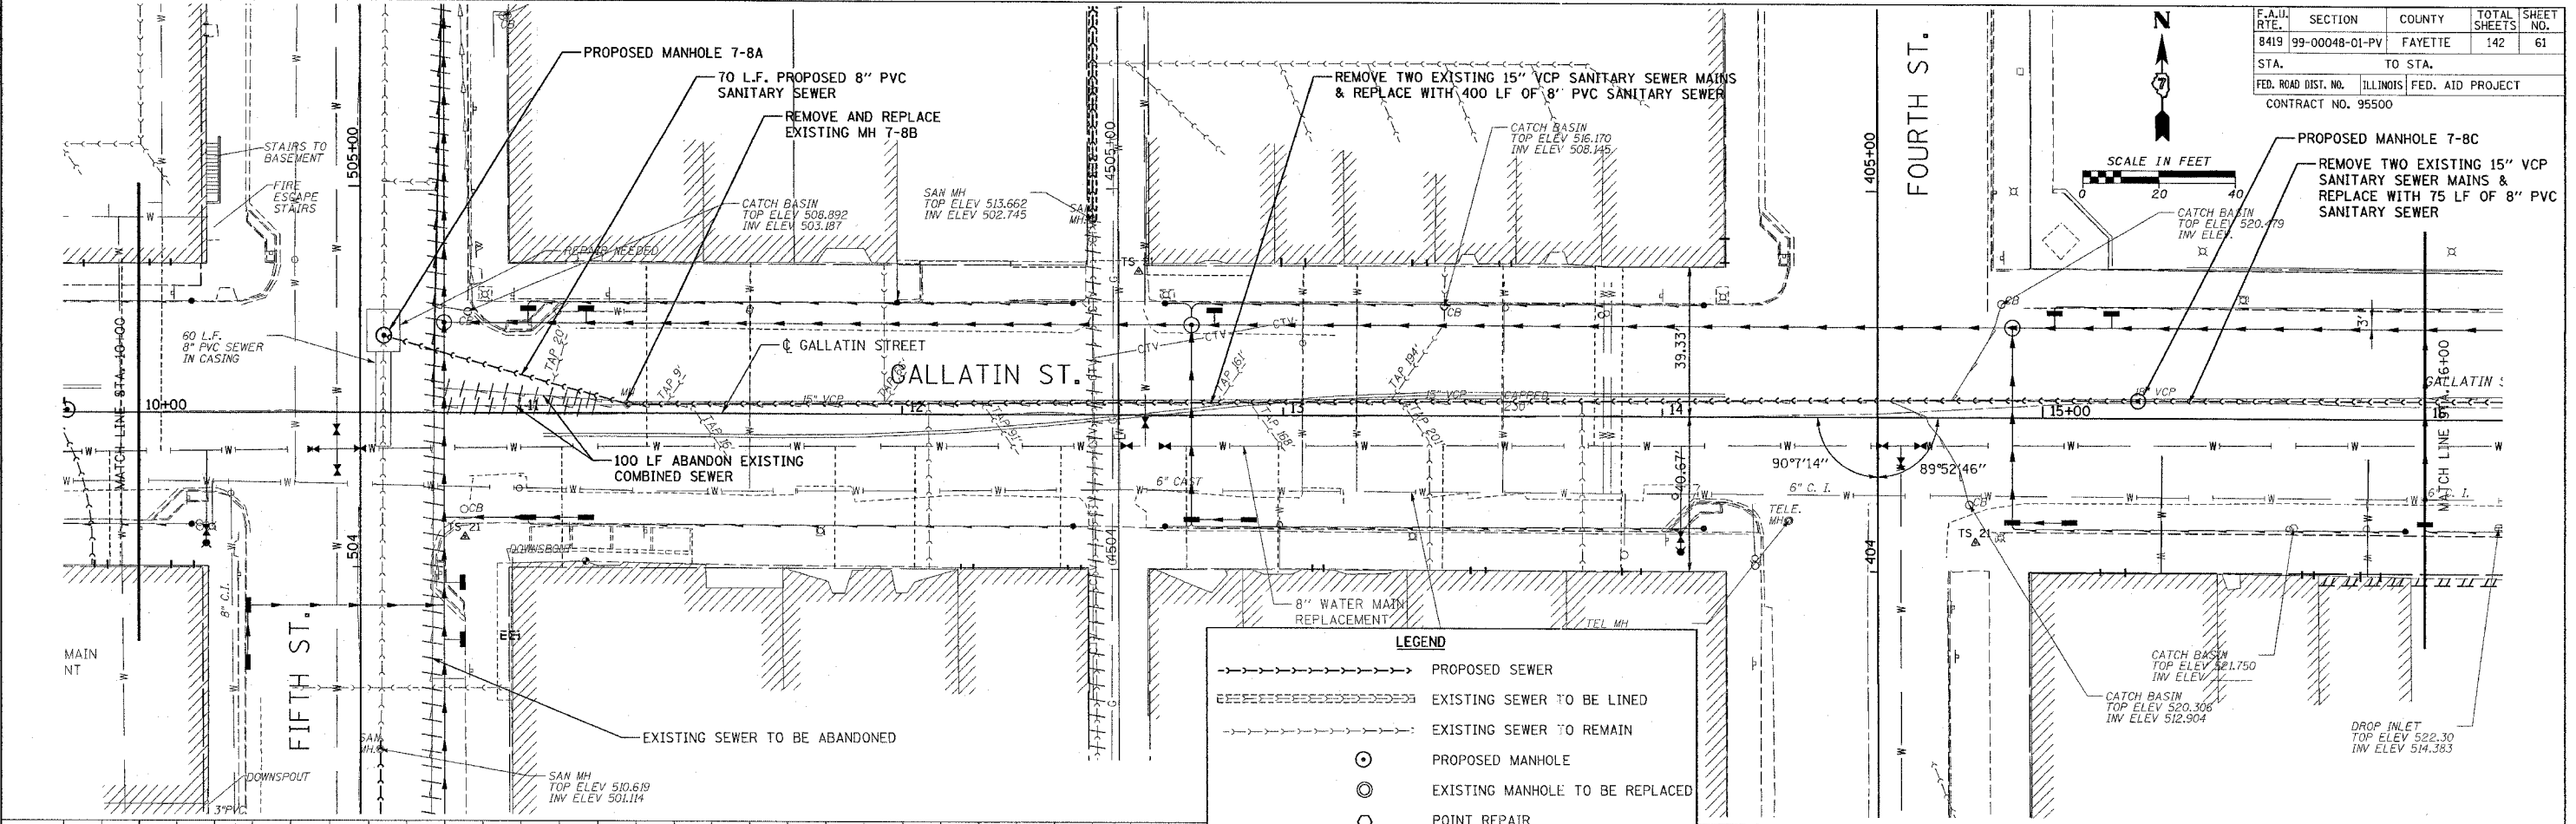

LEGEND

- → → → → PROPOSED SEWER
- ===== EXISTING SEWER TO BE LINED
- - - - - EXISTING SEWER TO REMAIN
- ⊙ PROPOSED MANHOLE
- ⊙ EXISTING MANHOLE TO BE REPLACED
- POINT REPAIR
- +++++ EXISTING SEWER TO BE ABANDONED

