



F.A.U. RTE.	SECTION	COUNTY	TOTAL SHEETS	SHEET NO.
8419	99-00048-01-PV	FAYETTE	142	62
STA.		TO STA.		
FED. ROAD DIST. NO.		ILLINOIS	FED. AID PROJECT	
CONTRACT NO. 95500				

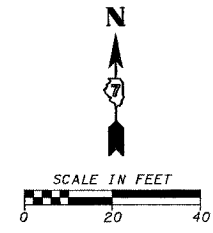


PLAN	DATE
BY	
REVIEWED	
ALIGNED	
CHECKED	
NO. OF REV. CHECKED	
NO.	

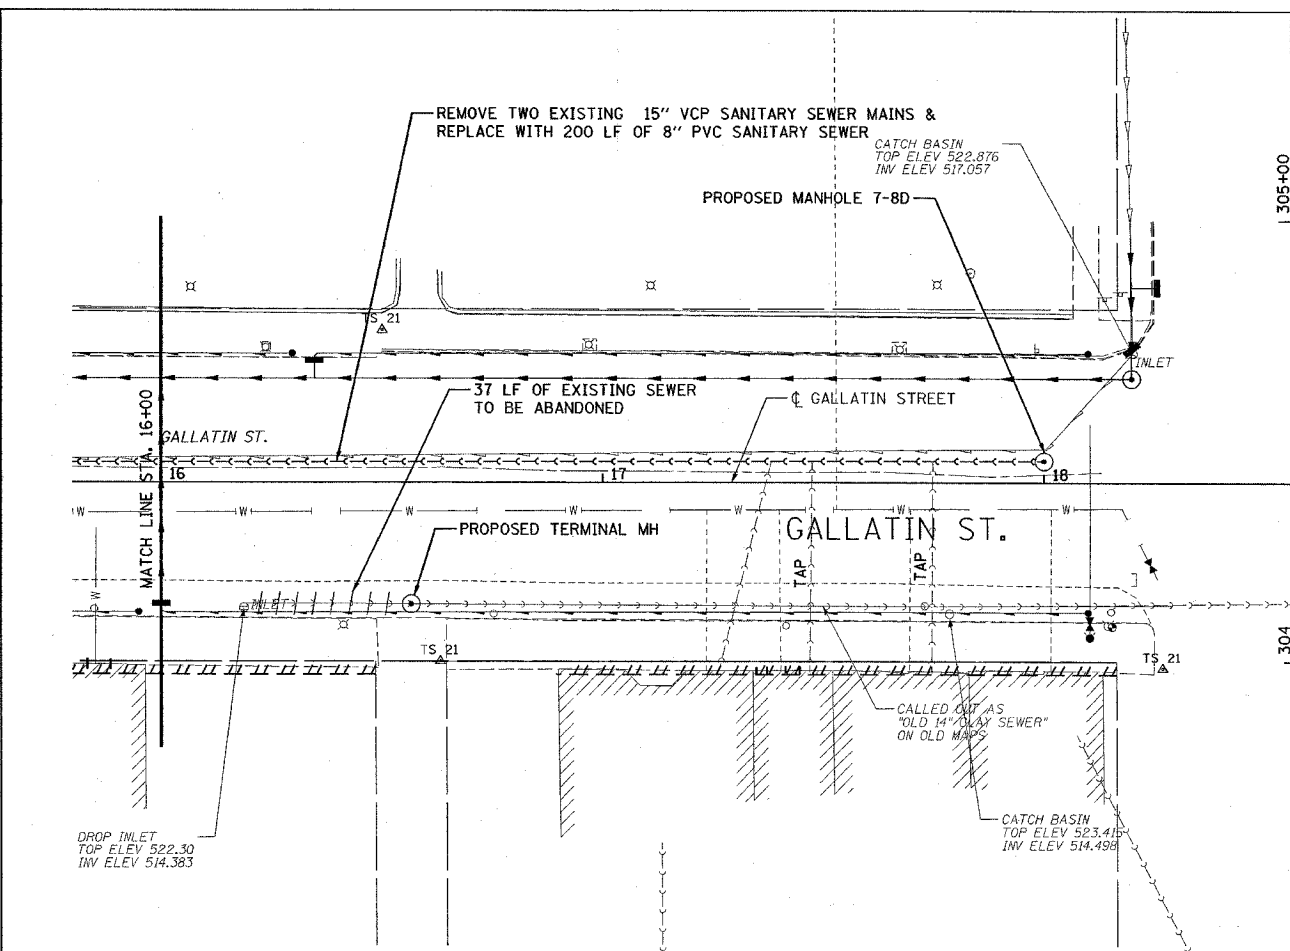

LEGEND	
	PROPOSED SEWER
	EXISTING SEWER TO BE LINED
	EXISTING SEWER TO REMAIN
	PROPOSED MANHOLE
	EXISTING MANHOLE TO BE REPLACED
	POINT REPAIR
	EXISTING SEWER TO BE ABANDONED

PROFILE	DATE
BY	
REVIEWED	
GRADES CHECKED	
NO. OF REV. CHECKED	
NO.	

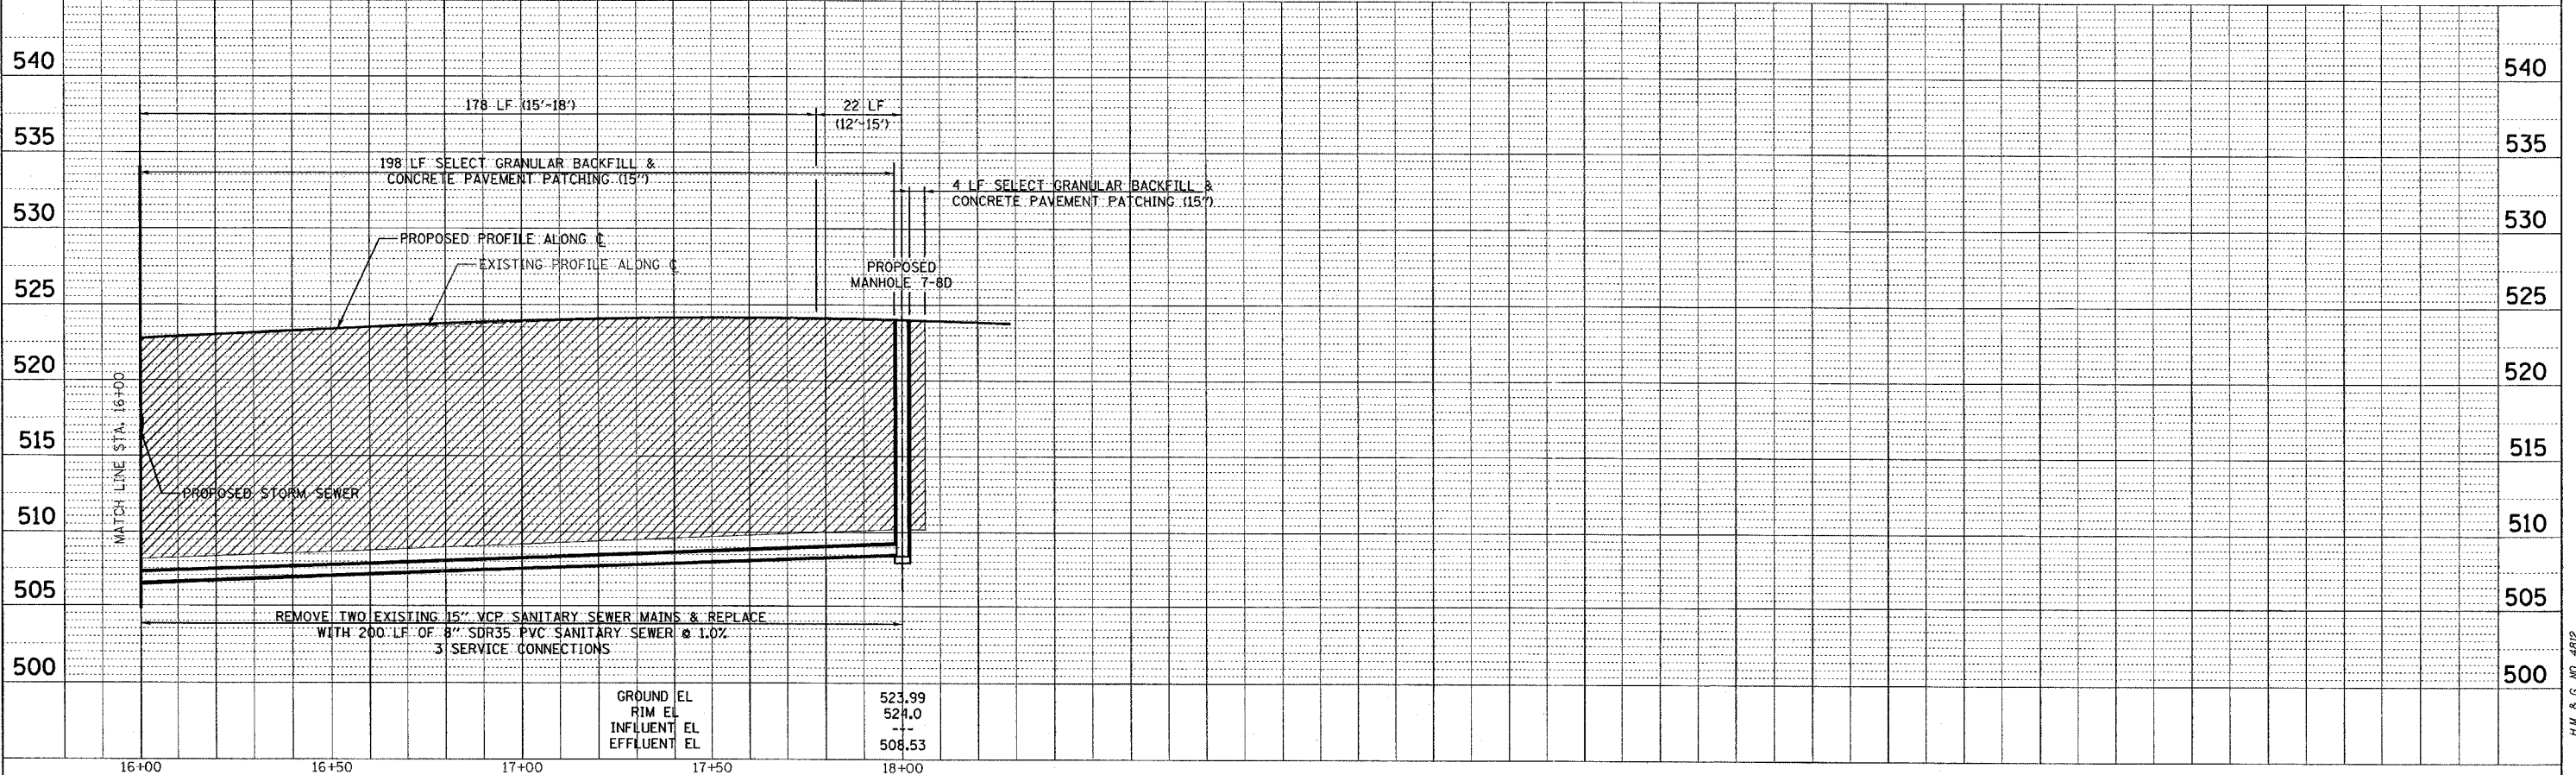

CADD FILE: /482/Sans.Gallatin-CA.dgn
 PLOTTED: 01/23/2007