
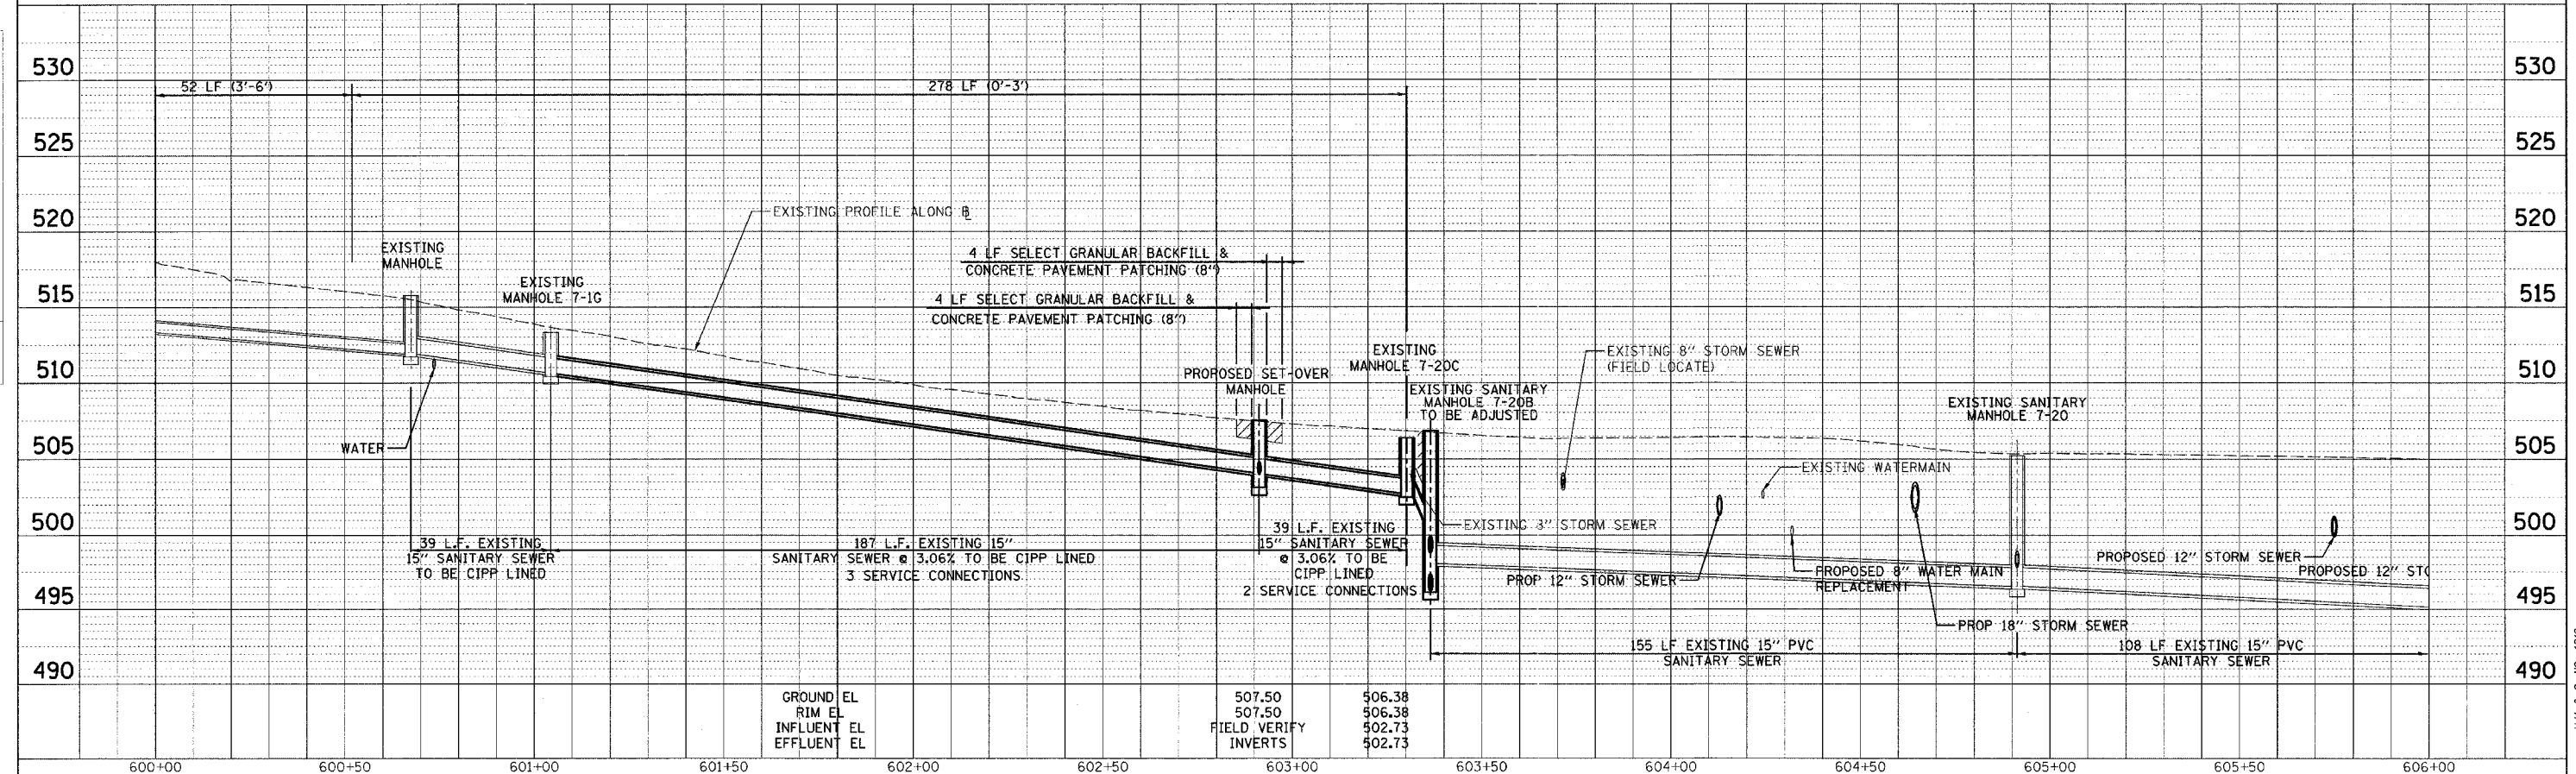


F.A.U. RTE.	SECTION	COUNTY	TOTAL SHEETS	SHEET NO.
8419	99-00048-01-PV	FAYETTE	142	65
STA.	TO STA.			
FED. ROAD DIST. NO.		ILLINOIS FED. AID PROJECT		
CONTRACT NO. 95500		REVISED 4-13-07		

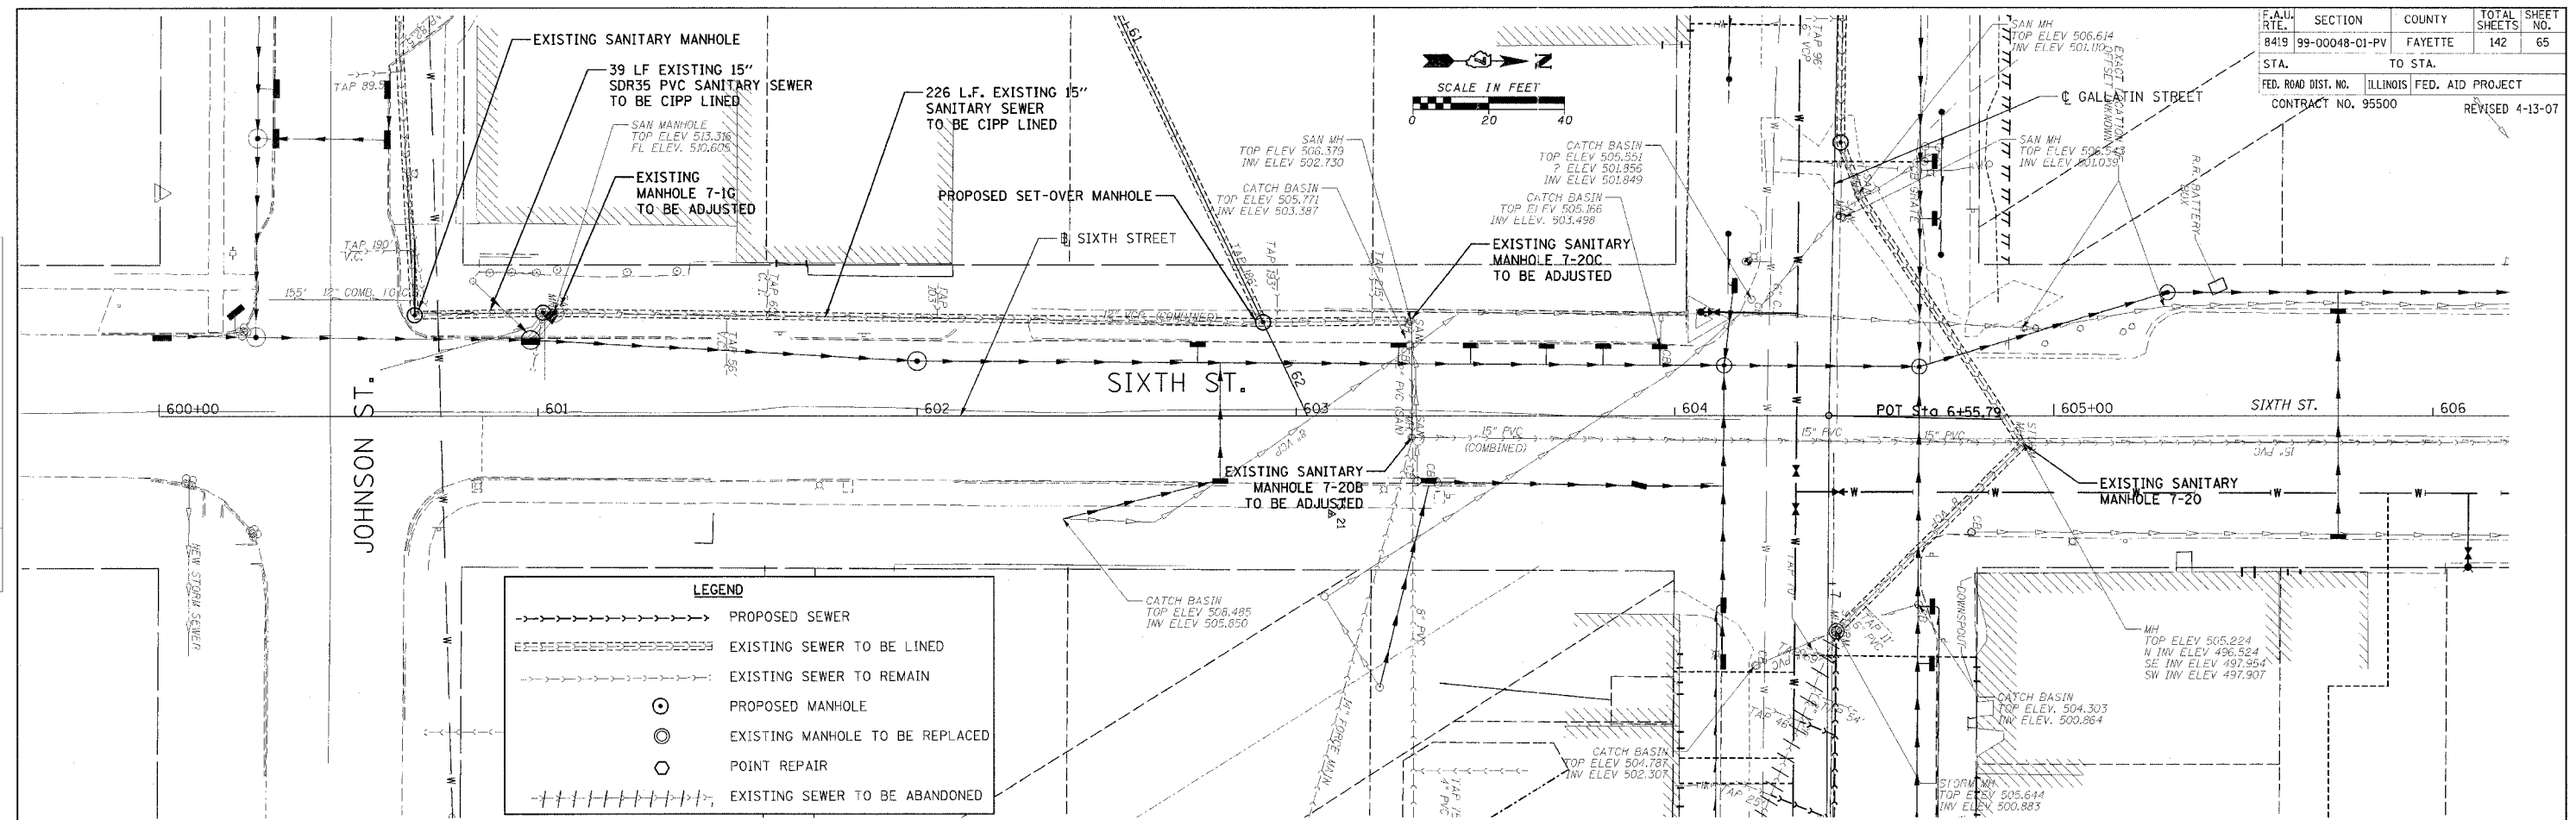

PLAN
 SURVEYED BY: []
 ALIGNED BY: []
 CHECKED BY: []
 DATE: []

PROFILE
 SURVEYED BY: []
 GRADES CHECKED BY: []
 DATE: []

CADD FILE: 14812/SanS_Sixth_01.dgn
 PLOTTED: 5/9/2007