




F.A.U. RTE.	SECTION	COUNTY	TOTAL SHEETS	SHEET NO.
8419	99-00048-01-PV	FAYETTE	142	66
STA.	TO STA.			
FED. ROAD DIST. NO.	ILLINOIS	FED. AID PROJECT		
CONTRACT NO. 95500				

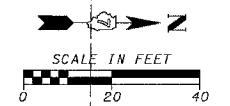

PLAN	SURVEYED	DATE
NOTE BOOK	ALIGNED	BY
NO.	CHECKED	
	DATE	

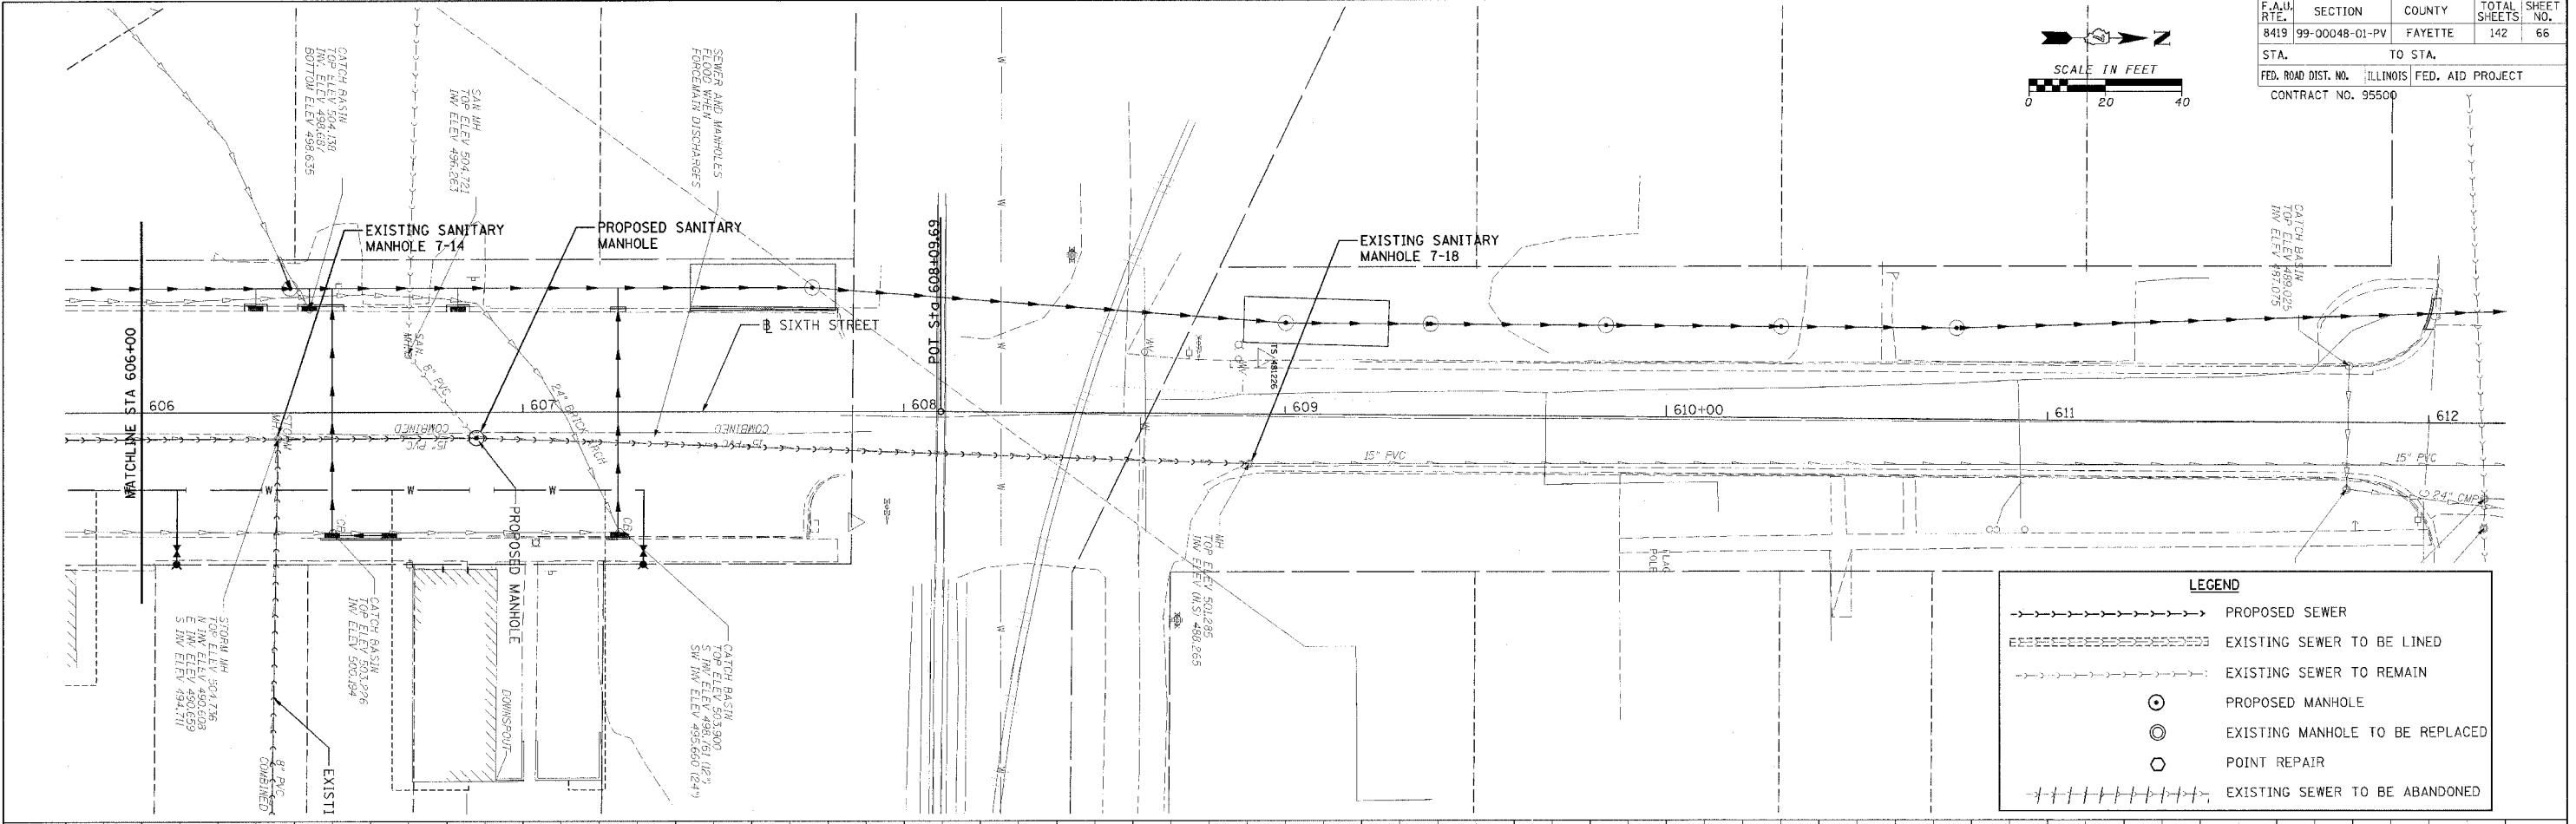

PROJ. ILL.	SURVEYED	DATE
NOTE BOOK	GRADES CHECKED	BY
NO.	DATE	

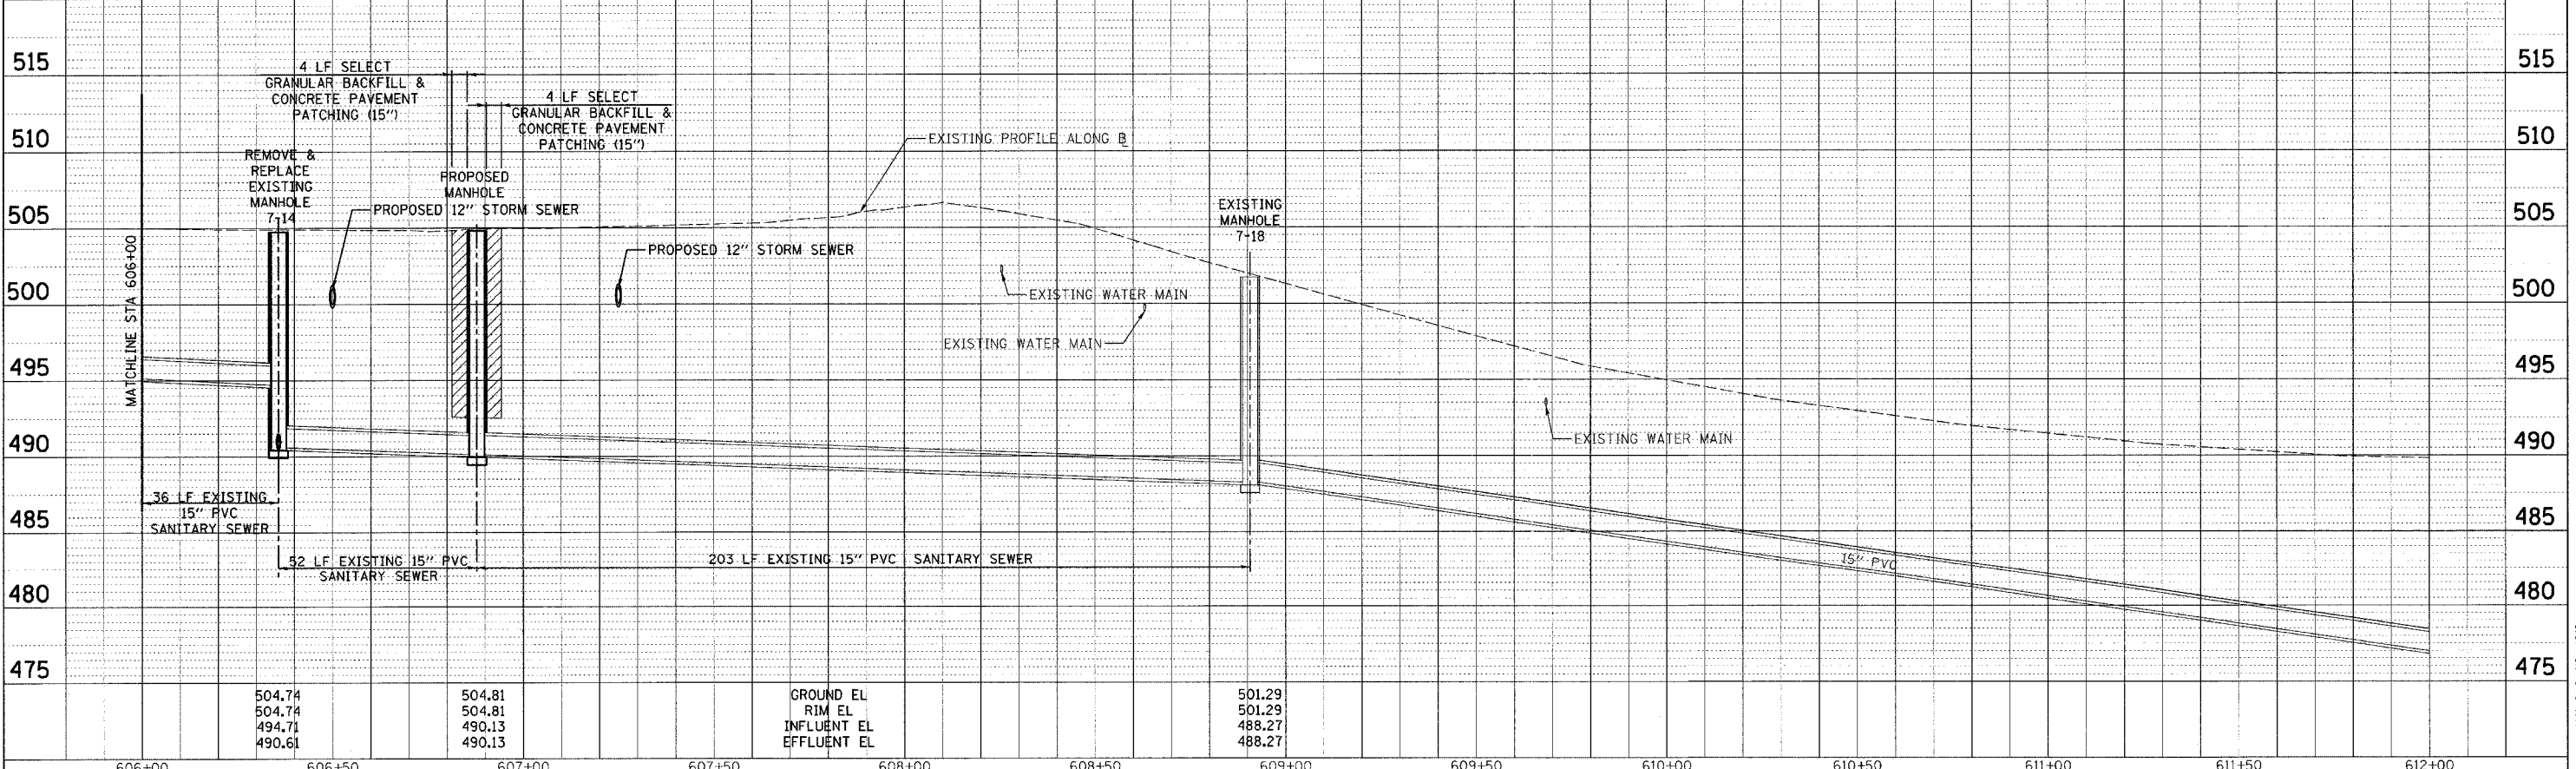

CADD FILE: 74812/SmsS_Sixth_02.dgn
 PLOTTED: 3/5/2007

H.M. & G. NO. 4812