



F.A.U. RTE.	SECTION	COUNTY	TOTAL SHEETS	SHEET NO.
8419	99-00048-01-PV	FAYETTE	142	74
STA.	TO STA.			
FED. ROAD DIST. NO.	ILLINOIS	FED. AID PROJECT		
CONTRACT NO. 95500			REVISED 7-05-07	

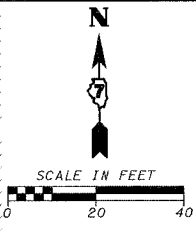


DATE: _____ BY: _____
 CHECKED: _____
 NO. _____

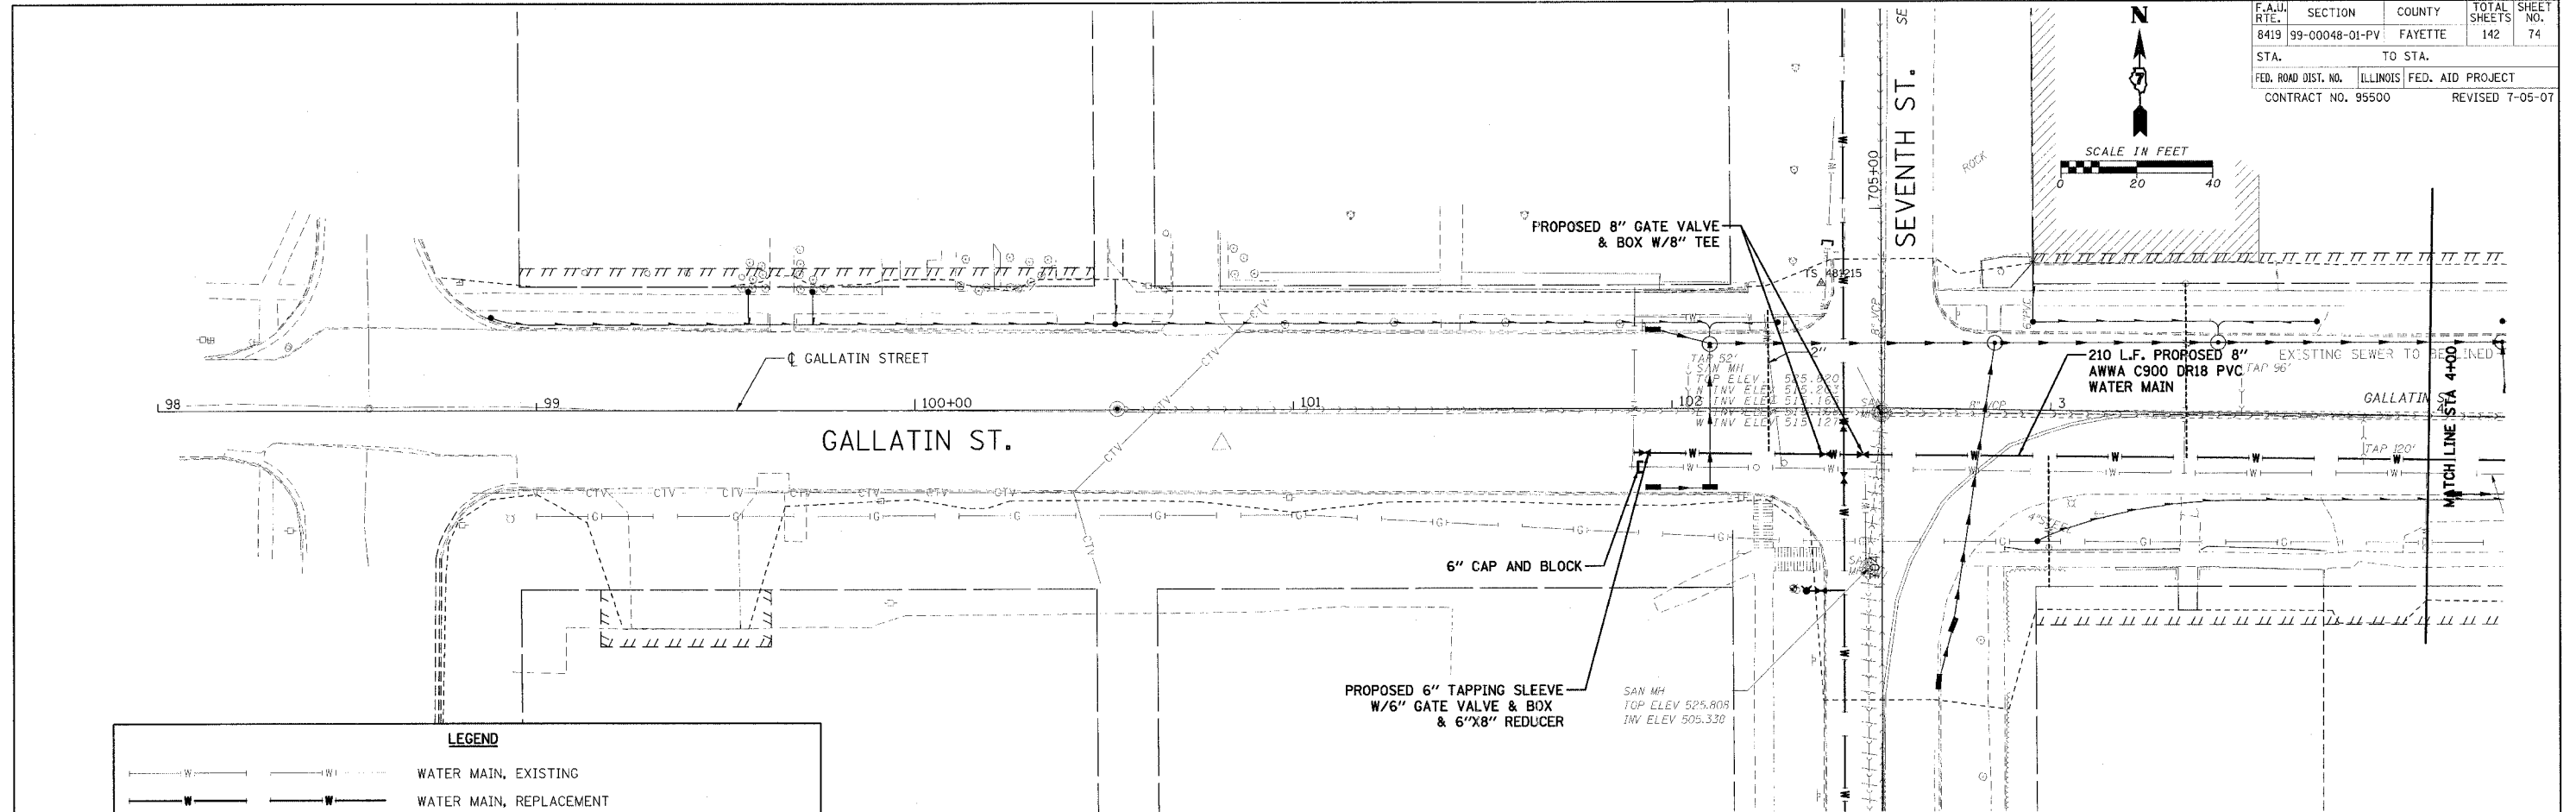

LEGEND	
	WATER MAIN, EXISTING
	WATER MAIN, REPLACEMENT
	FIRE HYDRANT
	FLUSHING HYDRANT
	EXISTING SERVICE RECONNECT INSIDE BUILDING
	REESTABLISH SERVICE FROM MAIN TO INSIDE BUILDING
	EXISTING SERVICE RECONNECT AT NEW MAIN ONLY

DATE: _____ BY: _____
 CHECKED: _____
 NO. _____

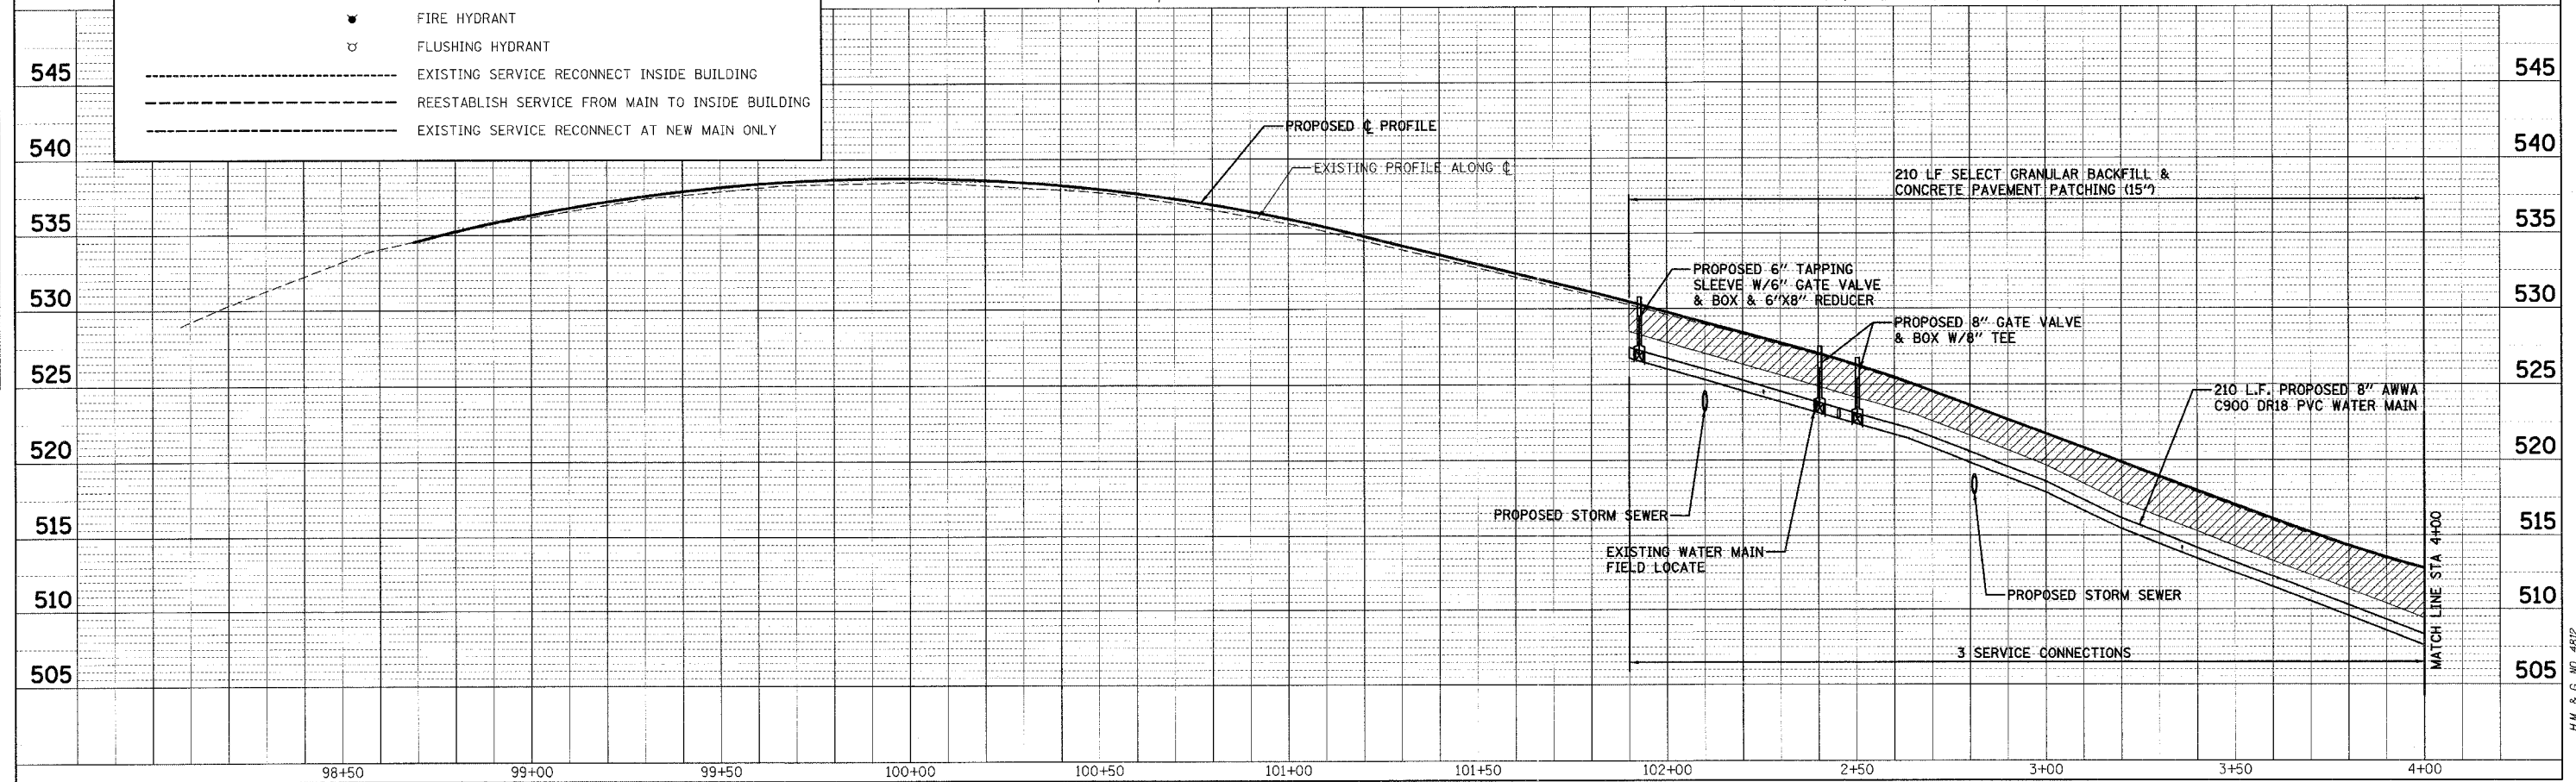

CADD FILE: /4812/M/Gallatin_01.dgn
 PLOTTED: 7/30/2007

H.M. & G. NO. 4612