

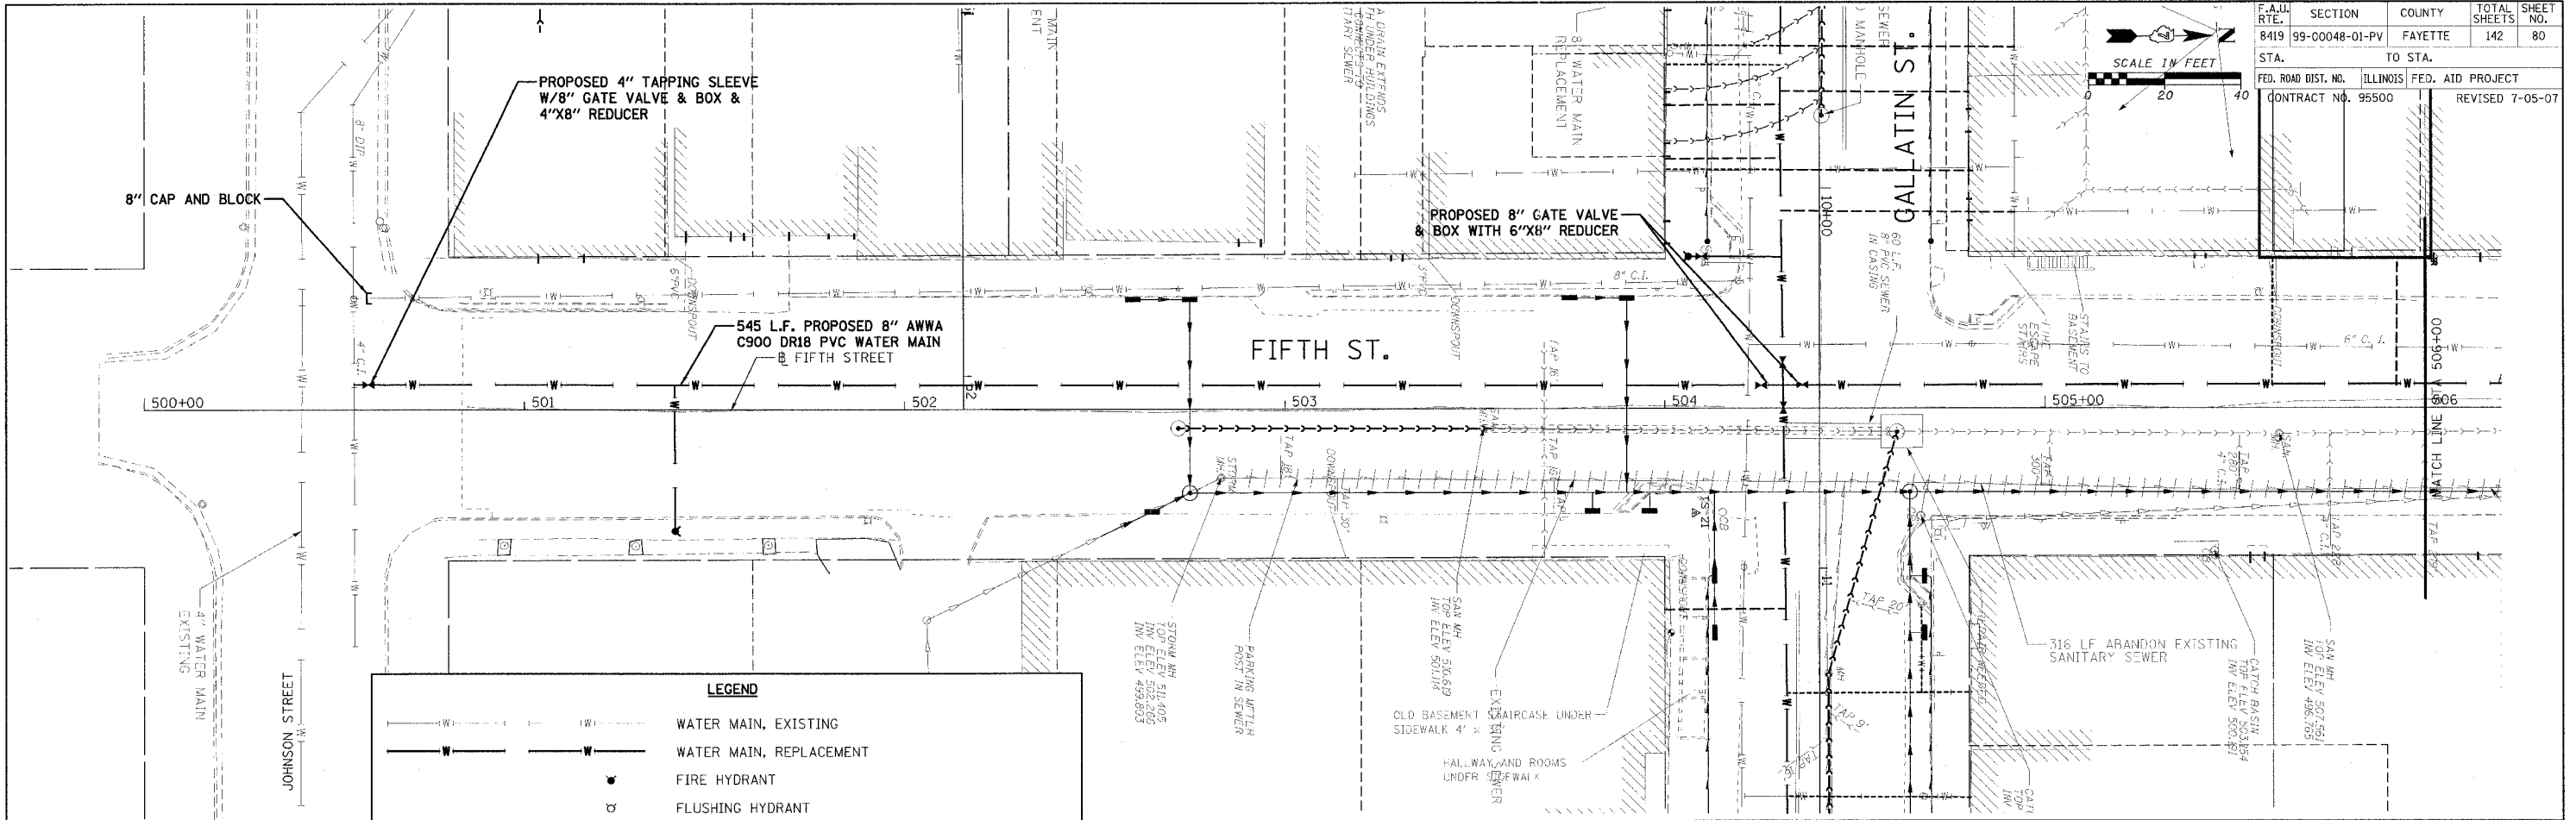


| | | | | |
|---------------------|-----------------|------------------|------------------|-----------|
| F.A. ILL. RTE. | SECTION | COUNTY | TOTAL SHEETS | SHEET NO. |
| 8419 | 99-00048-01-PV | FAYETTE | 142 | 80 |
| STA. | TO STA. | | FED. AID PROJECT | |
| FED. ROAD DIST. NO. | ILLINOIS | FED. AID PROJECT | | |
| CONTRACT NO. 95500 | REVISED 7-05-07 | | | |

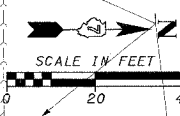

| LEGEND | |
|--------|--|
| | WATER MAIN, EXISTING |
| | WATER MAIN, REPLACEMENT |
| | FIRE HYDRANT |
| | FLUSHING HYDRANT |
| | EXISTING SERVICE RECONNECT INSIDE BUILDING |
| | REESTABLISH SERVICE FROM MAIN TO INSIDE BUILDING |
| | EXISTING SERVICE RECONNECT AT NEW MAIN ONLY |

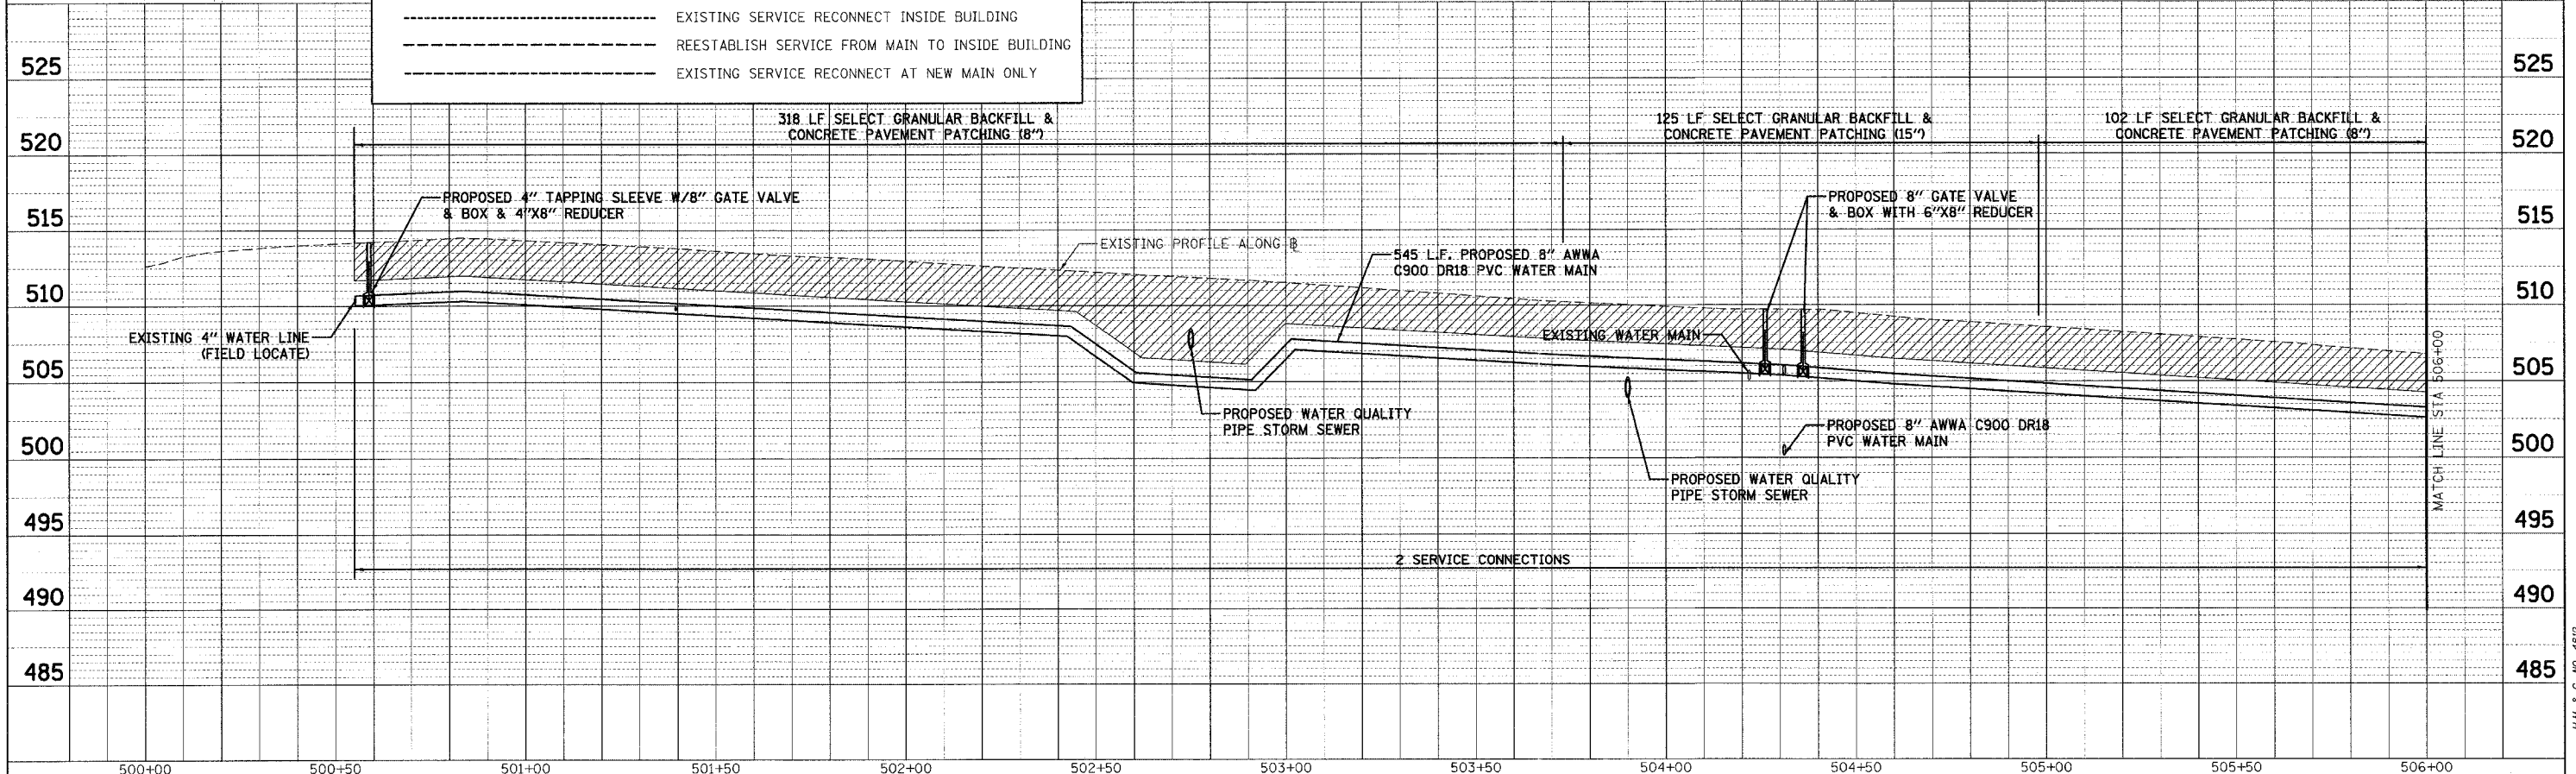

| | |
|-----------|------|
| PLAN | DATE |
| APPROVED | |
| BY | |
| CHECKED | |
| DATE | |
| NOTE BOOK | |
| NO. | |

| | |
|-----------|------|
| PROF. | DATE |
| APPROVED | |
| BY | |
| CHECKED | |
| DATE | |
| NOTE BOOK | |
| NO. | |

CADD FILE: 14812-A-Fifth_01.dgn
PLOTTED: 7/30/2007