

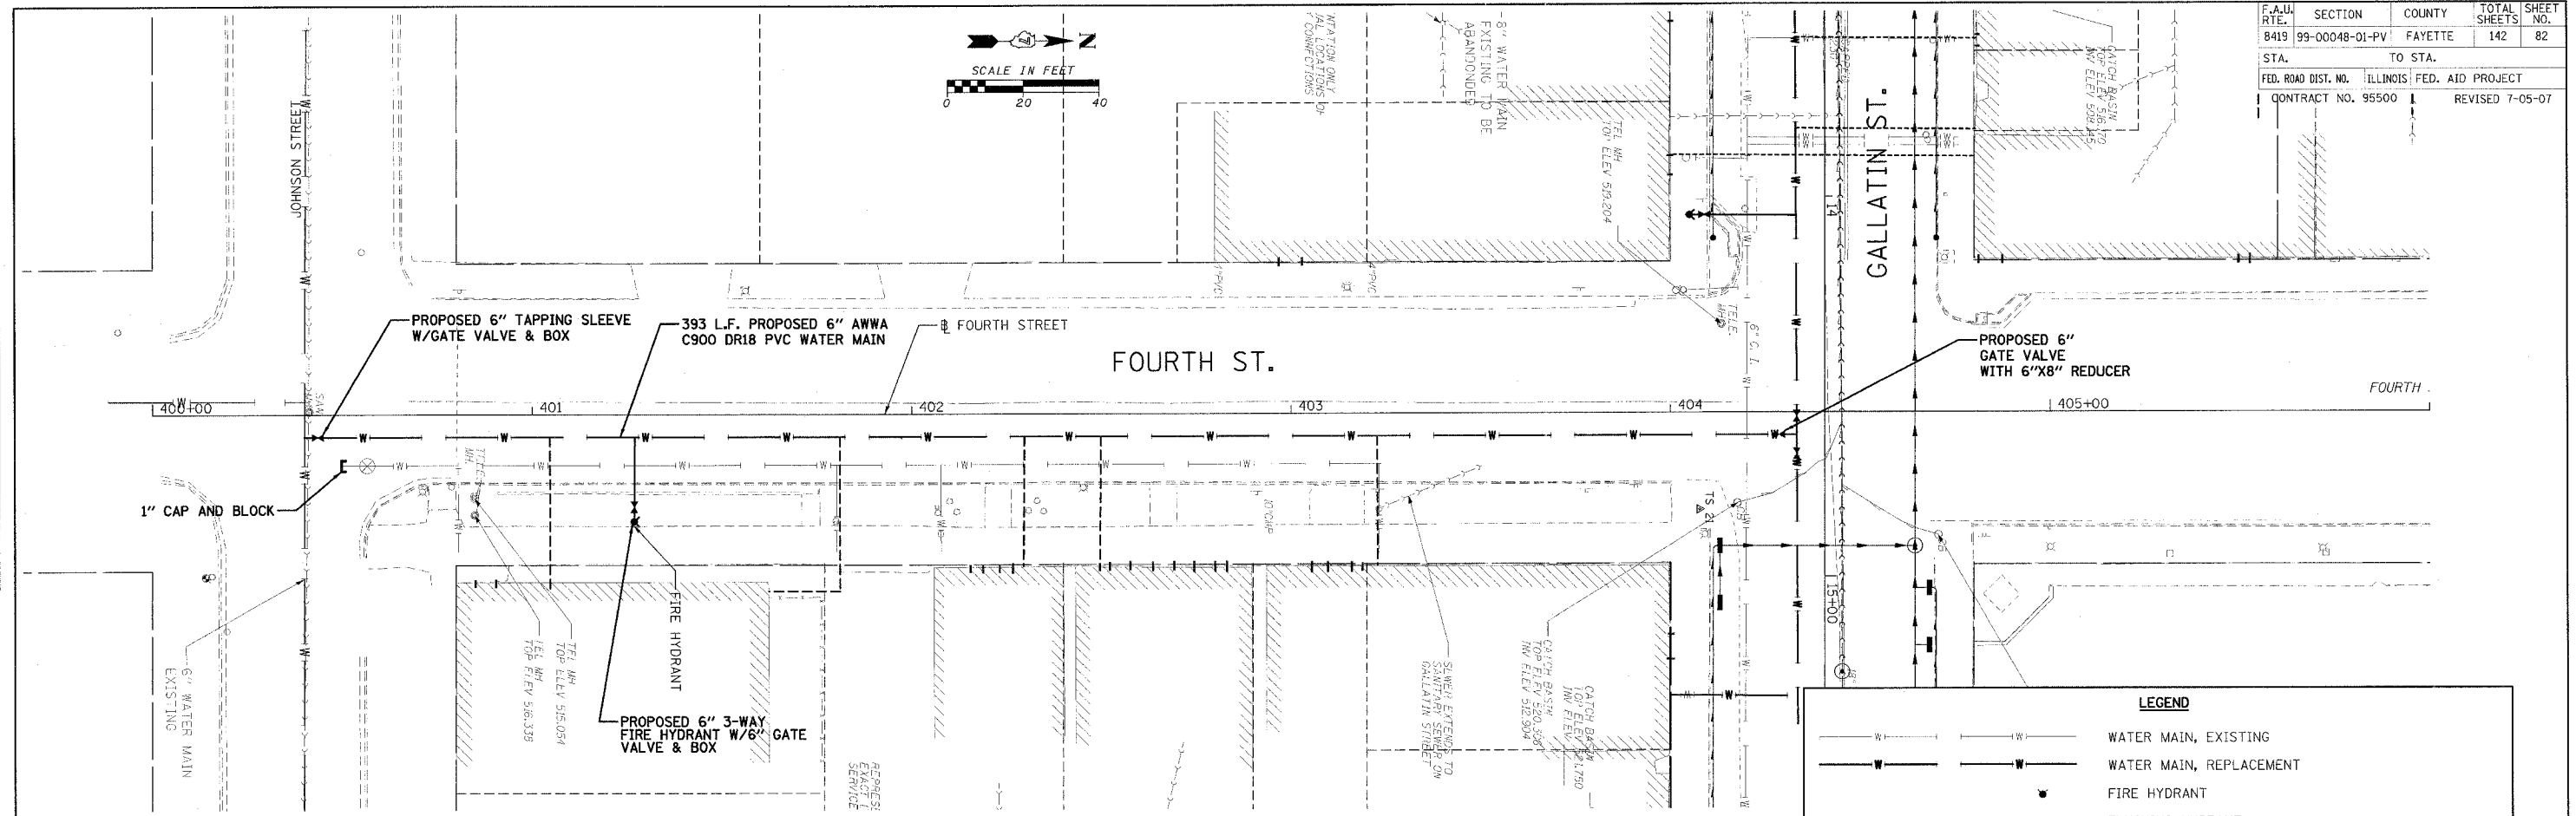


F.A.U. RTE.	SECTION	COUNTY	TOTAL SHEETS	SHEET NO.
8419	99-00048-01-PV	FAYETTE	142	82
STA.		TO STA.		
FED. ROAD DIST. NO.		ILLINOIS FED. AID PROJECT		
CONTRACT NO. 95500		REVISED 7-05-07		

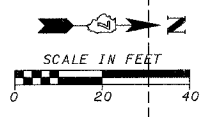

LEGEND	
	WATER MAIN, EXISTING
	WATER MAIN, REPLACEMENT
	FIRE HYDRANT
	FLUSHING HYDRANT
	EXISTING SERVICE RECONNECT INSIDE BUILDING
	REESTABLISH SERVICE FROM MAIN TO INSIDE BUILDING
	EXISTING SERVICE RECONNECT AT NEW MAIN ONLY

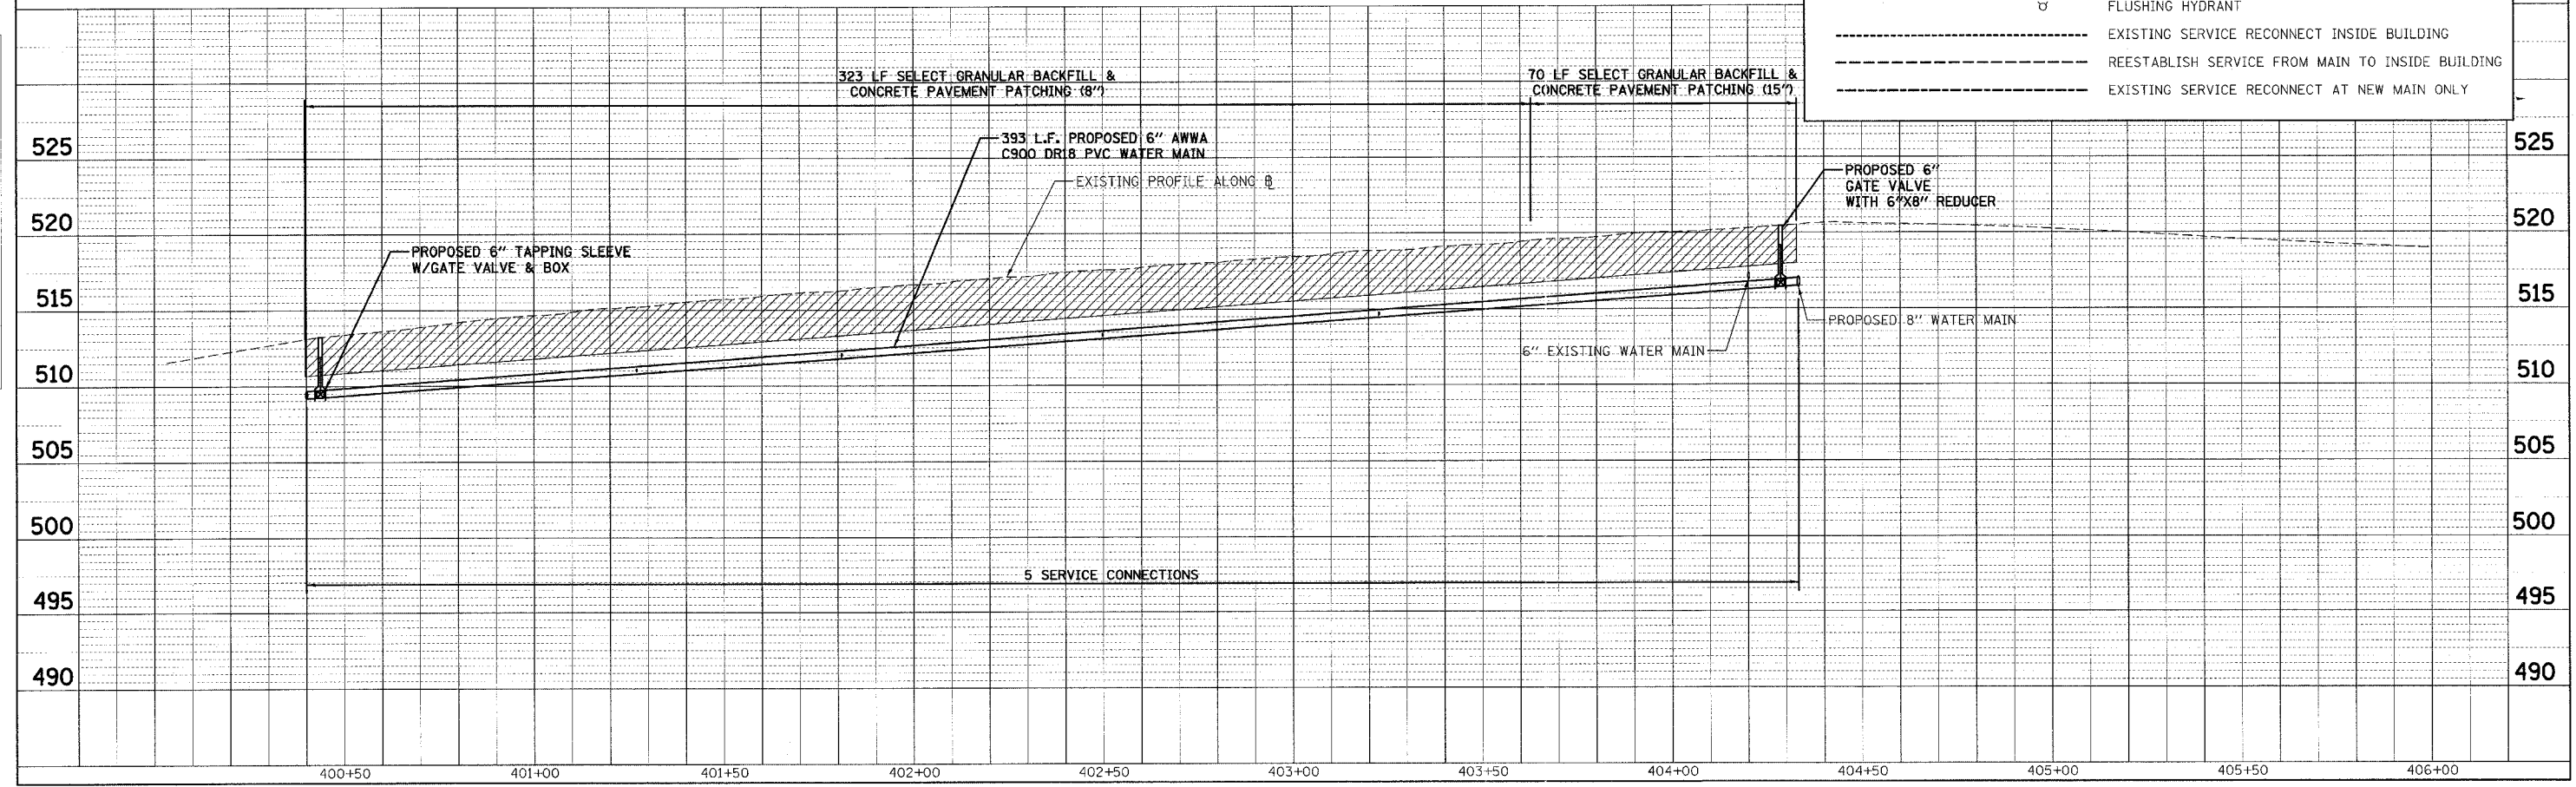

DATE	BY

CHECKED
 PLAIN
 NOTE BOOK NO.
 DATE FILE NAME

DATE	BY

PROFILE
 GRADES CHECKED
 DATE NOTED
 NOTE BOOK NO.
 DESCRIPTION OPERATING TURN

CADD FILE: 14812-w-Fourth_01.dgn
 PLOTTED: 7/30/2007