
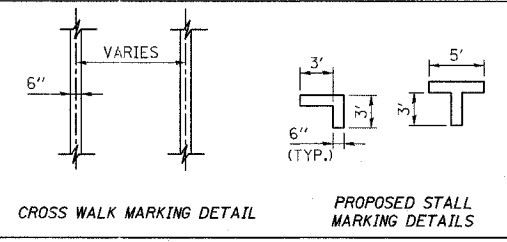
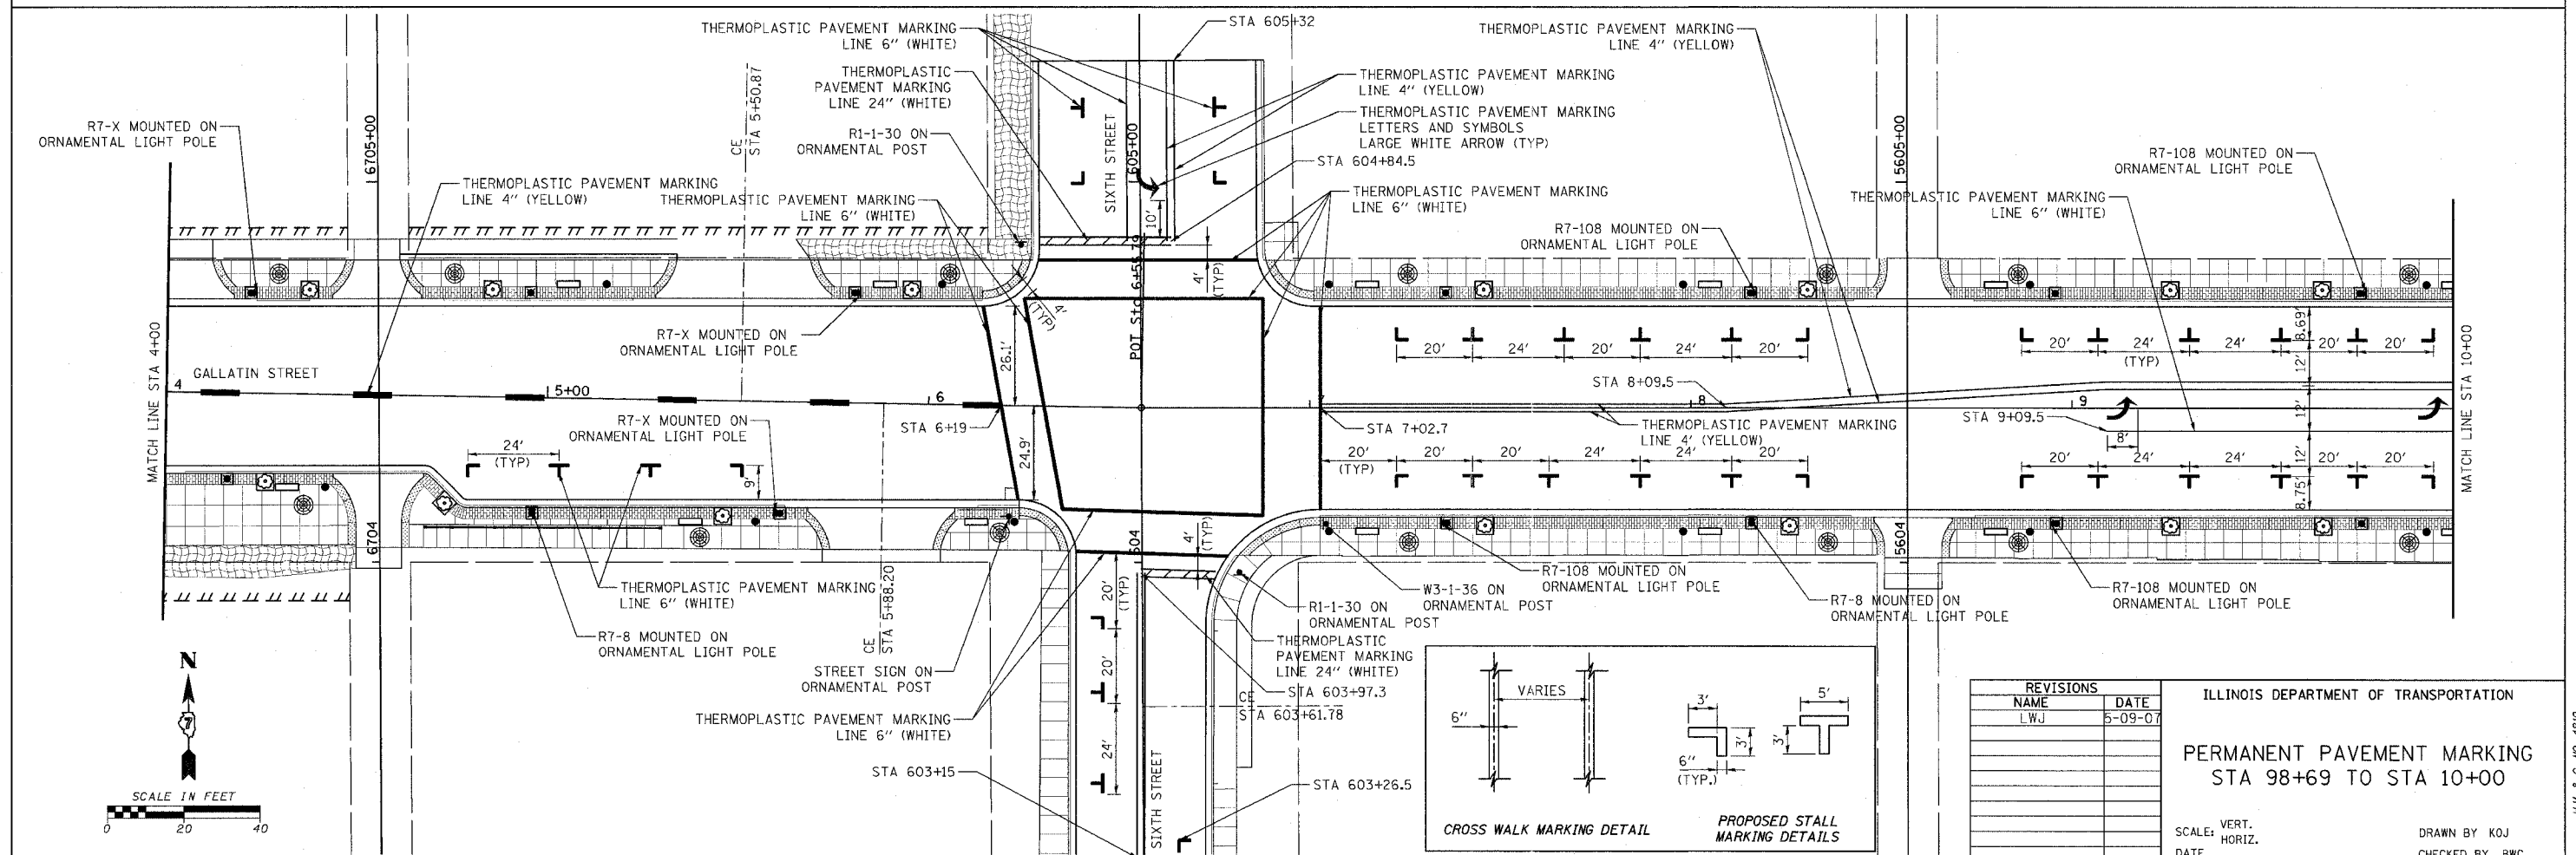


F.A. RTE.	SECTION	COUNTY	TOTAL SHEETS	SHEET NO.
8419	99-00048-01-PV	FAYETTE	142	92
STA.		TO STA.		
FED. ROAD DIST. NO.		ILLINOIS	FED. AID PROJECT	
CONTRACT NO. 95500				

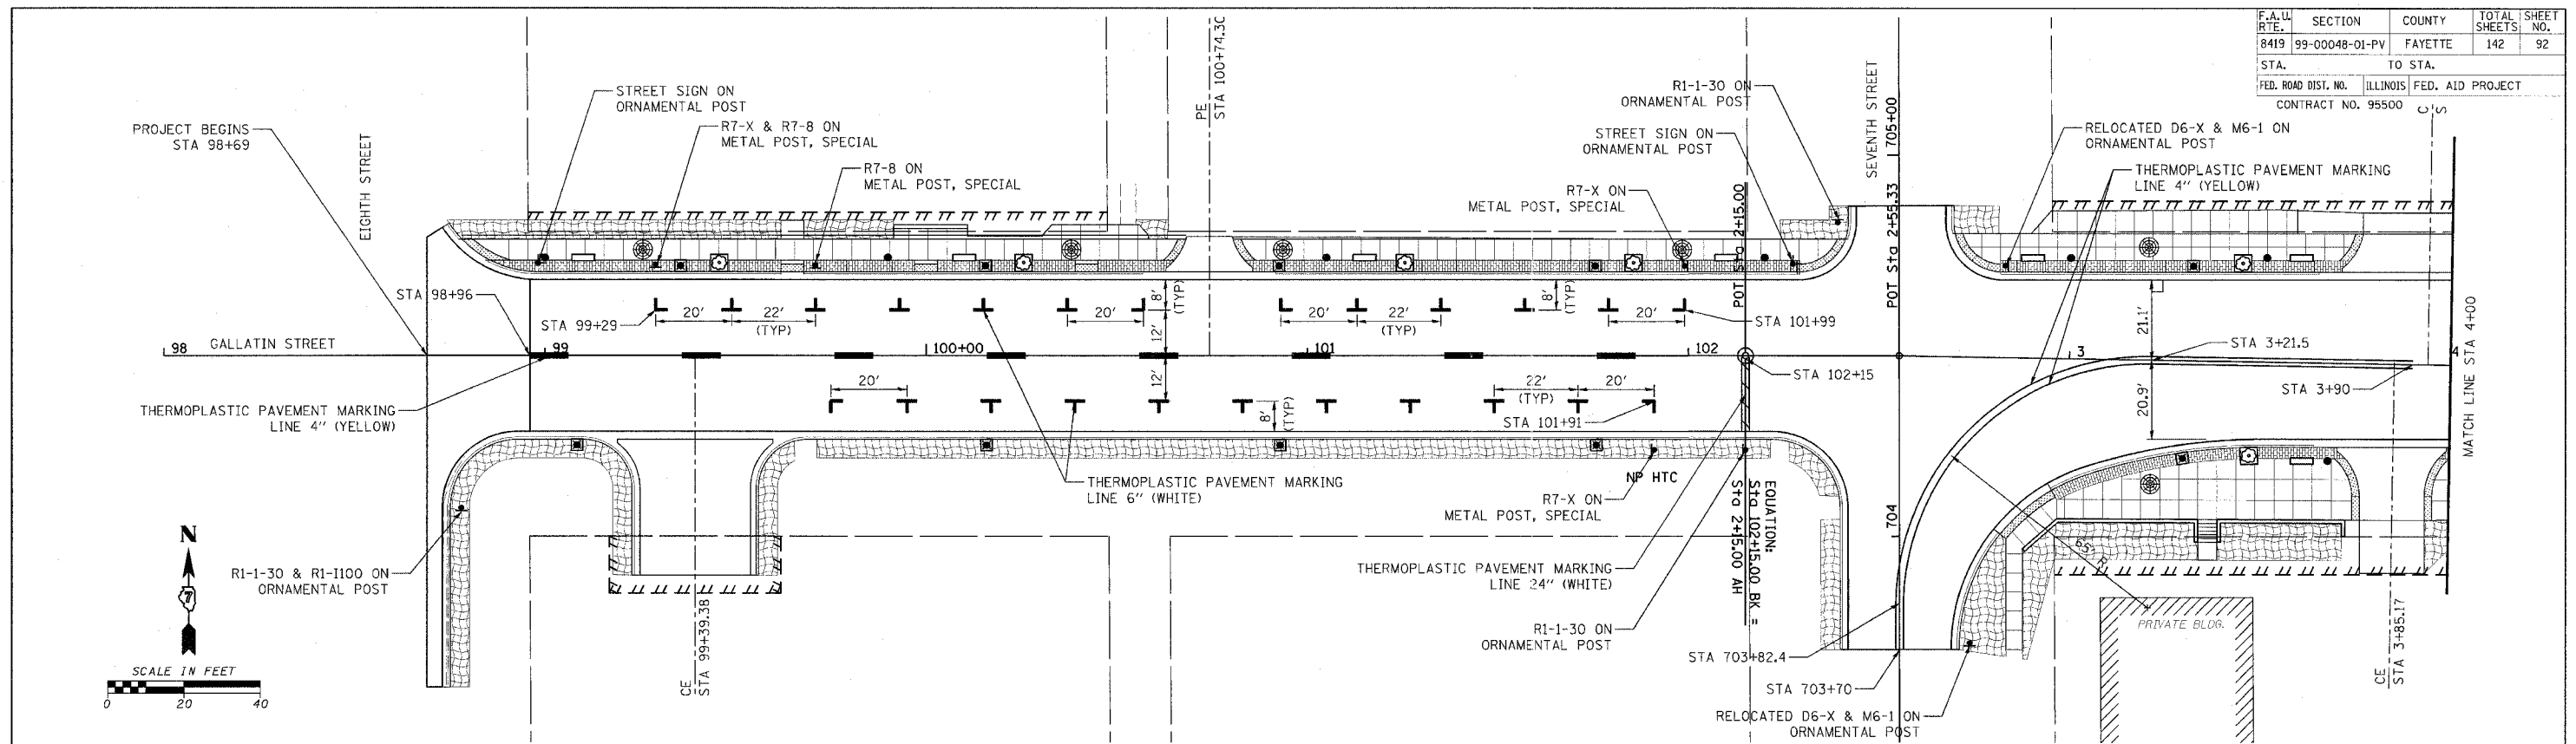

REVISIONS	
NAME	DATE
LWJ	5-09-07

ILLINOIS DEPARTMENT OF TRANSPORTATION
PERMANENT PAVEMENT MARKING
STA 98+69 TO STA 10+00

SCALE: VERT. _____
 DATE _____ HORIZ. _____

DRAWN BY KOJ
 CHECKED BY BWC

CADD FILE: I:\812\pvmk_Gallatin_01.dgn
 PLOTTED: 5/9/2007

H.M. & G. NO. 4812