



F.A.I.D. SECTION	COUNTY	TOTAL SHEET
8419 99-00048-01-PV	FAYETTE	142
NO.		100
STA.	TO STA.	
FED. ROAD DIST. NO.	ILLINOIS	FED. AID PROJECT
	CONTRACT NO. 95500	

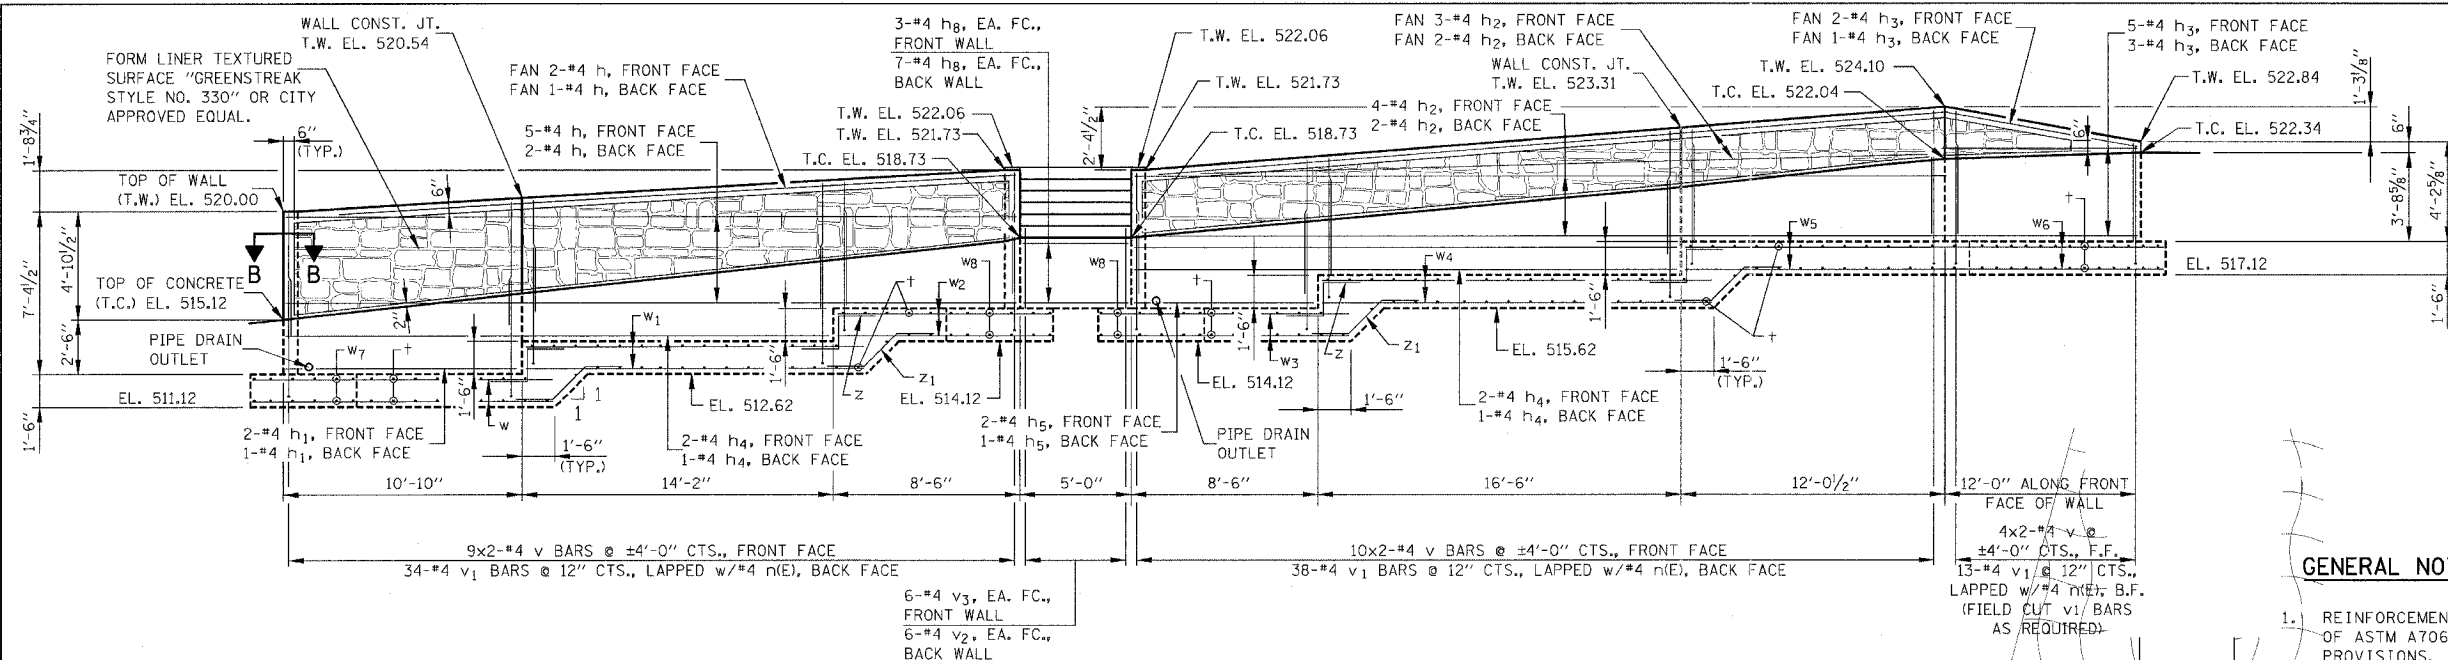


ELEVATION

GENERAL NOTES

1. REINFORCEMENT BARS SHALL CONFORM TO THE REQUIREMENTS OF ASTM A706, GRADE 60 (IL MODIFIED). SEE SPECIAL PROVISIONS.
2. REINFORCEMENT BARS DESIGNATED (E) SHALL BE EPOXY COATED.

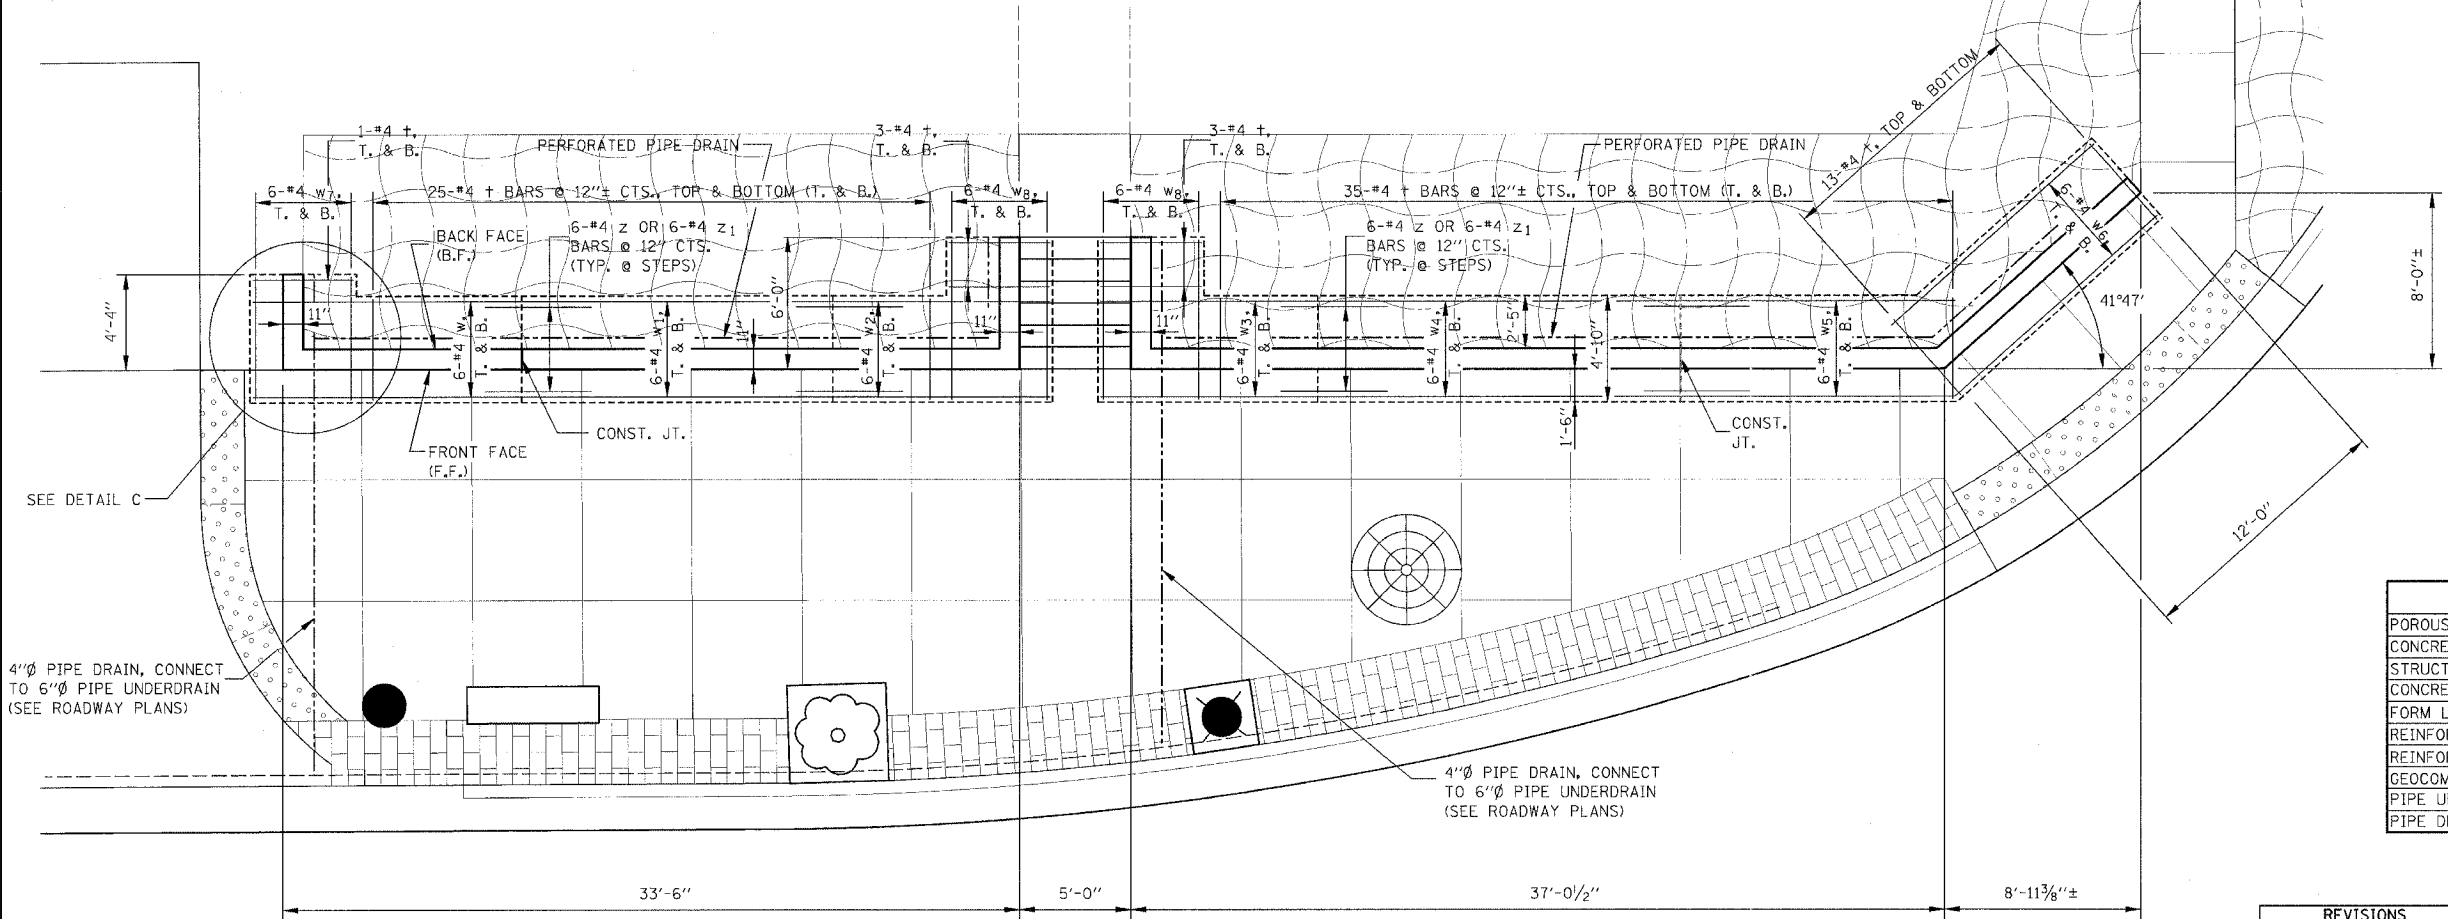

PLAN

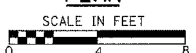

TOTAL BILL OF MATERIAL

ITEM	UNIT	TOTAL
POROUS GRANULAR EMBANKMENT, SPECIAL	CU YD	28
CONCRETE RETAINING WALL REMOVAL	FOOT	61
STRUCTURE EXCAVATION	CU YD	221
CONCRETE STRUCTURES	CU YD	49.8
FORM LINER TEXTURED SURFACE	SQ FT	181
REINFORCEMENT BARS	POUND	3,110
REINFORCEMENT BARS, EPOXY COATED	POUND	390
GEOCOMPOSITE WALL DRAIN	SO YD	40
PIPE UNDERDRAINS FOR STRUCTURES 4"	FOOT	90
PIPE DRAINS 4" (SPECIAL)	FOOT	39

ILLINOIS DEPARTMENT OF TRANSPORTATION

**RETAINING WALL
PLAN & ELEVATION**

SCALE: VERT. DATE: HORIZ. DRAWN BY KOJ KHL CHECKED BY BWCBGH

REVISIONS	
NAME	DATE

CADD FILE: /4612/retwall_spl_4460.dgn
PLOTTER: 01/23/2007

F.A.M. & G. NO. 4612