


CADD FILE: /4812/As_Golett/4812.dgn
 PLOTTED: 01/23/2007

DATE	BY

DATE	BY

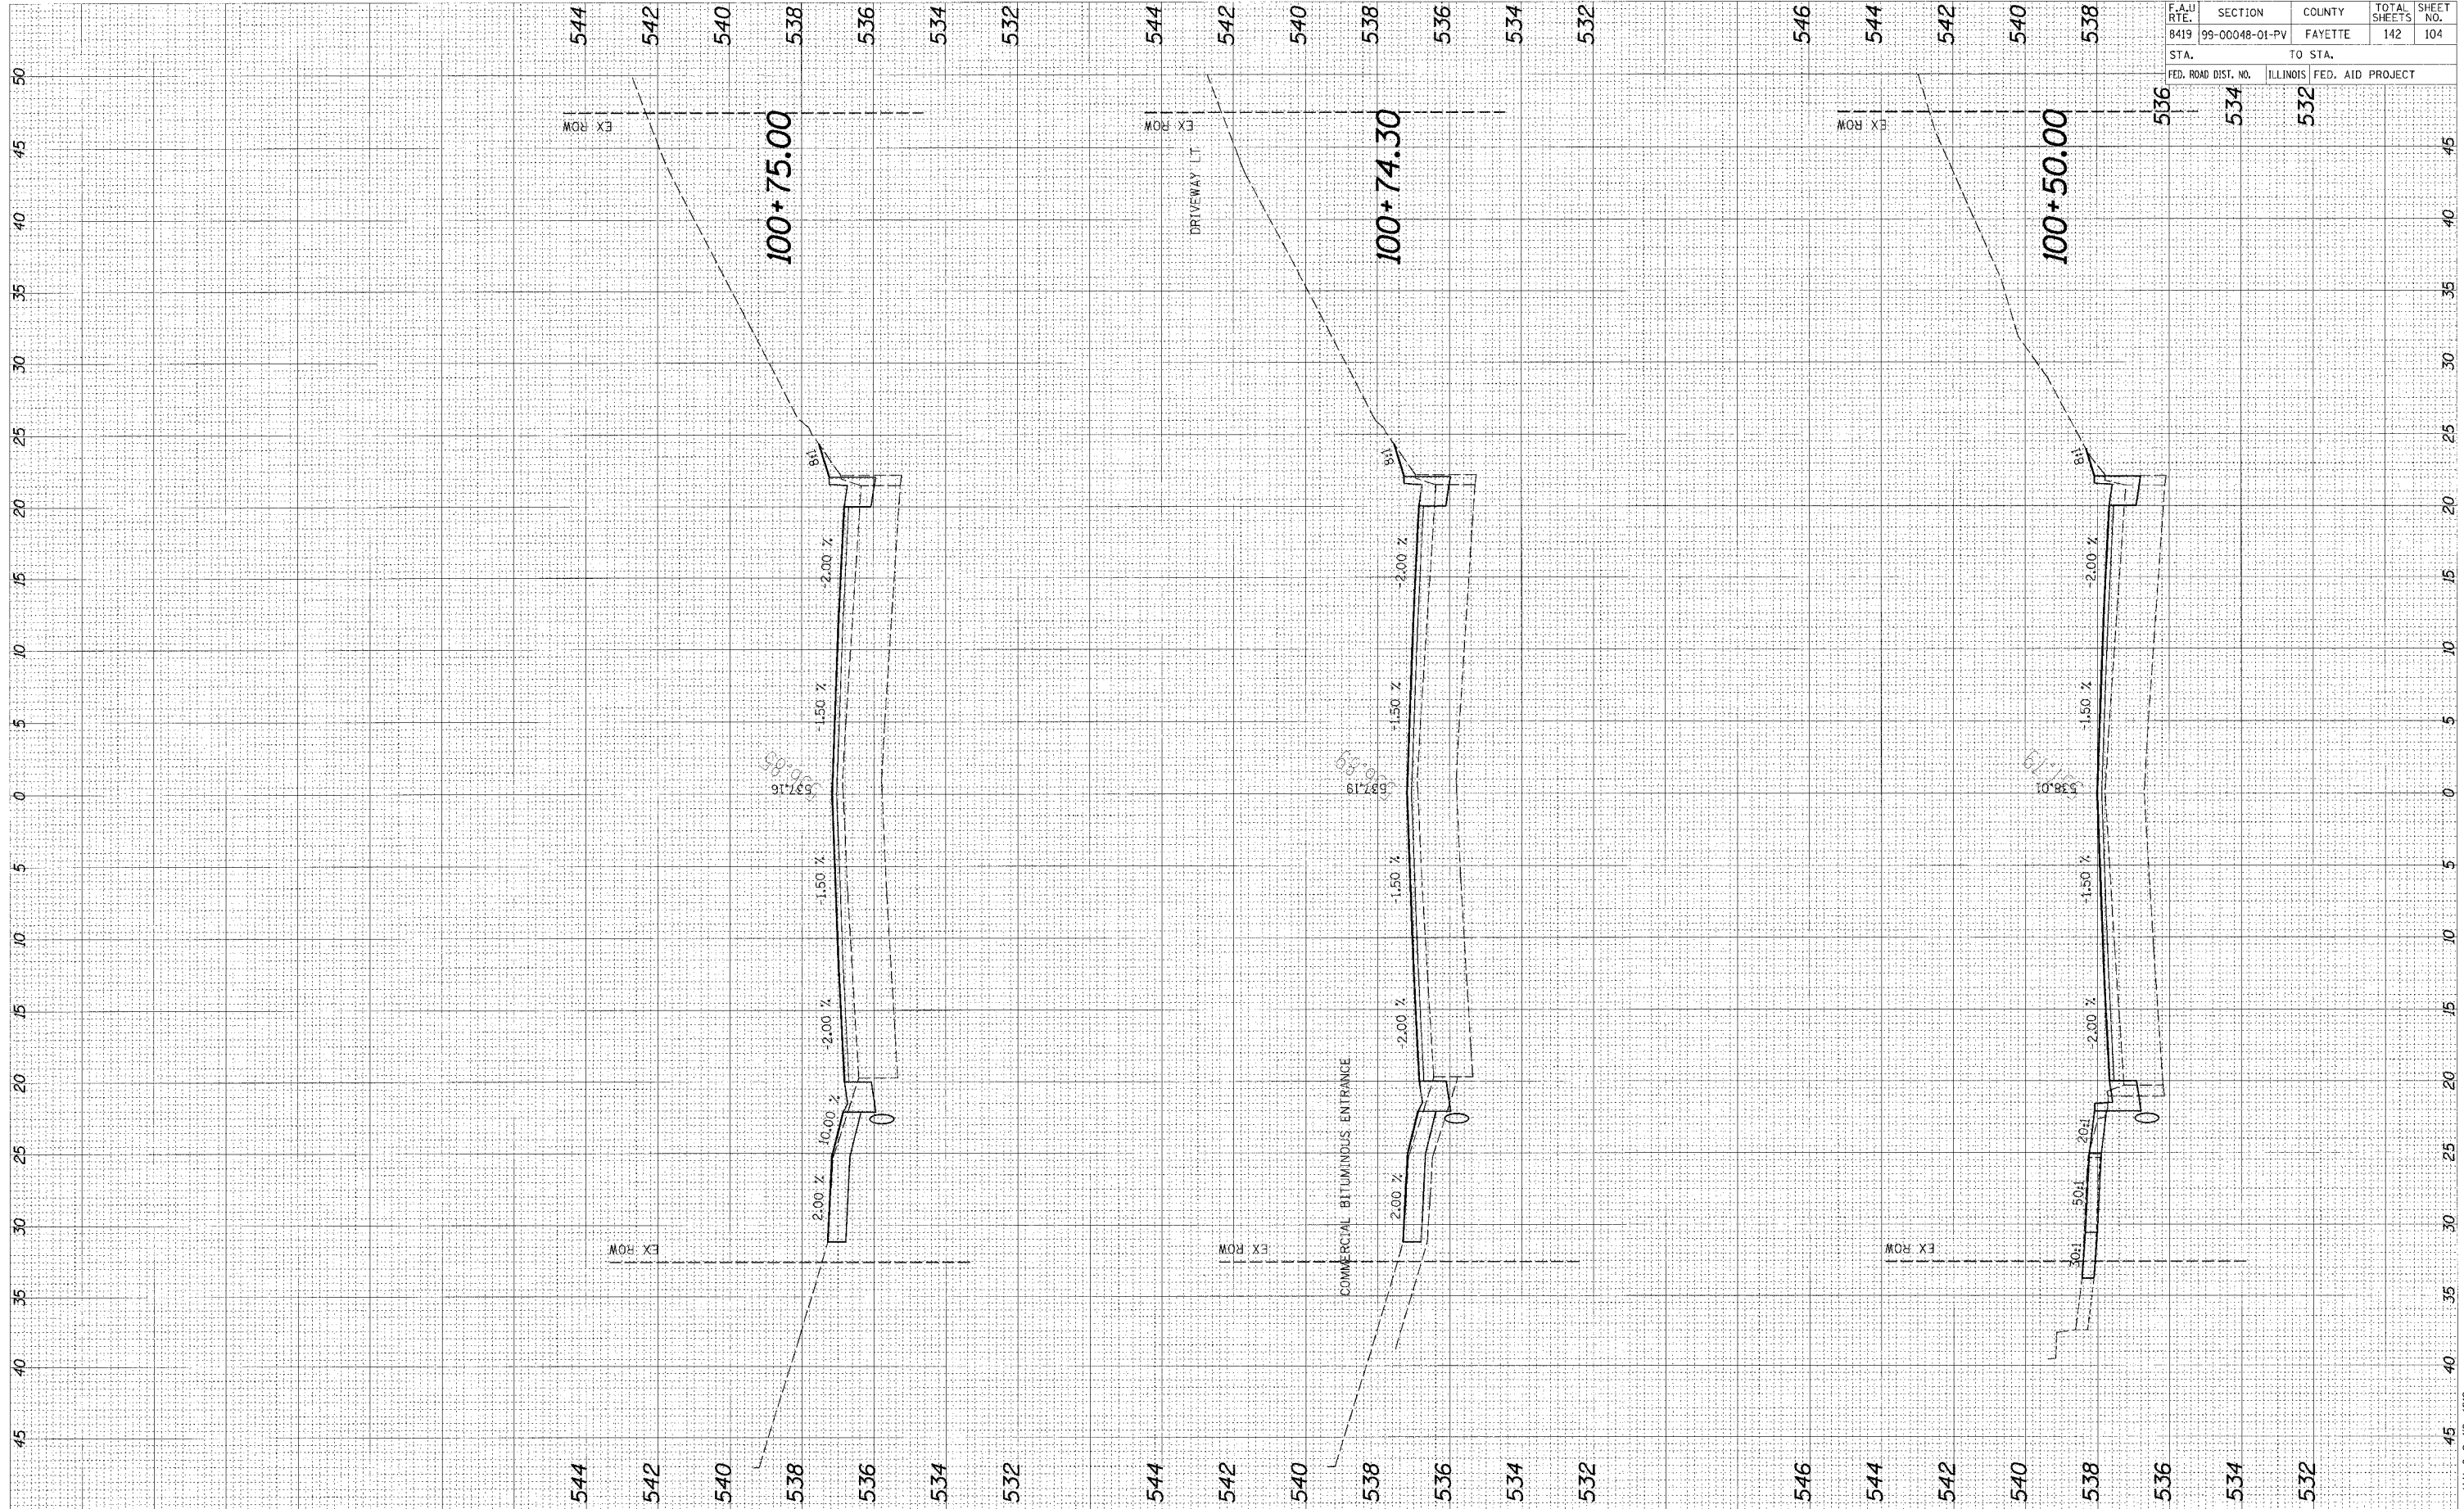

95500

F.A.U. RTE.	SECTION	COUNTY	TOTAL SHEETS	SHEET NO.
8419	99-00048-01-PV	FAYETTE	142	104

STA.	TO STA.
536	534
534	532

FED. ROAD DIST. NO.	ILLINOIS FED. AID PROJECT