


CADD FILE: /4812/As_GenInfo.dgn
 PLOTTED: 01/23/2007

ORIGINAL SURVEY	SURVEYED	DATE
NOTE BOOK	PLotted	
NO.	AREA	CHECKED

FINAL SURVEY	SURVEYED	DATE
NOTE BOOK	PLotted	
NO.	AREA	CHECKED

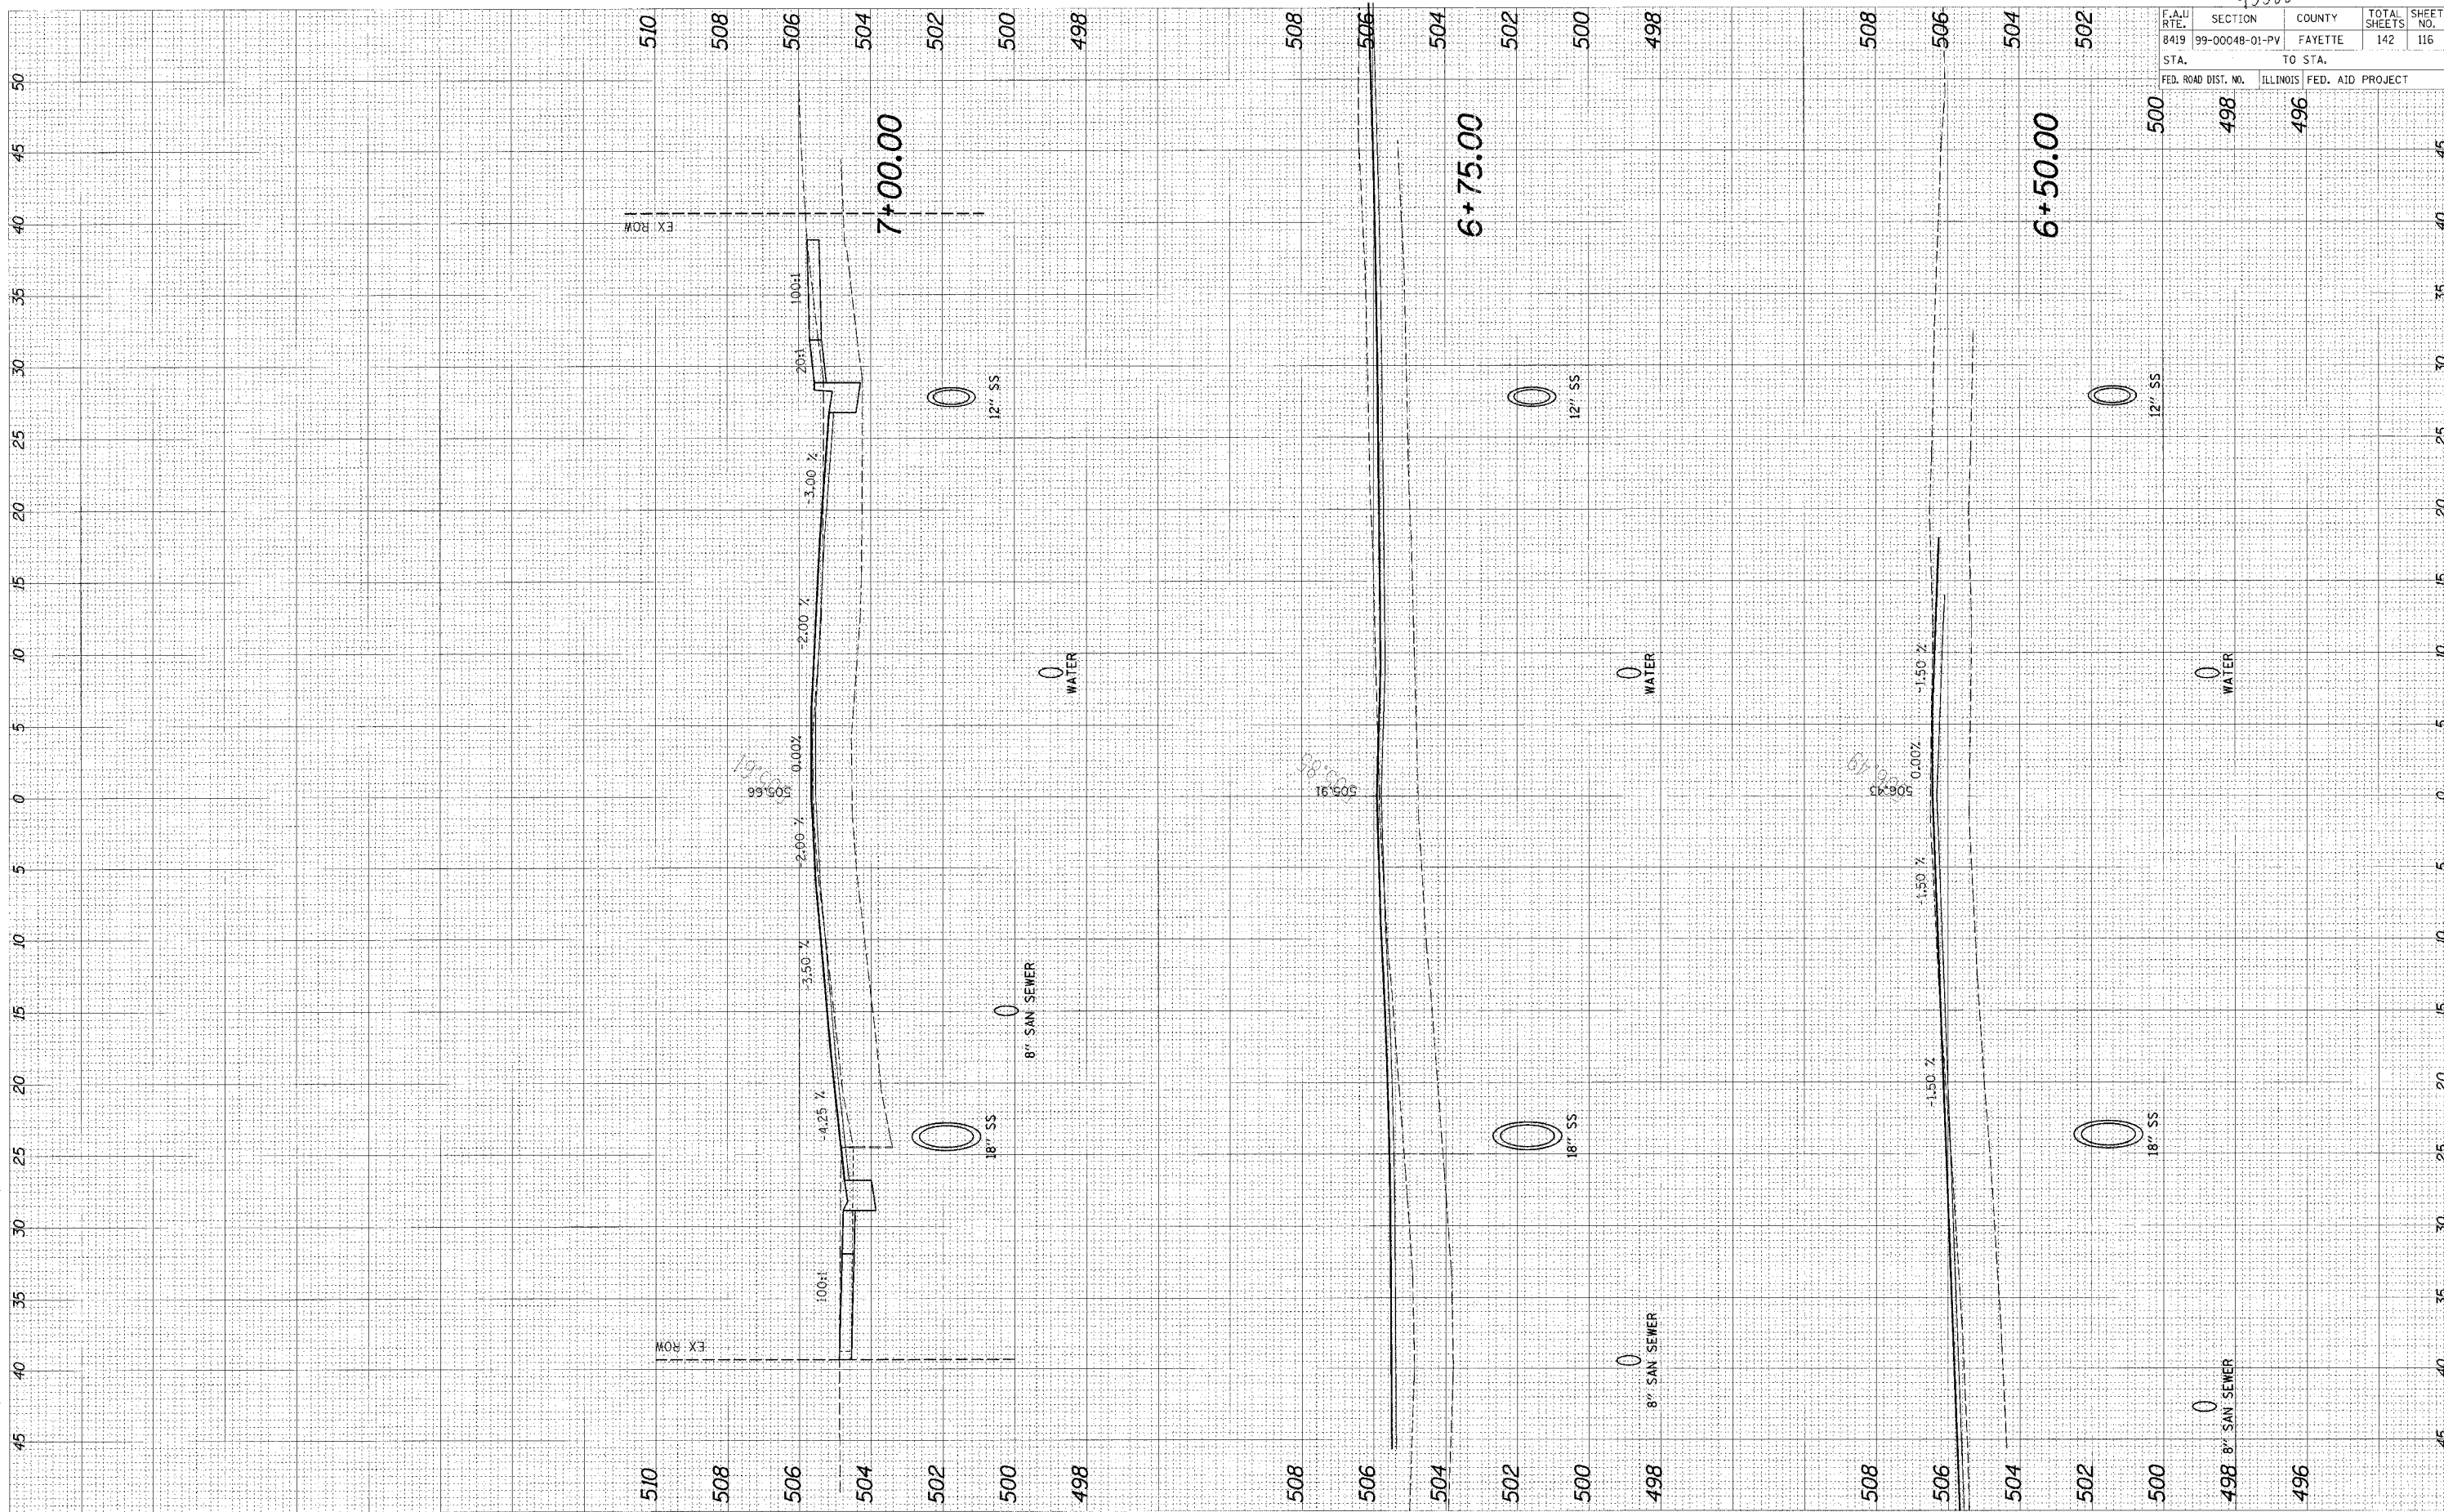

95500

F.A.U. RTE.	SECTION	COUNTY	TOTAL SHEETS	SHEET NO.
8419	99-00048-01-PV	FAYETTE	142	116
STA.	TO STA.			
FED. ROAD DIST. NO.	ILLINOIS FED. AID PROJECT			