


CADD FILE: /4912/As-Built/4912.dgn
 PLOTTED: 01/23/2007

ORIGINAL SURVEY	BY	DATE
SUBMITTED SURVEY		
NOTED BOOK		
AREAS CHECKED		

FINAL SURVEY	BY	DATE
SUBMITTED SURVEY		
NOTED BOOK		
AREAS CHECKED		

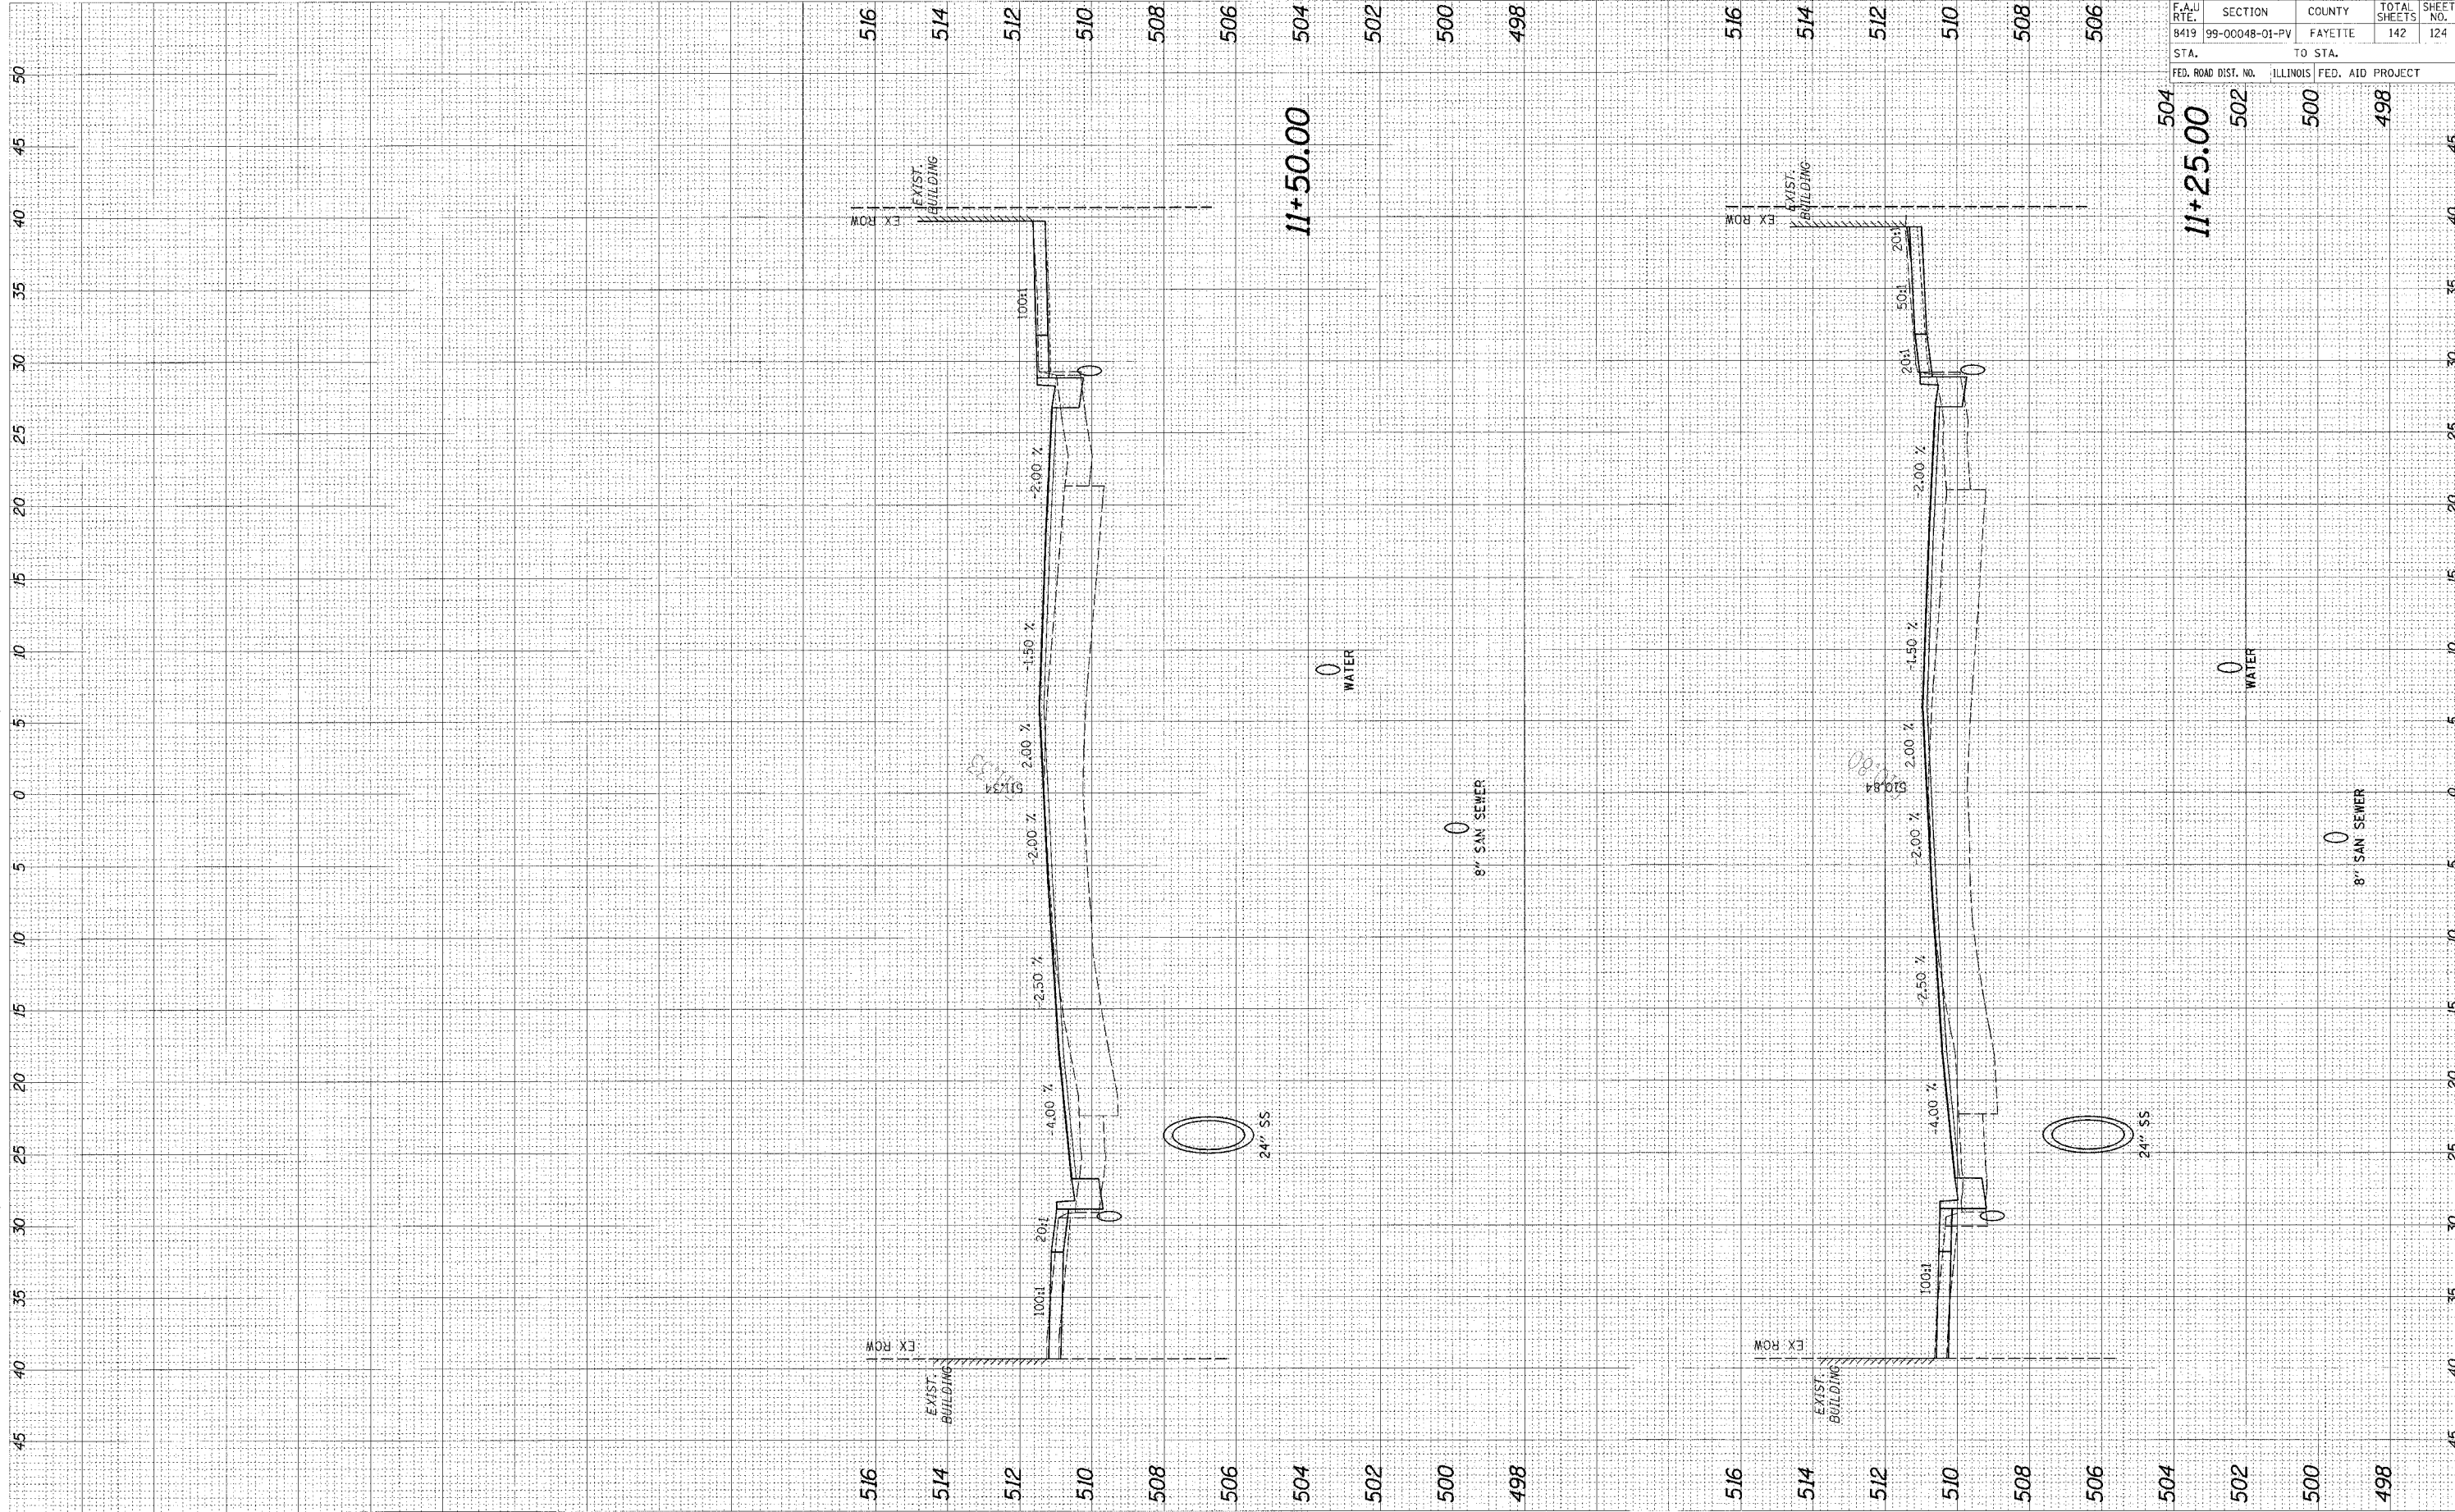

95500

F.A.U. RTE.	SECTION	COUNTY	TOTAL SHEETS	SHEET NO.
8419	99-00048-01-PV	FAYETTE	142	124
STA.		TO STA.		
FED. ROAD DIST. NO.	ILLINOIS FED. AID PROJECT			

504
 11+25.00
 502
 500
 498