


CADD FILE: /4812/ks_gendehr.dgn
 PLOTTED: 01/23/2007

ORIGINAL SURVEY
 SURVEY PLOTTED
 NOTE BOOK
 NO. AREAS CHECKED

FINAL SURVEY
 SURVEY PLOTTED
 NOTE BOOK
 NO. AREAS CHECKED

BY DATE

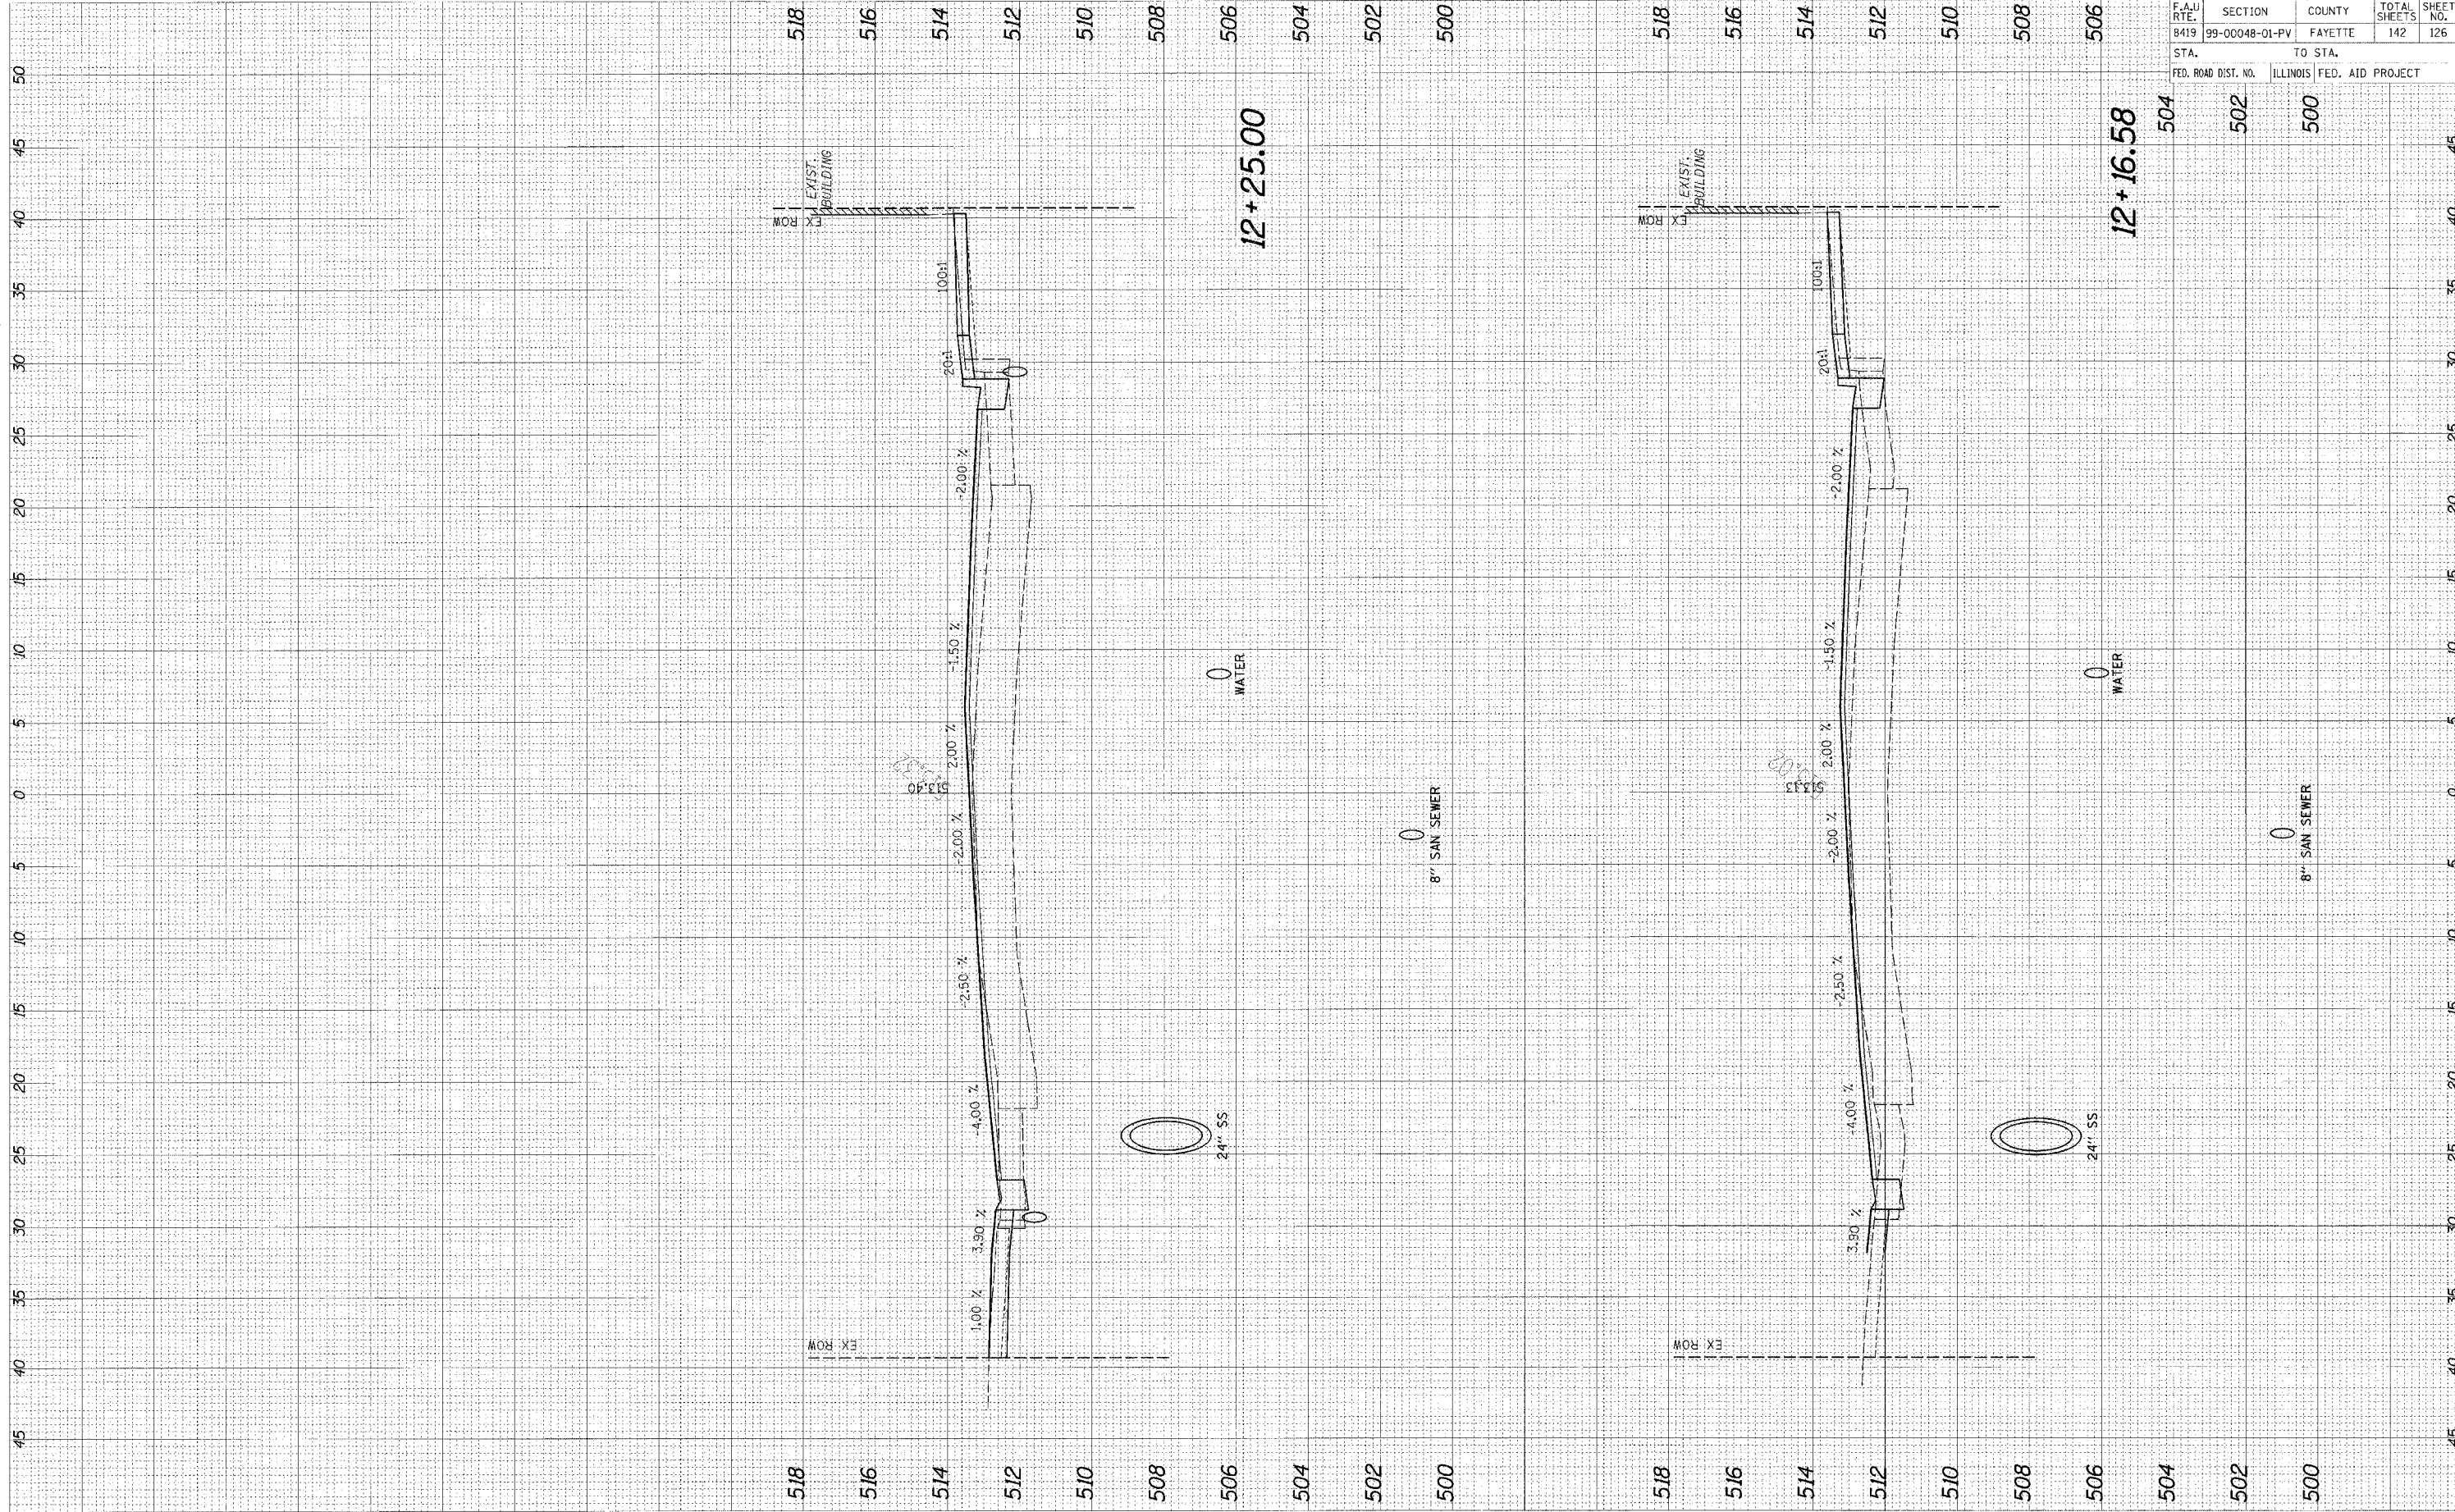

95500

| F.A.U. RTE. | SECTION | COUNTY | TOTAL SHEETS | SHEET NO. |
|-------------|----------------|---------|--------------|-----------|
| 8419 | 99-00048-01-PV | FAYETTE | 142 | 126 |

STA. TO STA.

| FED. ROAD DIST. NO. | ILLINOIS FED. AID PROJECT |
|---------------------|---------------------------|
| 504 | 502 |
| 504 | 500 |