


CADD FILE: /4812/As\_Gold/HF.dgn  
 PLOTTED: 01/23/2007

|                 |      |
|-----------------|------|
| ORIGINAL SURVEY | DATE |
| SURVEY          |      |
| NOTE BOOK       |      |
| AREAS CHECKED   |      |

|               |      |
|---------------|------|
| FINAL SURVEY  | DATE |
| PLOTTED       |      |
| NOTE BOOK     |      |
| AREAS CHECKED |      |

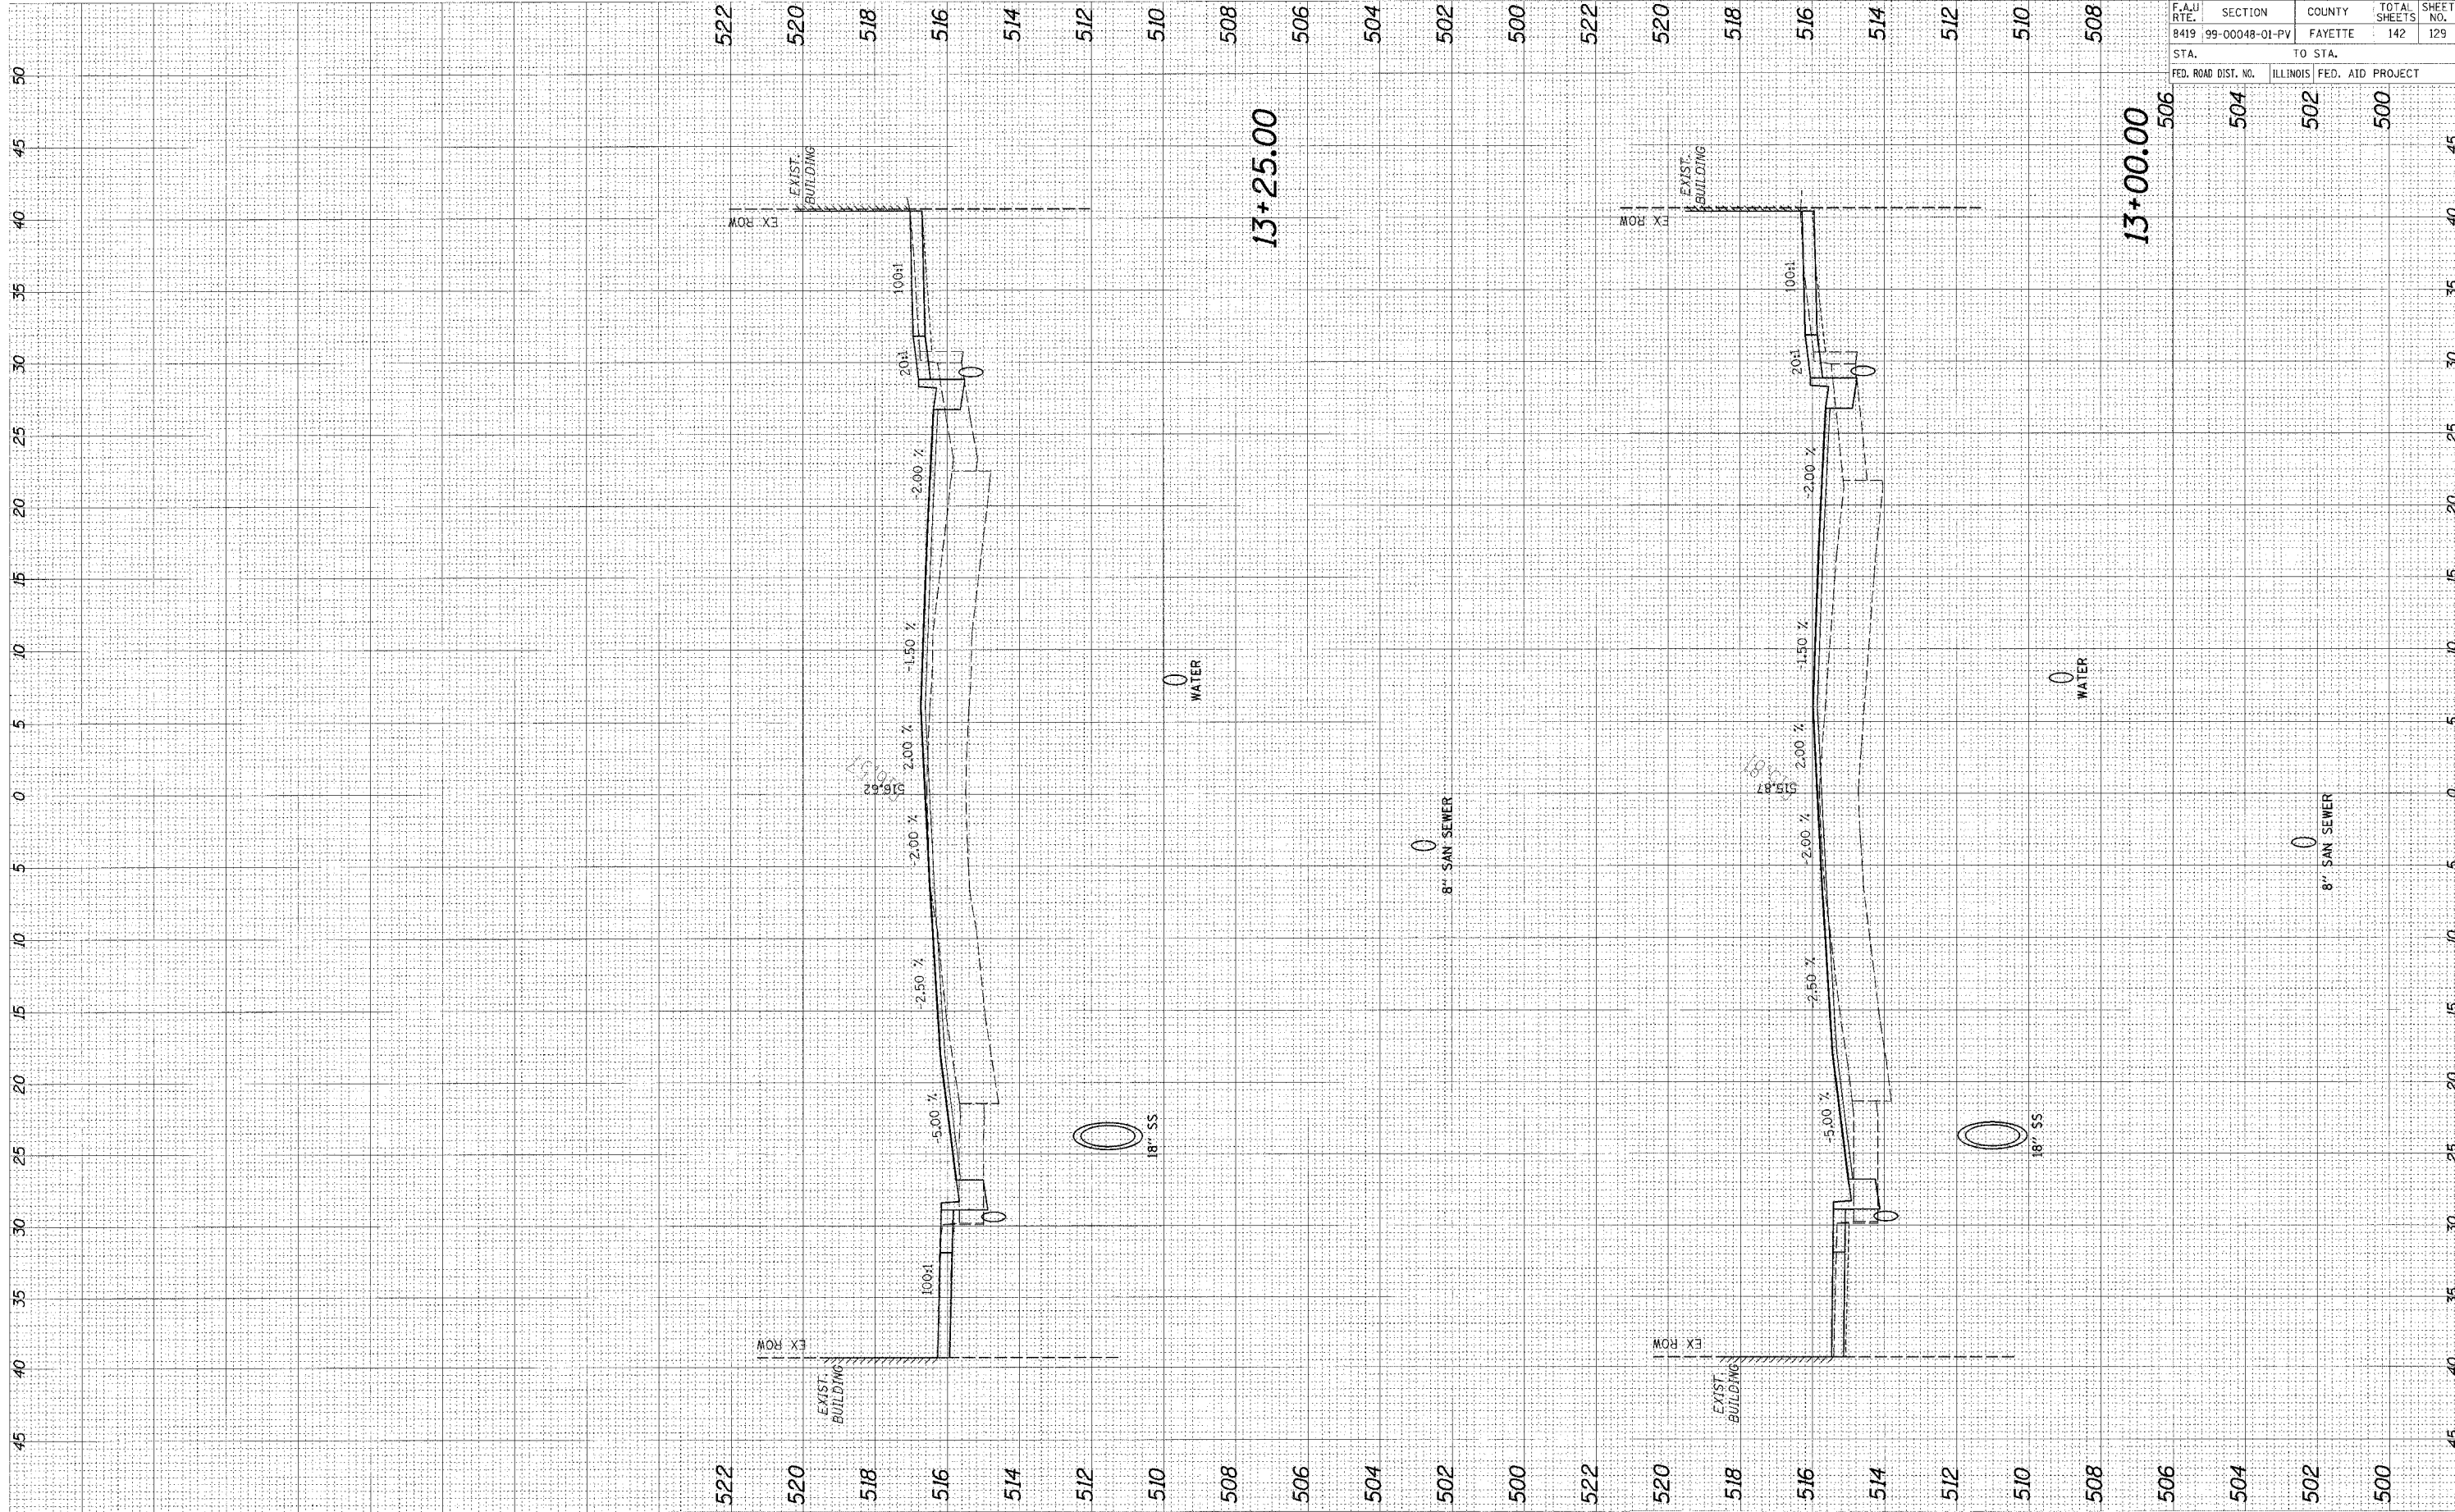

|                     |                |                           |              |           |
|---------------------|----------------|---------------------------|--------------|-----------|
| F.A.U. RTE.         | SECTION        | COUNTY                    | TOTAL SHEETS | SHEET NO. |
| 8419                | 99-00048-01-PV | FAYETTE                   | 142          | 129       |
| STA.                |                | TO STA.                   |              |           |
| FED. ROAD DIST. NO. |                | ILLINOIS FED. AID PROJECT |              |           |

95500

504 502 500