


FINAL SURVEY SURVEYED BY: _____ DATE: _____
 SURVEY PLOTTED BY: _____
 NOTE BOOK NO. _____ DATE _____
 AREAS CHECKED _____

ORIGINAL SURVEY SURVEYED BY: _____ DATE: _____
 SURVEY PLOTTED BY: _____
 NOTE BOOK NO. _____ DATE _____
 AREAS CHECKED _____

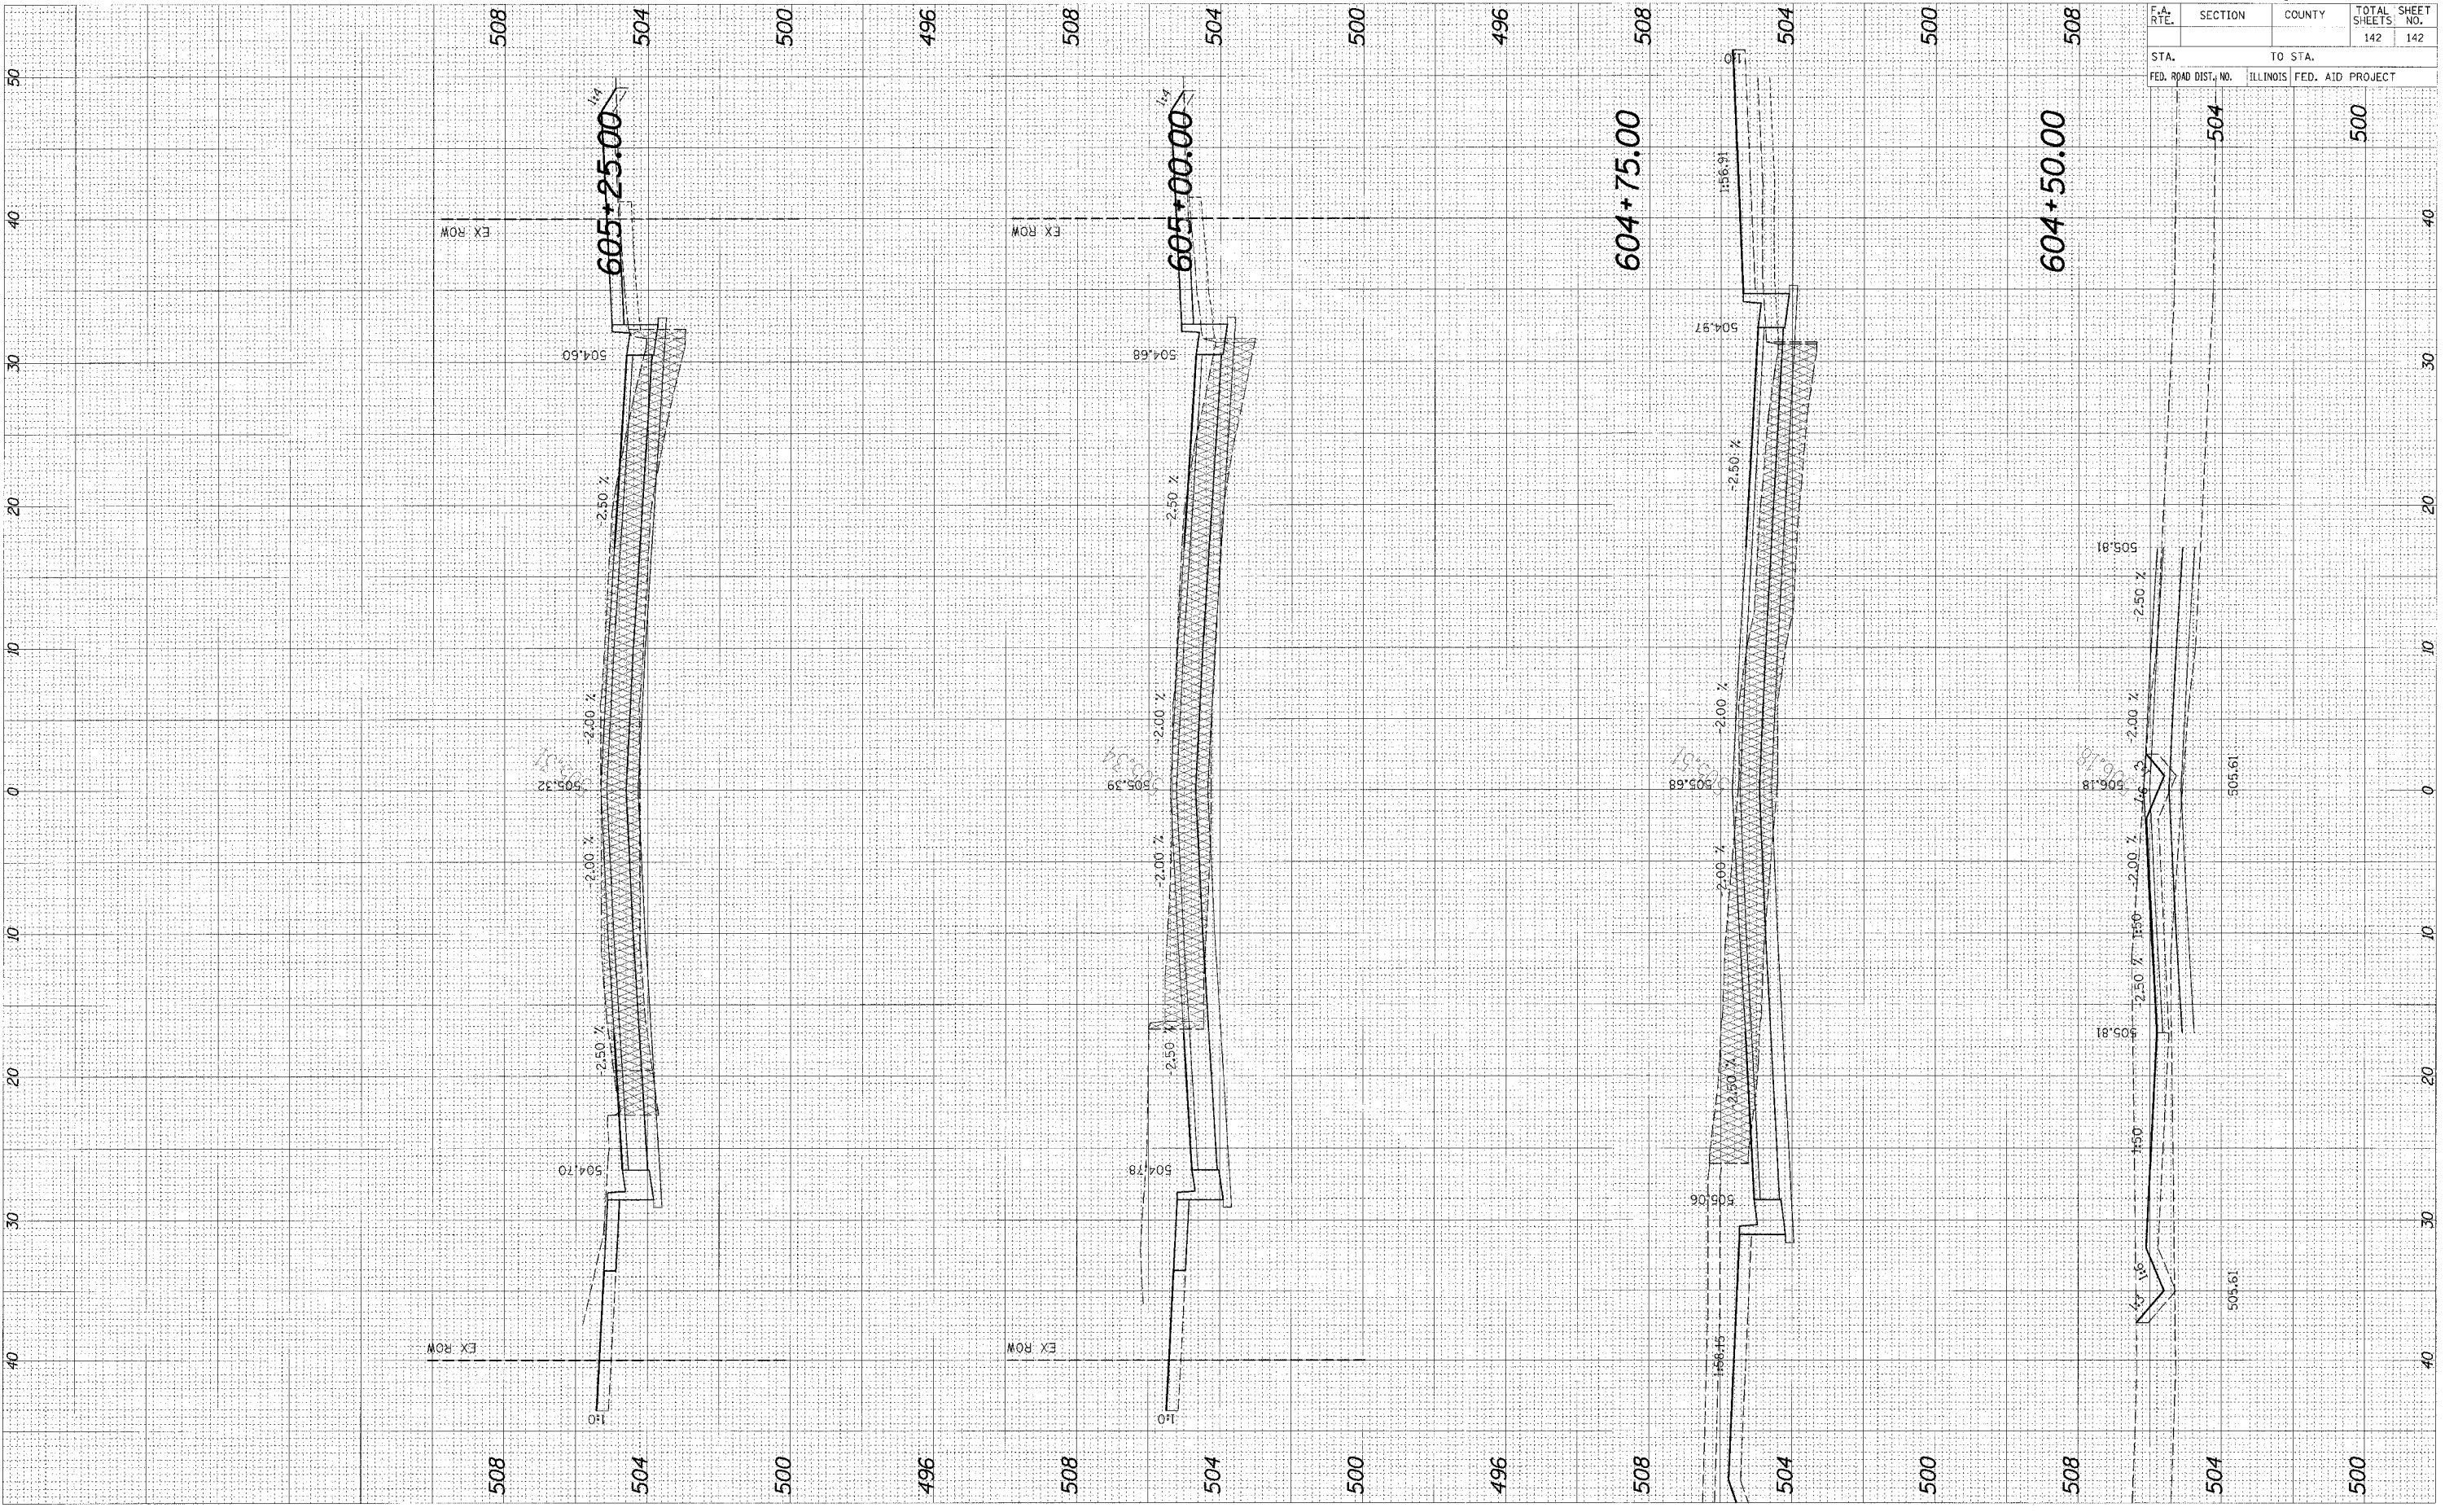

95500

F.A. RTE.	SECTION	COUNTY	TOTAL SHEET NO.
			142
			142

STA.	TO STA.

FED. ROAD DIST. NO.	ILLINOIS FED. AID PROJECT

STA.	TO STA.
504	500