


Sheet 11 of 13

ROUTE	SECTION	COUNTY	TOTAL SHEETS	SHEET NO.
T.R. 206	05-02121-00-BR	JASPER	13	11
CONTRACT NO. 95511		ILLINOIS	PROJECT BROS-079(134)	

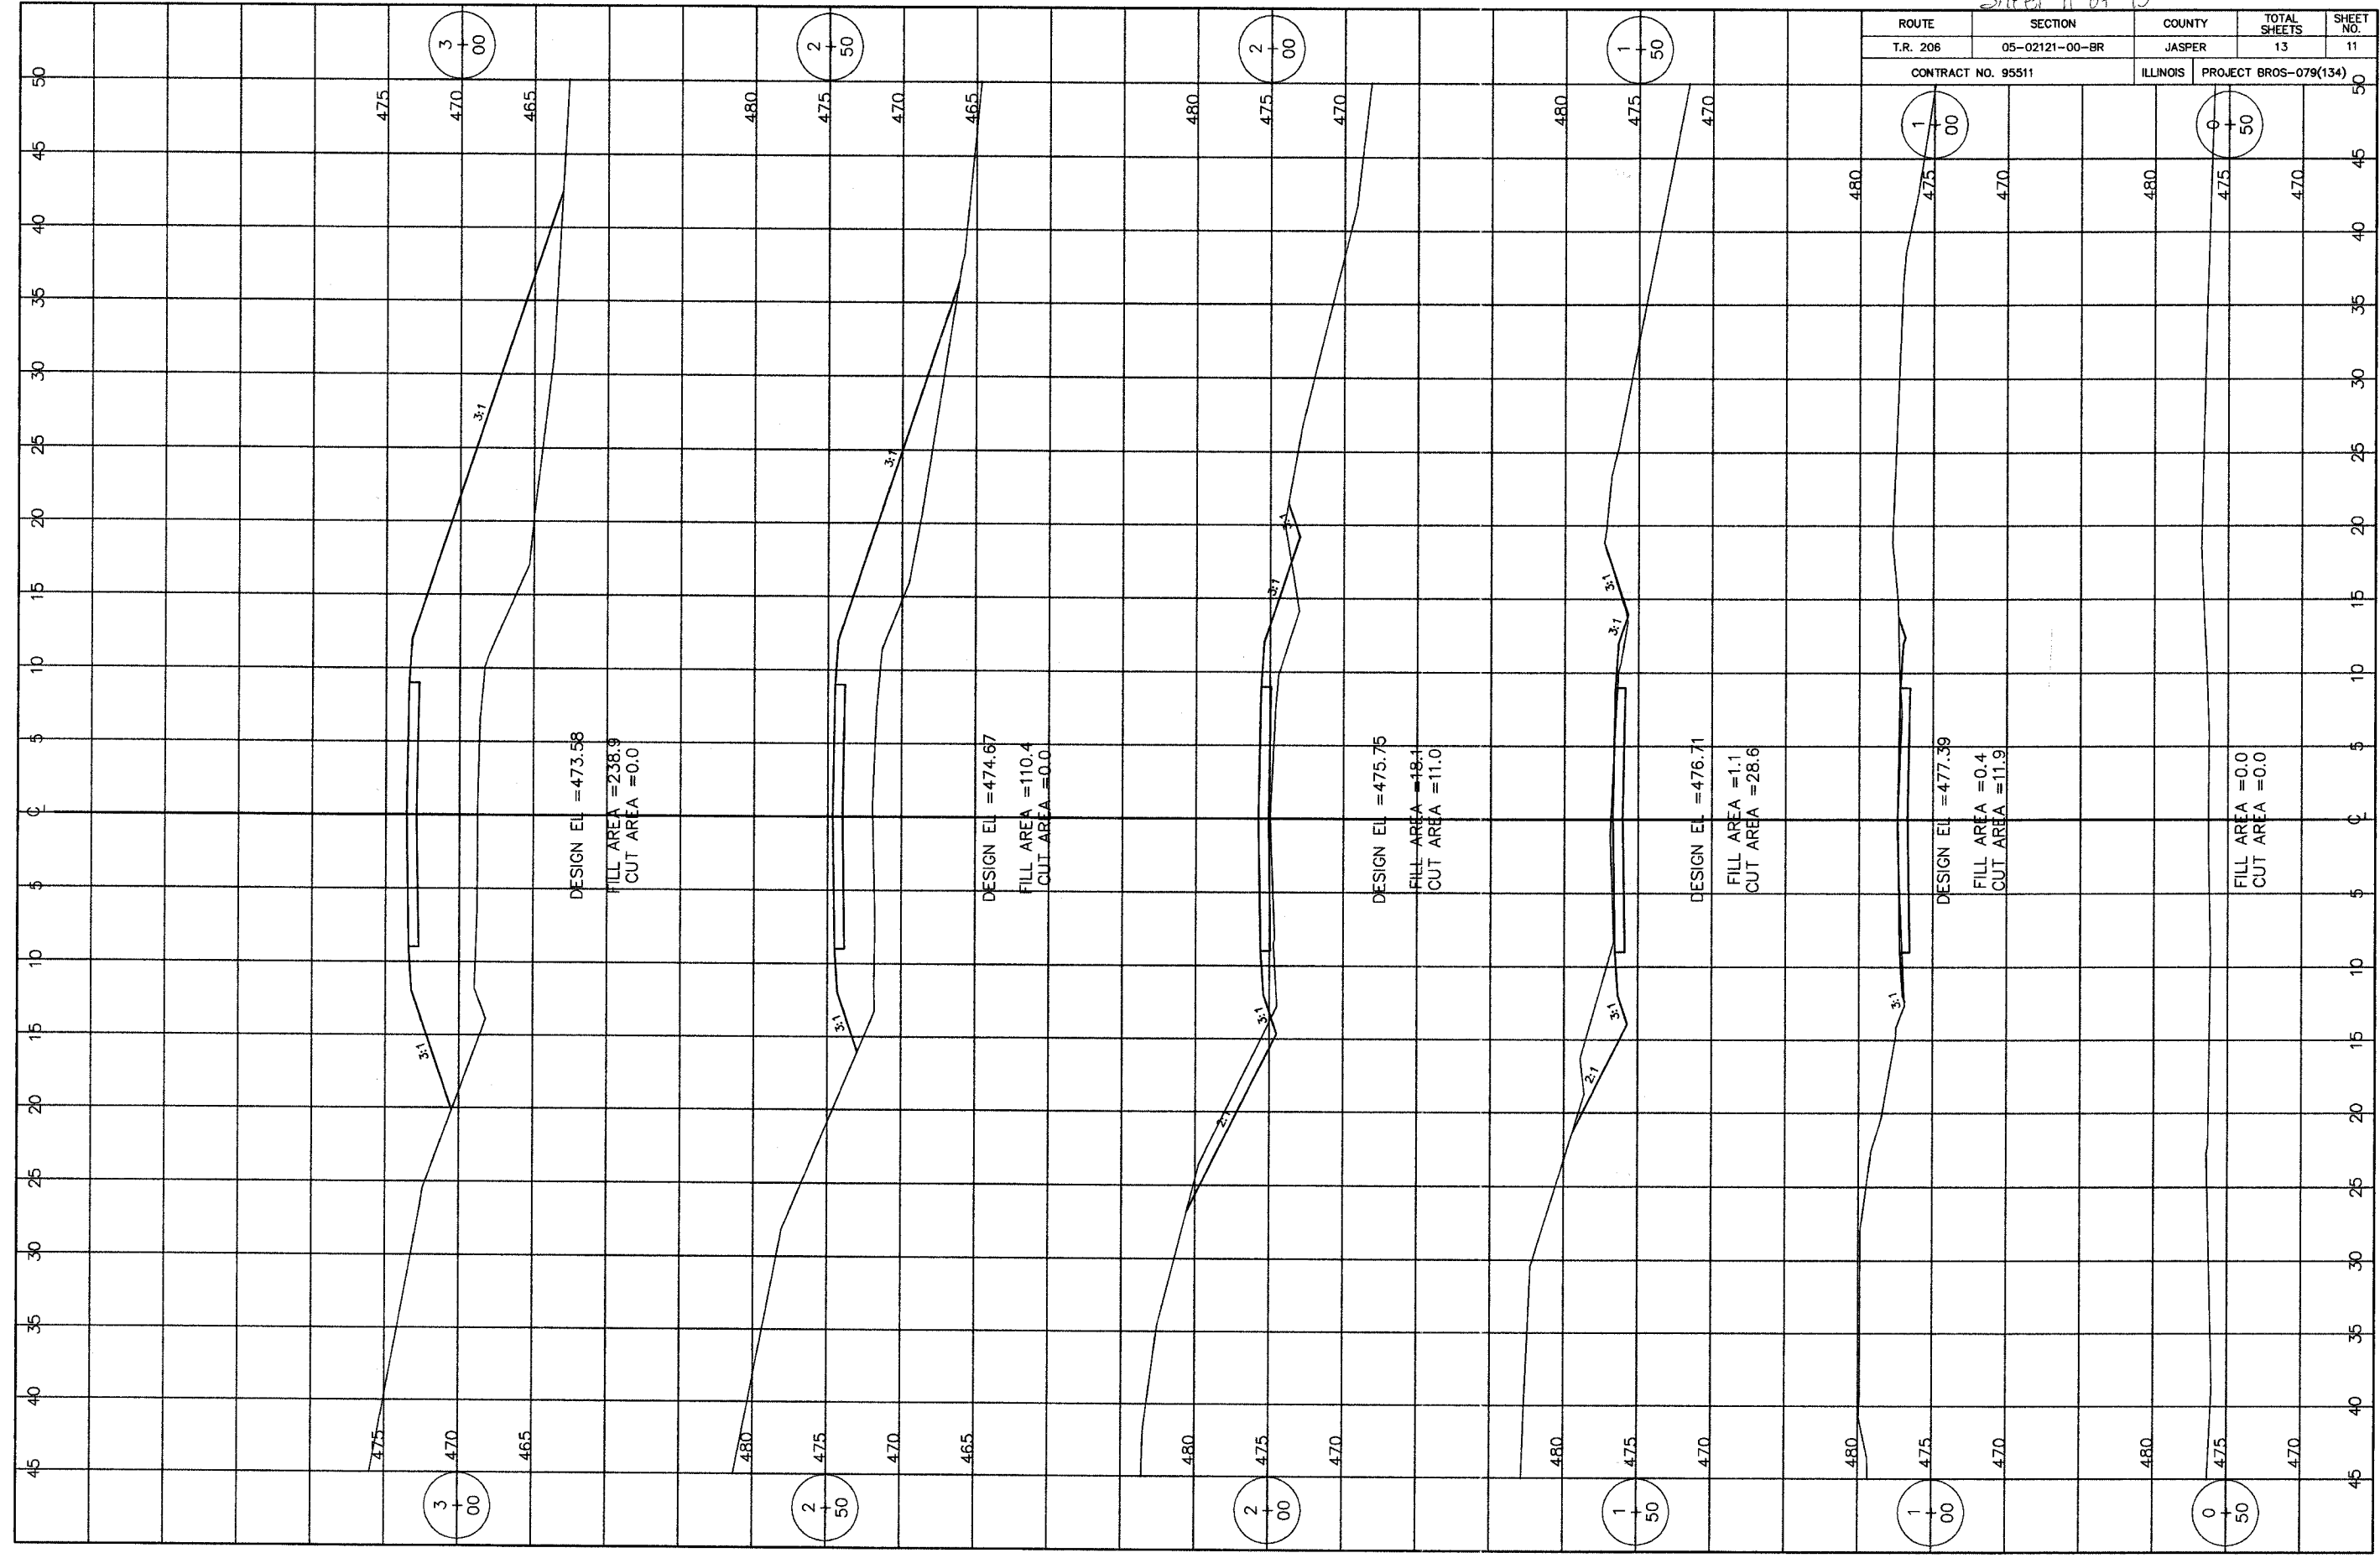

DESIGN EL = 473.58  
 FILL AREA = 238.9  
 CUT AREA = 0.0

DESIGN EL = 474.67  
 FILL AREA = 110.4  
 CUT AREA = 0.0

DESIGN EL = 475.75  
 FILL AREA = 18.1  
 CUT AREA = 11.0

DESIGN EL = 476.71  
 FILL AREA = 1.1  
 CUT AREA = 28.6

DESIGN EL = 477.39  
 FILL AREA = 0.4  
 CUT AREA = 11.9

FILL AREA = 0.0  
 CUT AREA = 0.0