




**A** FILTER PUMP PIPING ARRANGEMENT  
NOT TO SCALE

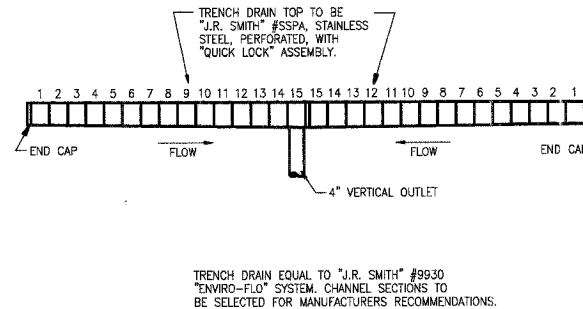


**B** TRENCH DRAIN DETAIL  
NOT TO SCALE

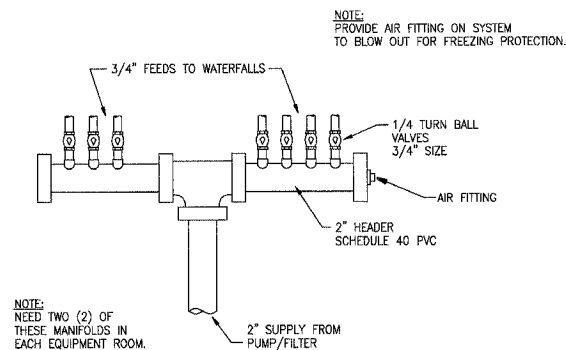


**C** FOUNTAIN MANIFOLD ARRANGEMENT  
NOT TO SCALE

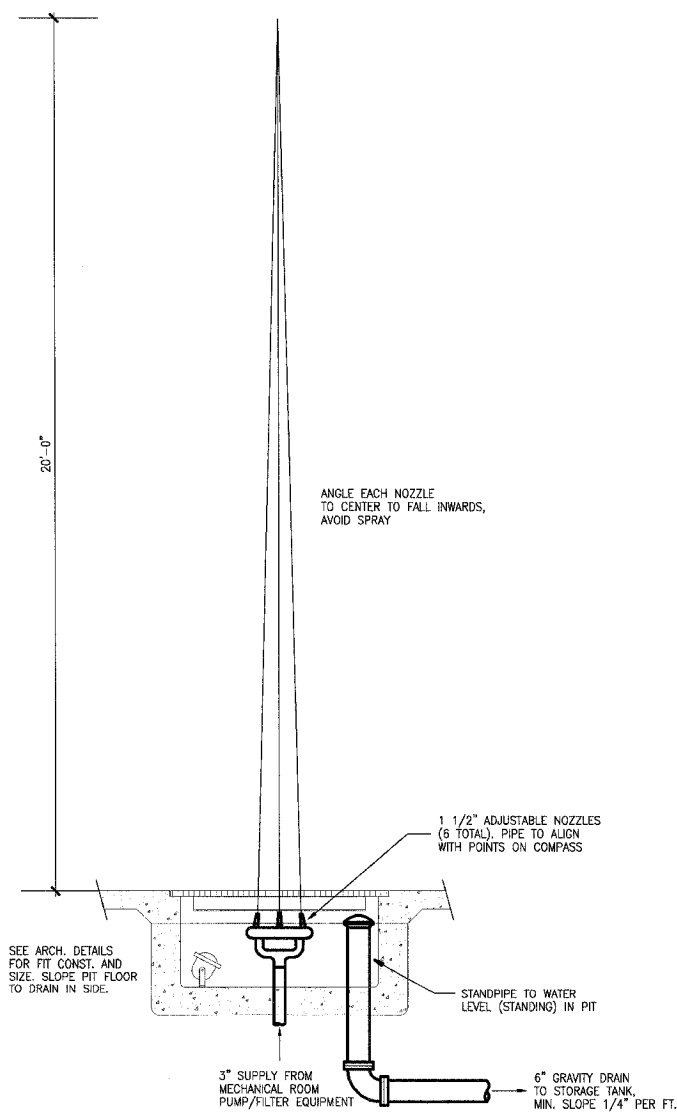


**E** FOUNTAIN SECTION  
1/2"=1'-0"

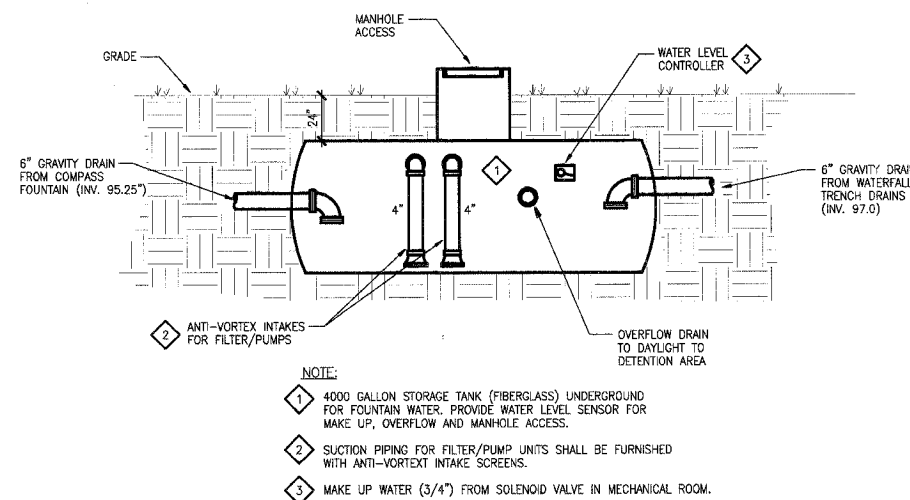

**D** SCHEMATIC PIPING OF STORAGE TANK  
NOT TO SCALE

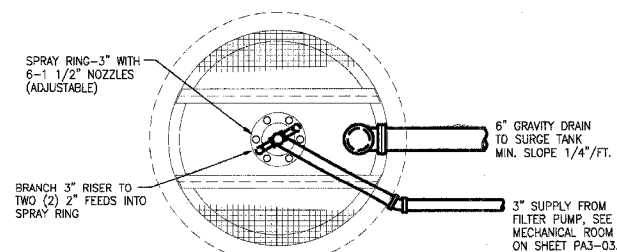

**F** FOUNTAIN PLAN  
1/2"=1'-0"

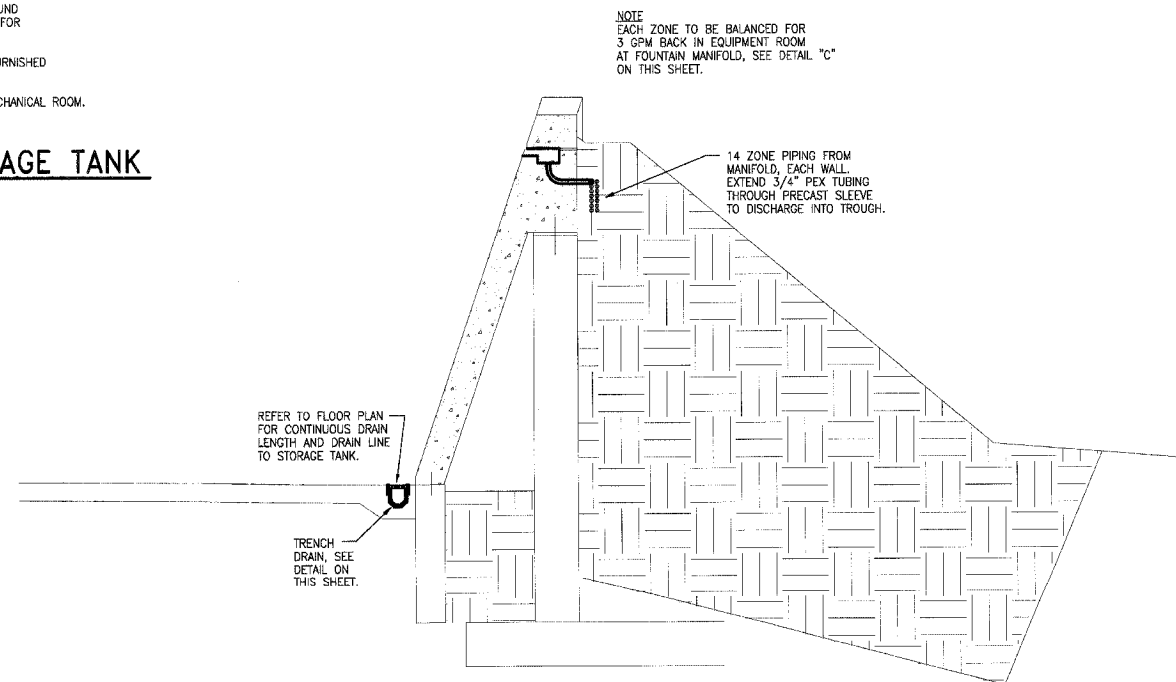

**G** SECTION A-A, NORTH FOUNTAIN AT ENTRY (WATERFALLS)  
NOT TO SCALE

211 N. Broadway  
Suite 1000  
St. Louis, MO 63102  
(314) 241-9188  
(314) 241-9125  
FAX (314) 241-9125

**KAI**

PHASE 2A  
LEWIS AND CLARK MEMORIAL TOWER  
VILLAGE OF HARTFORD, ILLINOIS  
HARTFORD, ILLINOIS 62049

SHEET TITLE:  
FOUNTAIN ISOMETRIC &  
DETAILS-  
PLUMBING

REV. NO.	REMARKS	DATE

KENNEDY PROJECT NO  
KAI# 10-02048

ISSUE DATE  
12-JULY-05

SHEET NO

PA3-04