
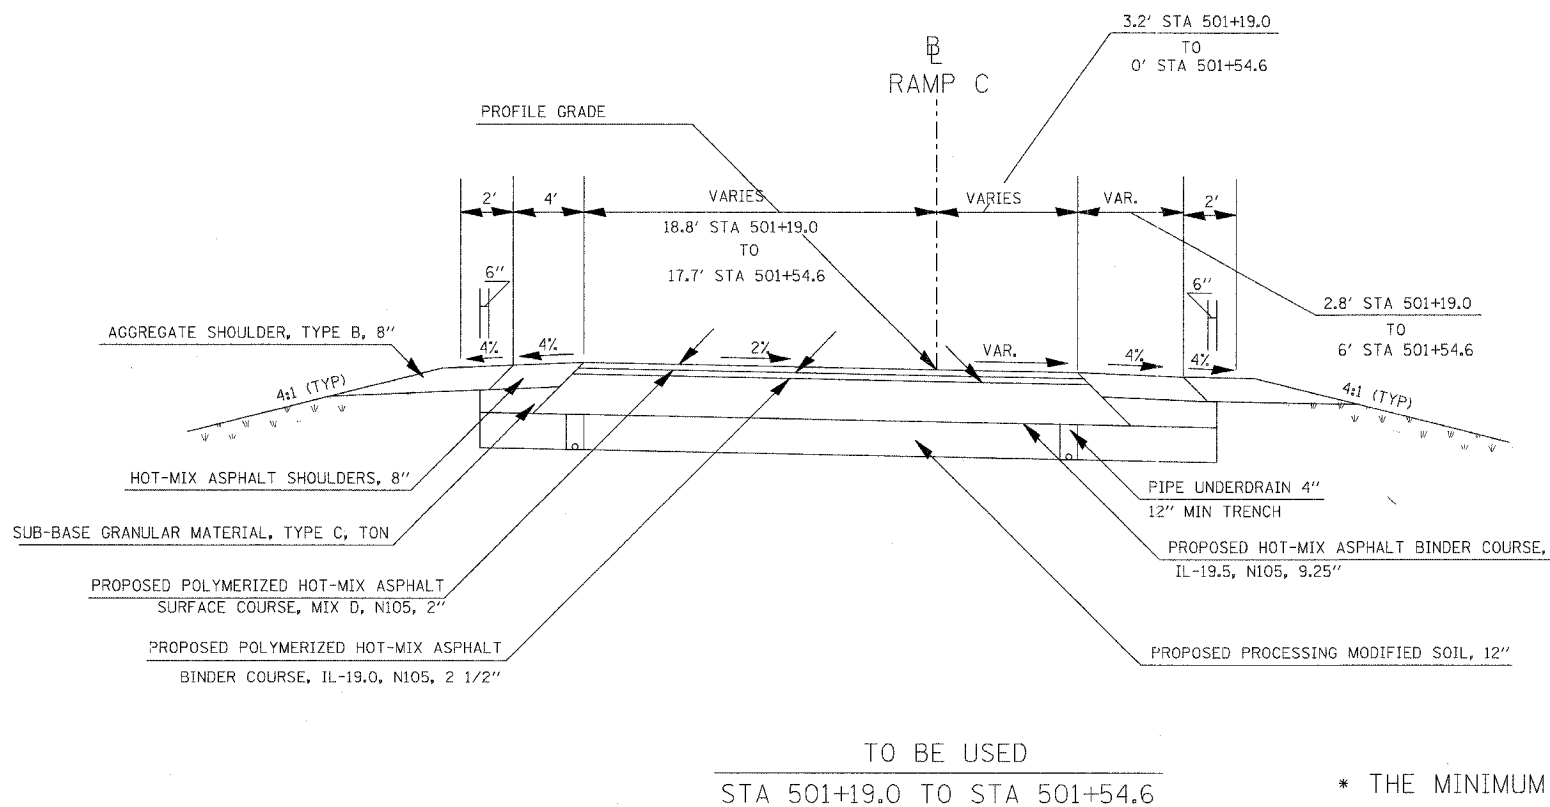


F.A. RTE.	SECTION	COUNTY	TOTAL SHEETS	SHEET NO.
57/64	41-3JHBK	JEFFERSON	518	030
STA.		TO STA.		
FED. ROAD DIST. NO.	ILLINOIS	FED. AID PROJECT		

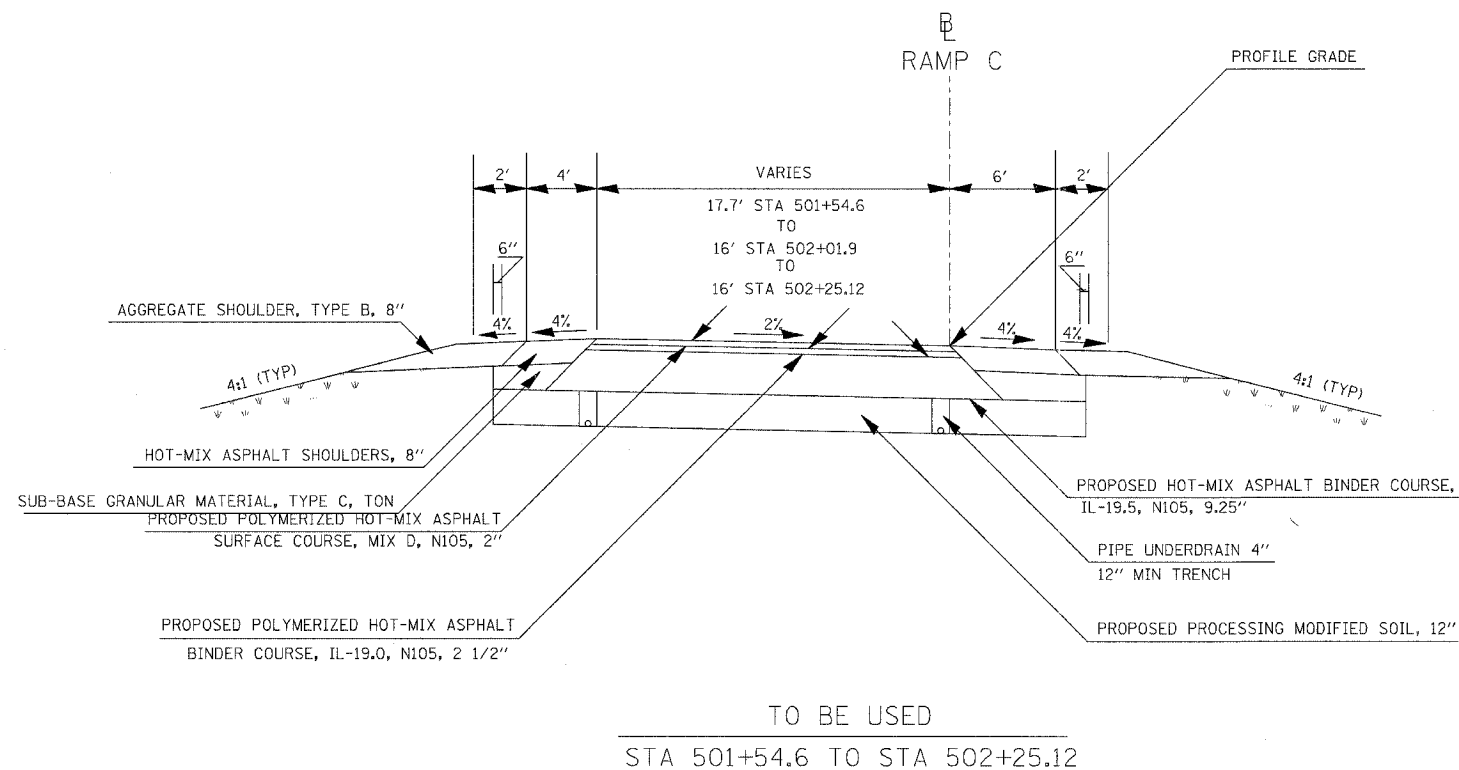

NOTE:
SEE GEOMETRICS SHEETS FOR
EDGE OF PAVEMENT ELEVATIONS

- * THE MINIMUM TRENCH WIDTH FOR PIPE UNDERDRAINS SHALL BE 12"
- * FOR GUARDRAIL LOCATIONS SEE GUARDRAILS SCHEDULE
- * SEE RAMP C CROSS SECTIONS FOR CROSS SLOPES

PLOT DATE = 83/21/2087.07127 AM
 FILE NAME = I:\98\obs\58\2019\DOT Rev\FPS\typical.mxd
 USER NAME = RJC