



CONTRACT NO. 98963				
F.A. RTE.	SECTION	COUNTY	TOTAL SHEETS	SHEET NO.
57/64	41-31HBK	JEFFERSON	518	031
STA.		TO STA.		
FED. ROAD DIST. NO.		ILLINOIS FED. AID PROJECT		

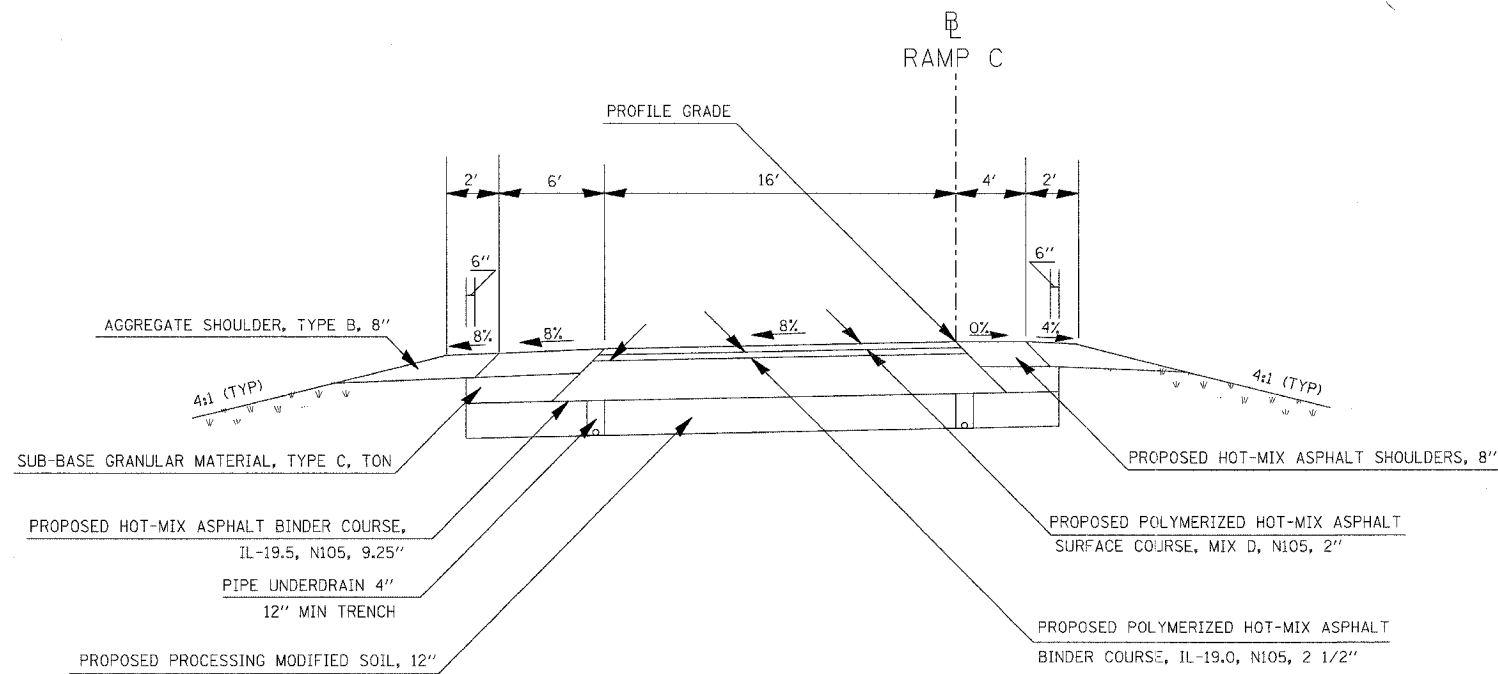

TO BE USED
STA 504+24.12 TO STA 504+45.12

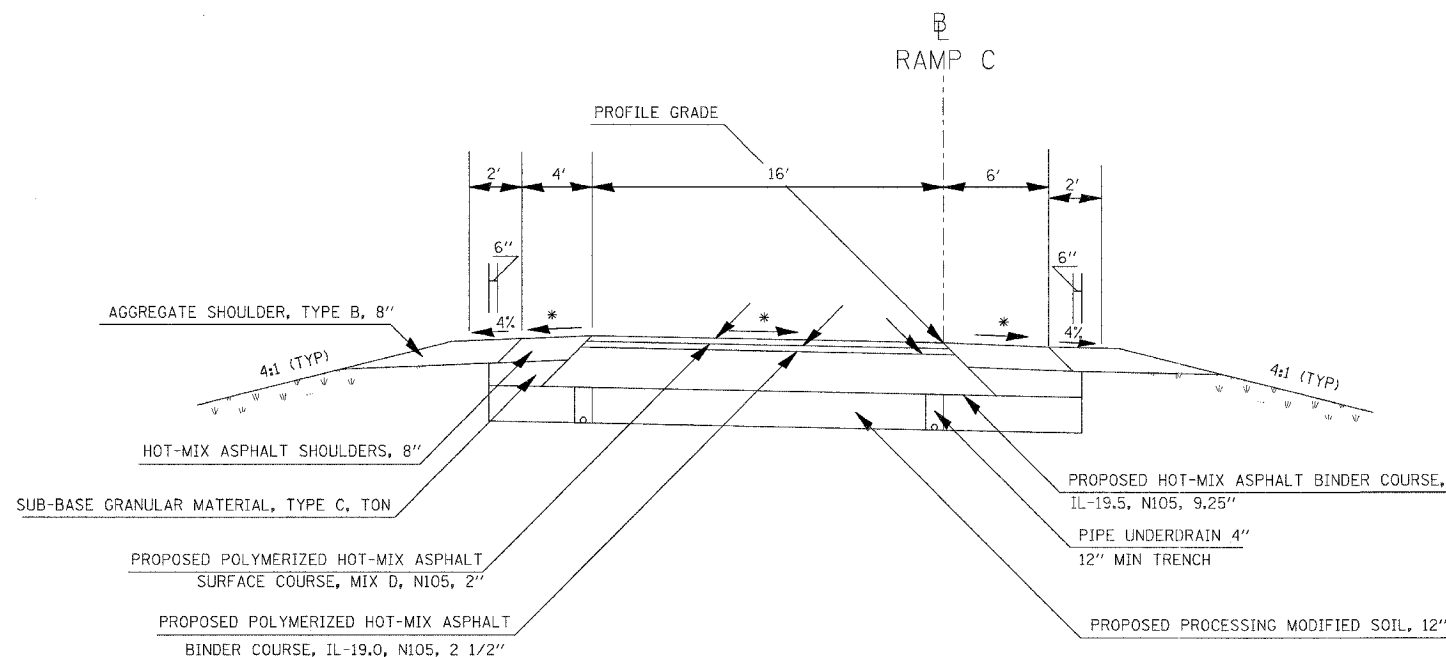

TO BE USED
STA 502+25.12 TO STA 504+45.12
STA 505+34.95 TO STA 507+54.95
STA 511+34.40 TO STA 513+94.40

ATTAIN SUPERELEVATION
STA 502+25.12 TO STA 504+45.12

REMOVE SUPERELEVATION
STA 505+34.95 TO STA 507+54.95

- * ON THE HIGH SIDE OF SUPERELEVATED SECTIONS, THE MAXIMUM SHOULDER ROLLOVER SHALL NOT EXCEED 8%
- * THE MINIMUM TRENCH WIDTH FOR PIPE UNDERDRAINS SHALL BE 12"
- * FOR GUARDRAIL LOCATIONS SEE GUARDRAILS SCHEDULE
- * SEE RAMP C CROSS SECTIONS FOR CROSS SLOPES

PLOT DATE = 03/21/2007 07:27 AM
FILE NAME = I:\03\03\03\98963\031\DOT\RAVPS\typicals\m2
PLOT SCALE = 5/8" = 1'-0"
USER NAME = Kss