



CONTRACT NO. 98963				
F.A. RTE.	SECTION	COUNTY	TOTAL SHEETS	SHEET NO.
57/64	(41-3)HBK	JEFFERSON	018	035
STA.		TO STA.		
FED. ROAD DIST. NO.		ILLINOIS FED. AID PROJECT		

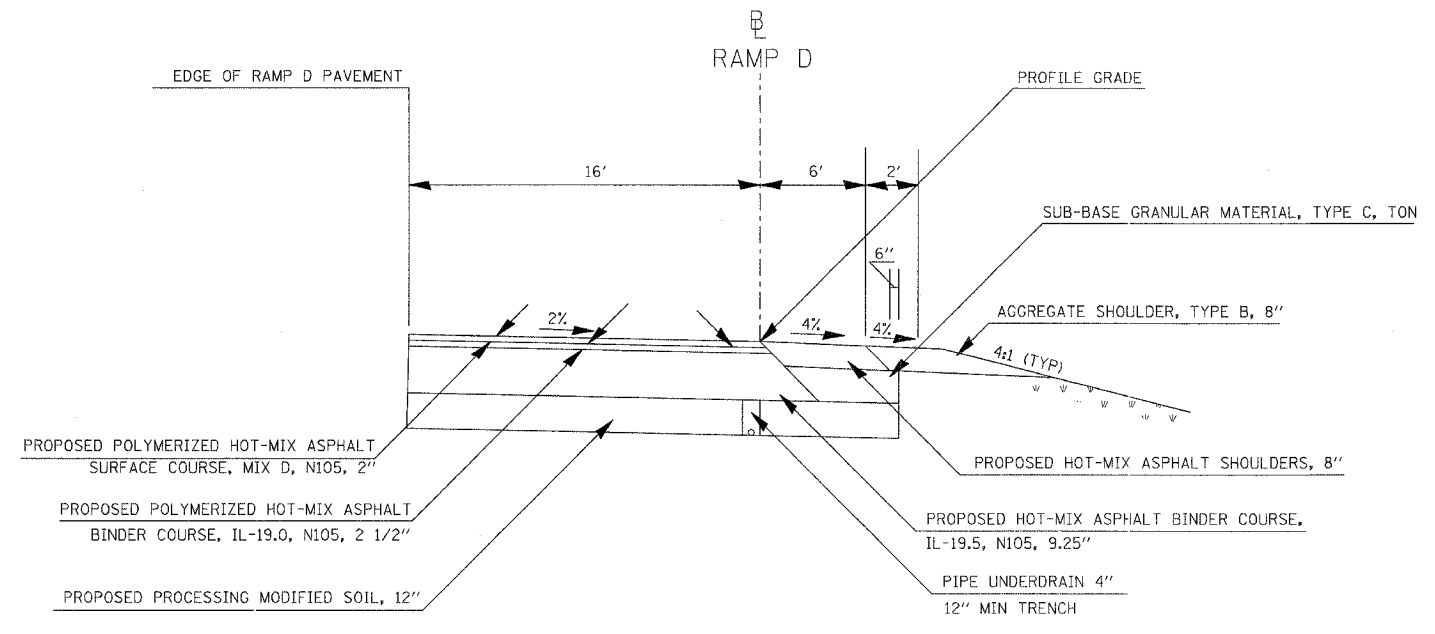

TO BE USED
 STA 600+71.1 TO STA 603+24.82

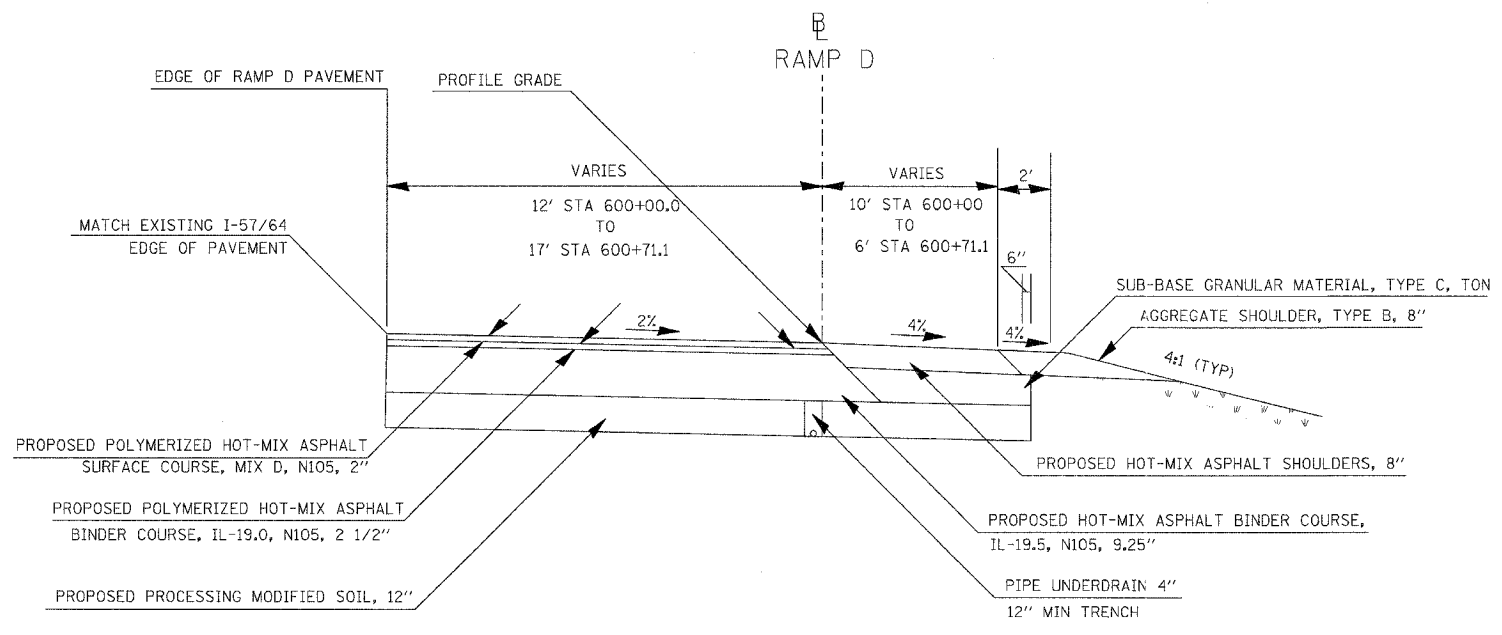

TO BE USED
 STA 600+00.0 TO STA 600+71.1

- * THE MINIMUM TRENCH WIDTH FOR PIPE UNDERDRAINS SHALL BE 12"
- * FOR GUARDRAIL LOCATIONS SEE GUARDRAILS SCHEDULE
- * SEE RAMP D CROSS SECTIONS FOR CROSS SLOPES

PLOT DATE = 03/21/2007 07:27 AM
 FILE NAME = I:\98_963\98_963\2015\DOT RAMPS\upocaha32
 PLOT SCALE = 5/8" = 1' IN.
 USER NAME = Met