


CONTRACT NO.				
F.A. RTE.	SECTION	COUNTY	TOTAL SHEETS	SHEET NO.
			518	440
STA.		TO STA.		
FED. ROAD DIST. NO.	ILLINOIS	FED. AID PROJECT		

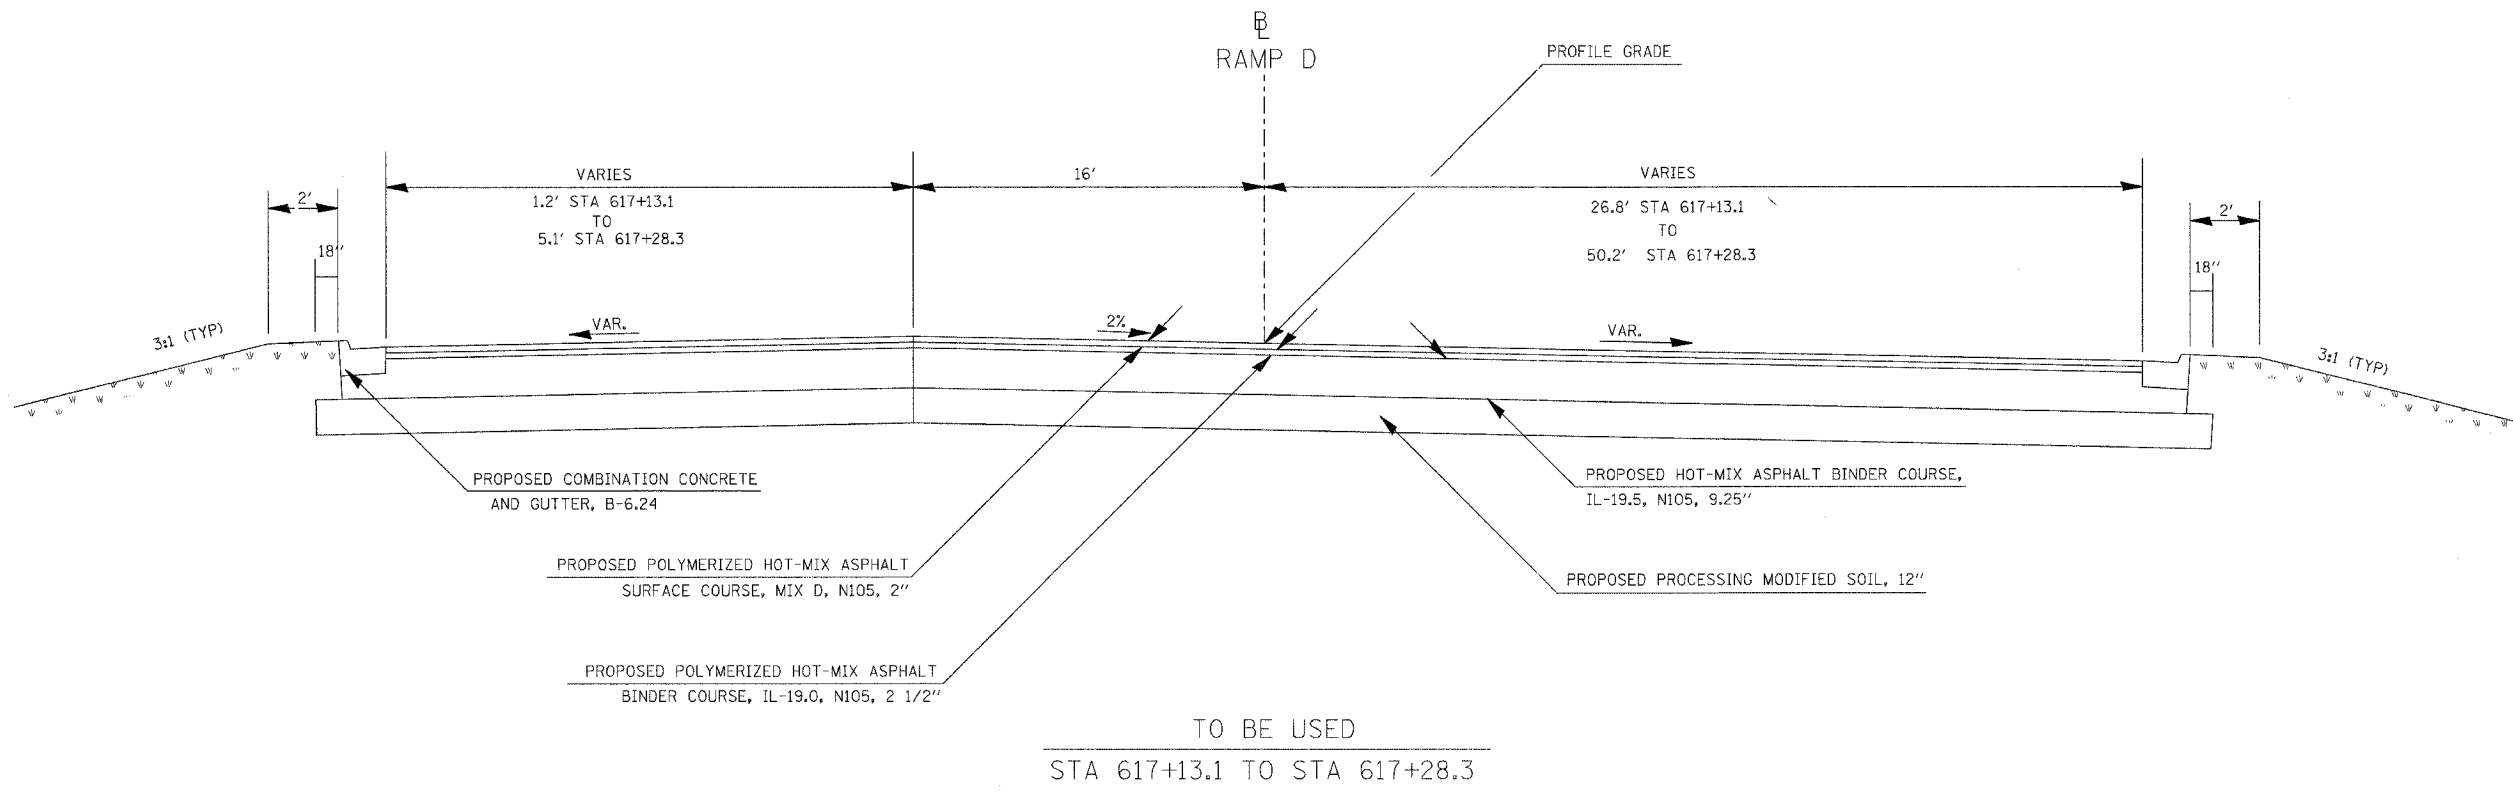

NOTE:
SEE GEOMETRICS SHEETS FOR
EDGE OF PAVEMENT ELEVATIONS

- * THE MINIMUM TRENCH WIDTH FOR PIPE UNDERDRAINS SHALL BE 12"
- * FOR GUARDRAIL LOCATIONS SEE GUARDRAILS SCHEDULE
- * SEE RAMP D CROSS SECTIONS FOR CROSS SLOPES

PLOT DATE = 03/21/2007 07:27 AM
 FILE NAME = I:\18\1805\18052815\DOT RAMP D\18052815.dwg
 PLOT SCALE = 1/8" = 1'-0"
 USER NAME = KLS