
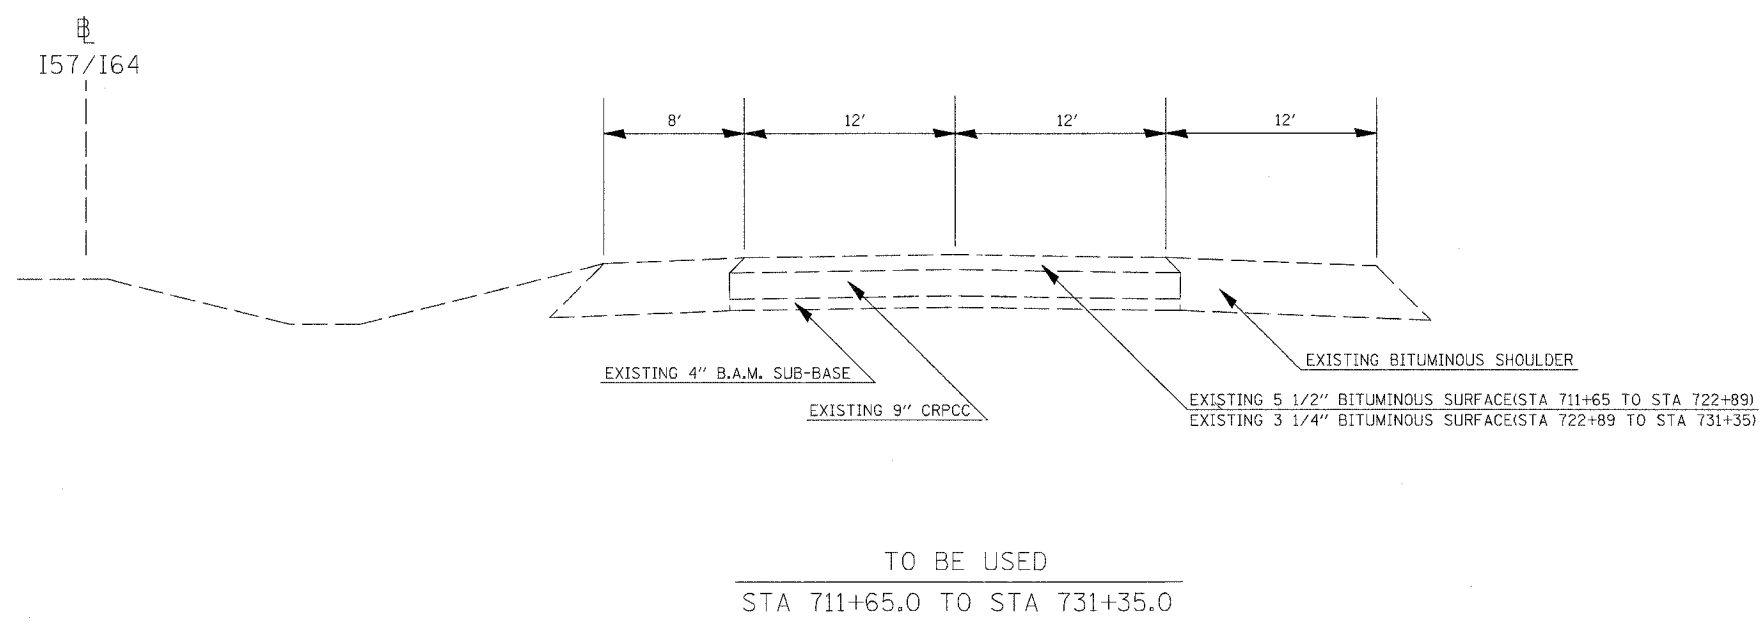


F.A. RTE.	SECTION	COUNTY	TOTAL SHEETS	SHEET NO.
57/64	41-3HKB	JEFFERSON	518	045
STA.		TO STA.		
FED. ROAD DIST. NO.		ILLINOIS FED. AID PROJECT		

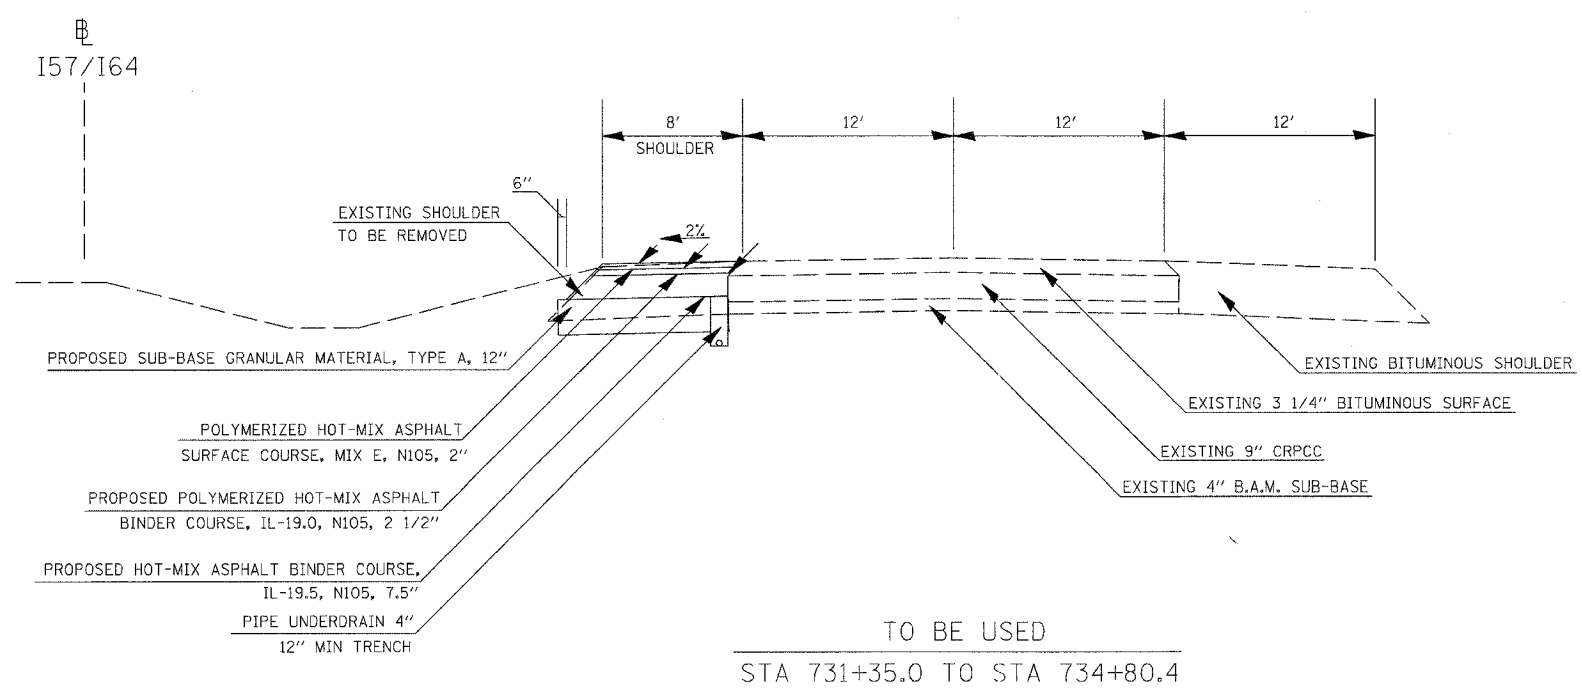

* SEE GUARDRAIL SCHEDULE AND DETAIL FOR GUARDRAIL SHOULDER WIDENING

PLOT DATE = 03/21/2007 07:27 AM
 FILE NAME = I:\98963\98963\98963\DOT\98963\typical.mxd
 PLOT SCALE = 1/8" = 1'-0"
 USER NAME = Kac