



CONTRACT NO. 98963			
F.A. R.T.E.	SECTION	COUNTY	TOTAL SHEETS
57/64	141-31HBX	JEFFERSON	518
STA.	TO STA.		
FED. ROAD DIST. NO.	ILLINOIS	FED. AID PROJECT	

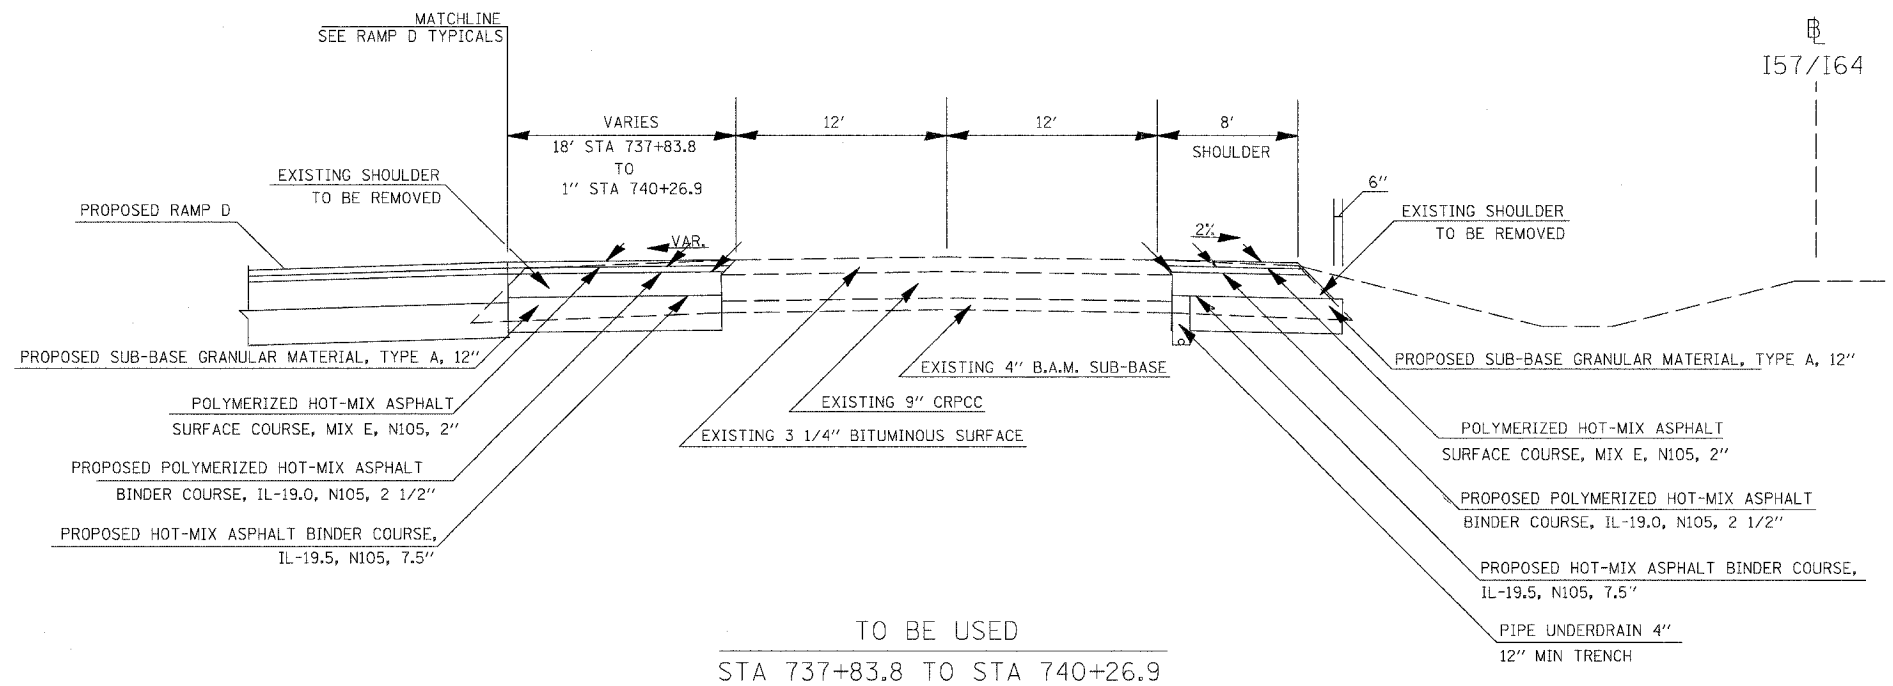

TO BE USED
STA 737+83.8 TO STA 740+26.9

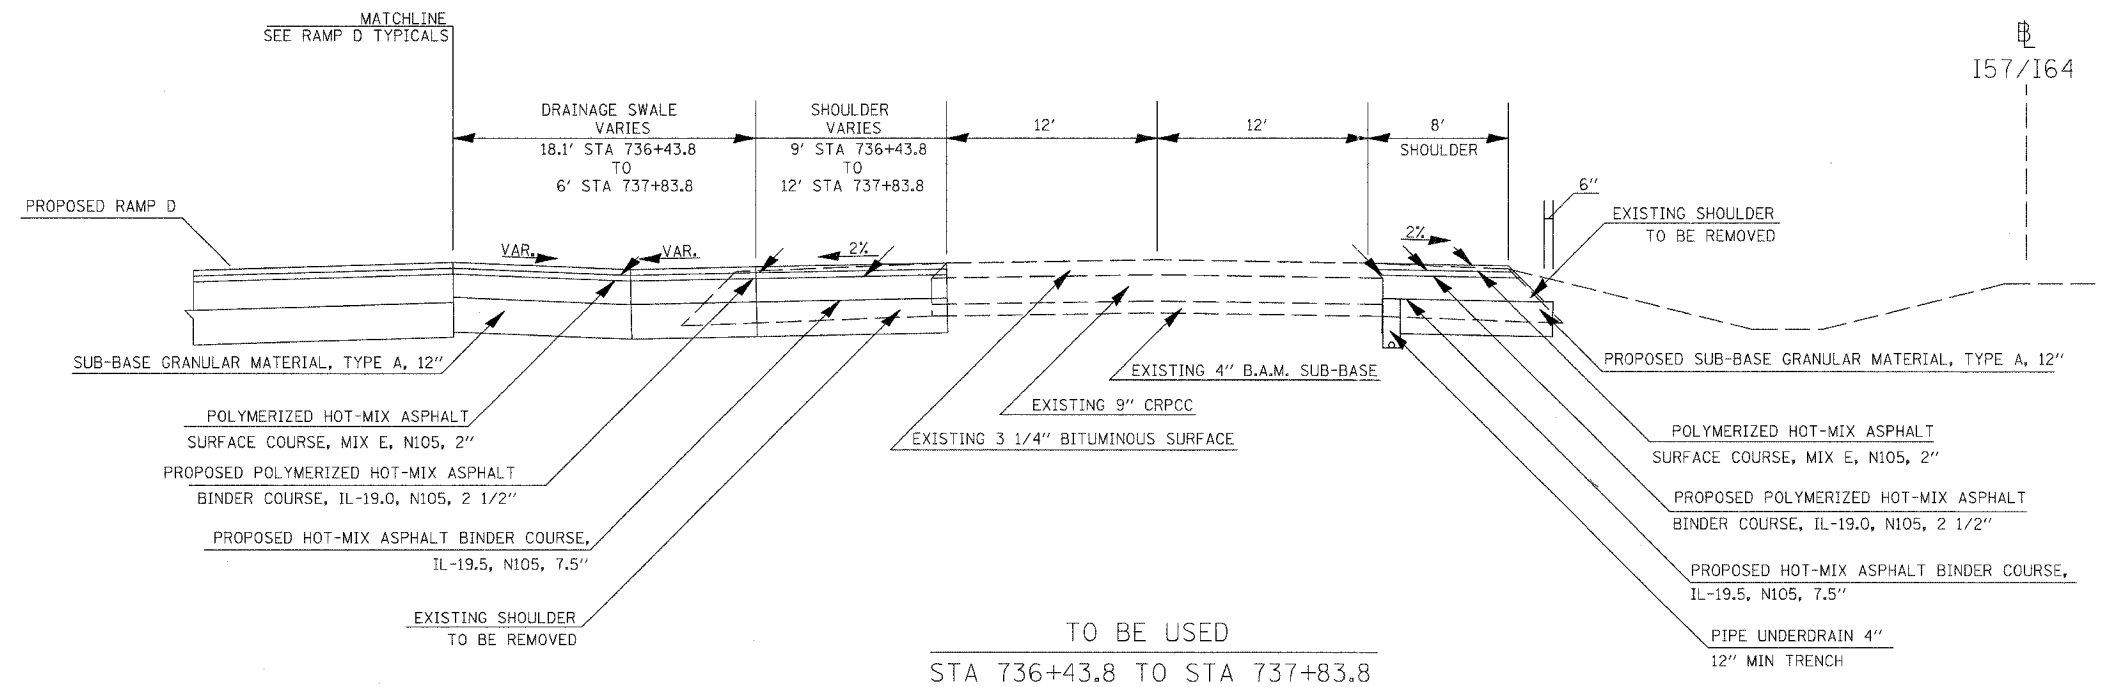

TO BE USED
STA 736+43.8 TO STA 737+83.8

PLOT DATE = 05/21/2007 07:27 AM
 FILE NAME = I:\08_05062007\DOT_RampD\typical.dwg
 PLOT SCALE = 1/8" = 1'-0"
 USER NAME = ket

* SEE GUARDRAIL SCHEDULE AND DETAIL FOR GUARDRAIL SHOULDER WIDENING

TYPICALS I57/I64 SOUTHBOUND