



CONTRACT NO. 98963				
F.A. RTE.	SECTION	COUNTY	TOTAL SHEETS	SHEET NO.
57/64	(41-3)HKB	JEFFERSON	518	056
STA.		TO STA.		
FED. ROAD DIST. NO.		ILLINOIS FED. AID PROJECT		

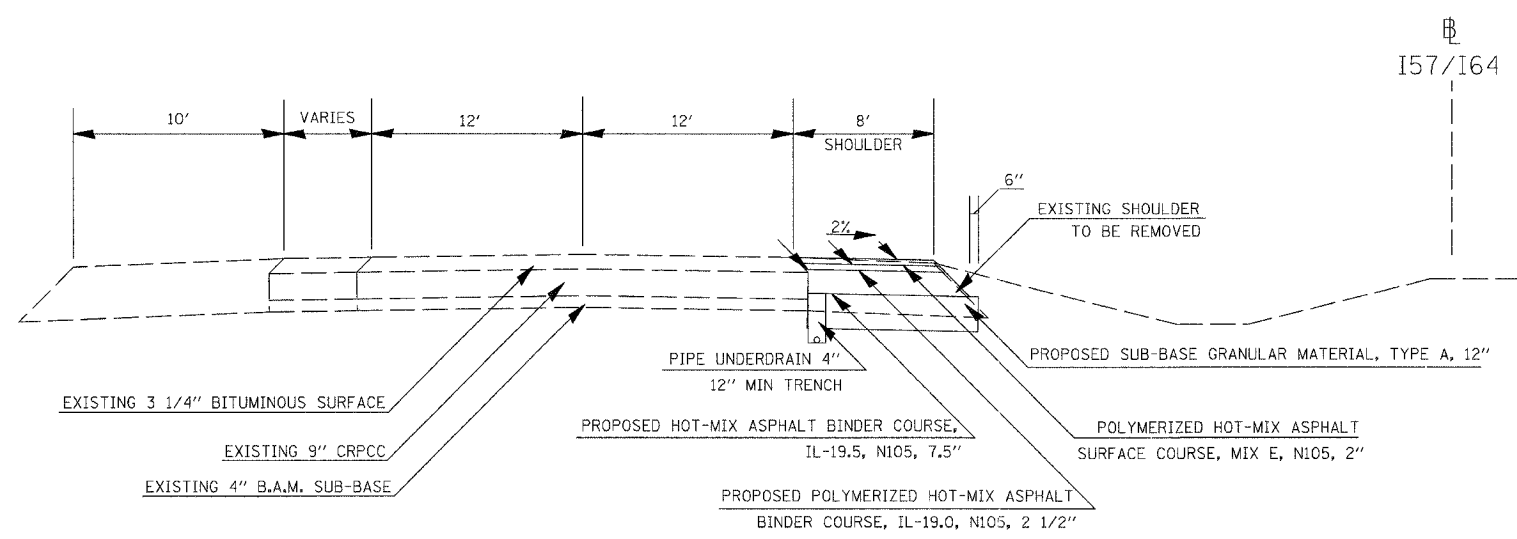

TO BE USED
STA 758+51.5 TO STA 768+15.0

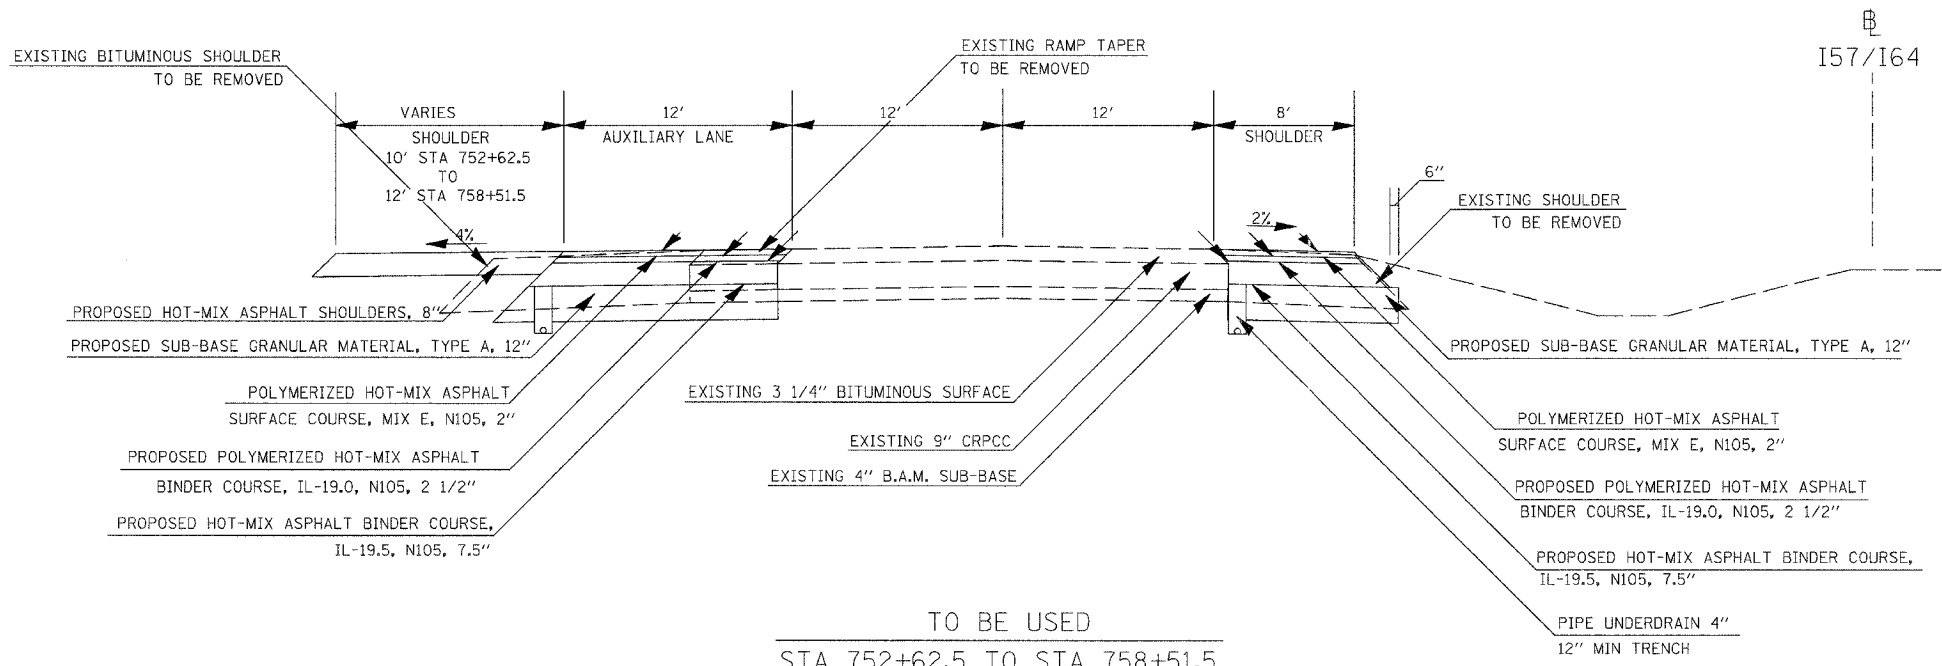

TO BE USED
STA 752+62.5 TO STA 758+51.5

PLOT DATE = 03/21/2007 07:27 AM
 FILE NAME = I:\98_963\98_963\98_963\DOT\REVISED\typical\32
 PLOT SCALE = 5/8" = 1' / IN.
 USER NAME = Kst

* SEE GUARDRAIL SCHEDULE AND DETAIL FOR GUARDRAIL SHOULDER WIDENING