
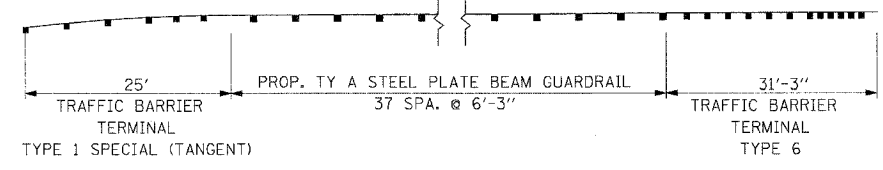
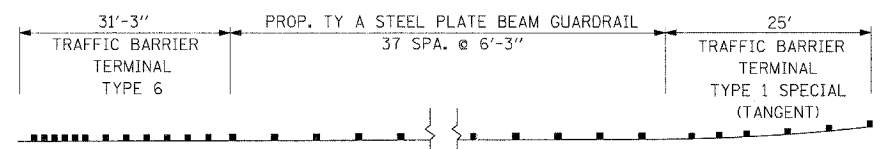


F.A.I. RTE. 57/64	SECTION (41-3)HBK	COUNTY JEFFERSON	TOTAL SHEETS 518	SHEET NO. 090
STA. 46+00.00 TO STA. 52+00.00				
FED. ROAD DIST. NO. ILLINOIS FED. AID PROJECT				
CONTRACT NO. 98963				

JAMES
DYCUS

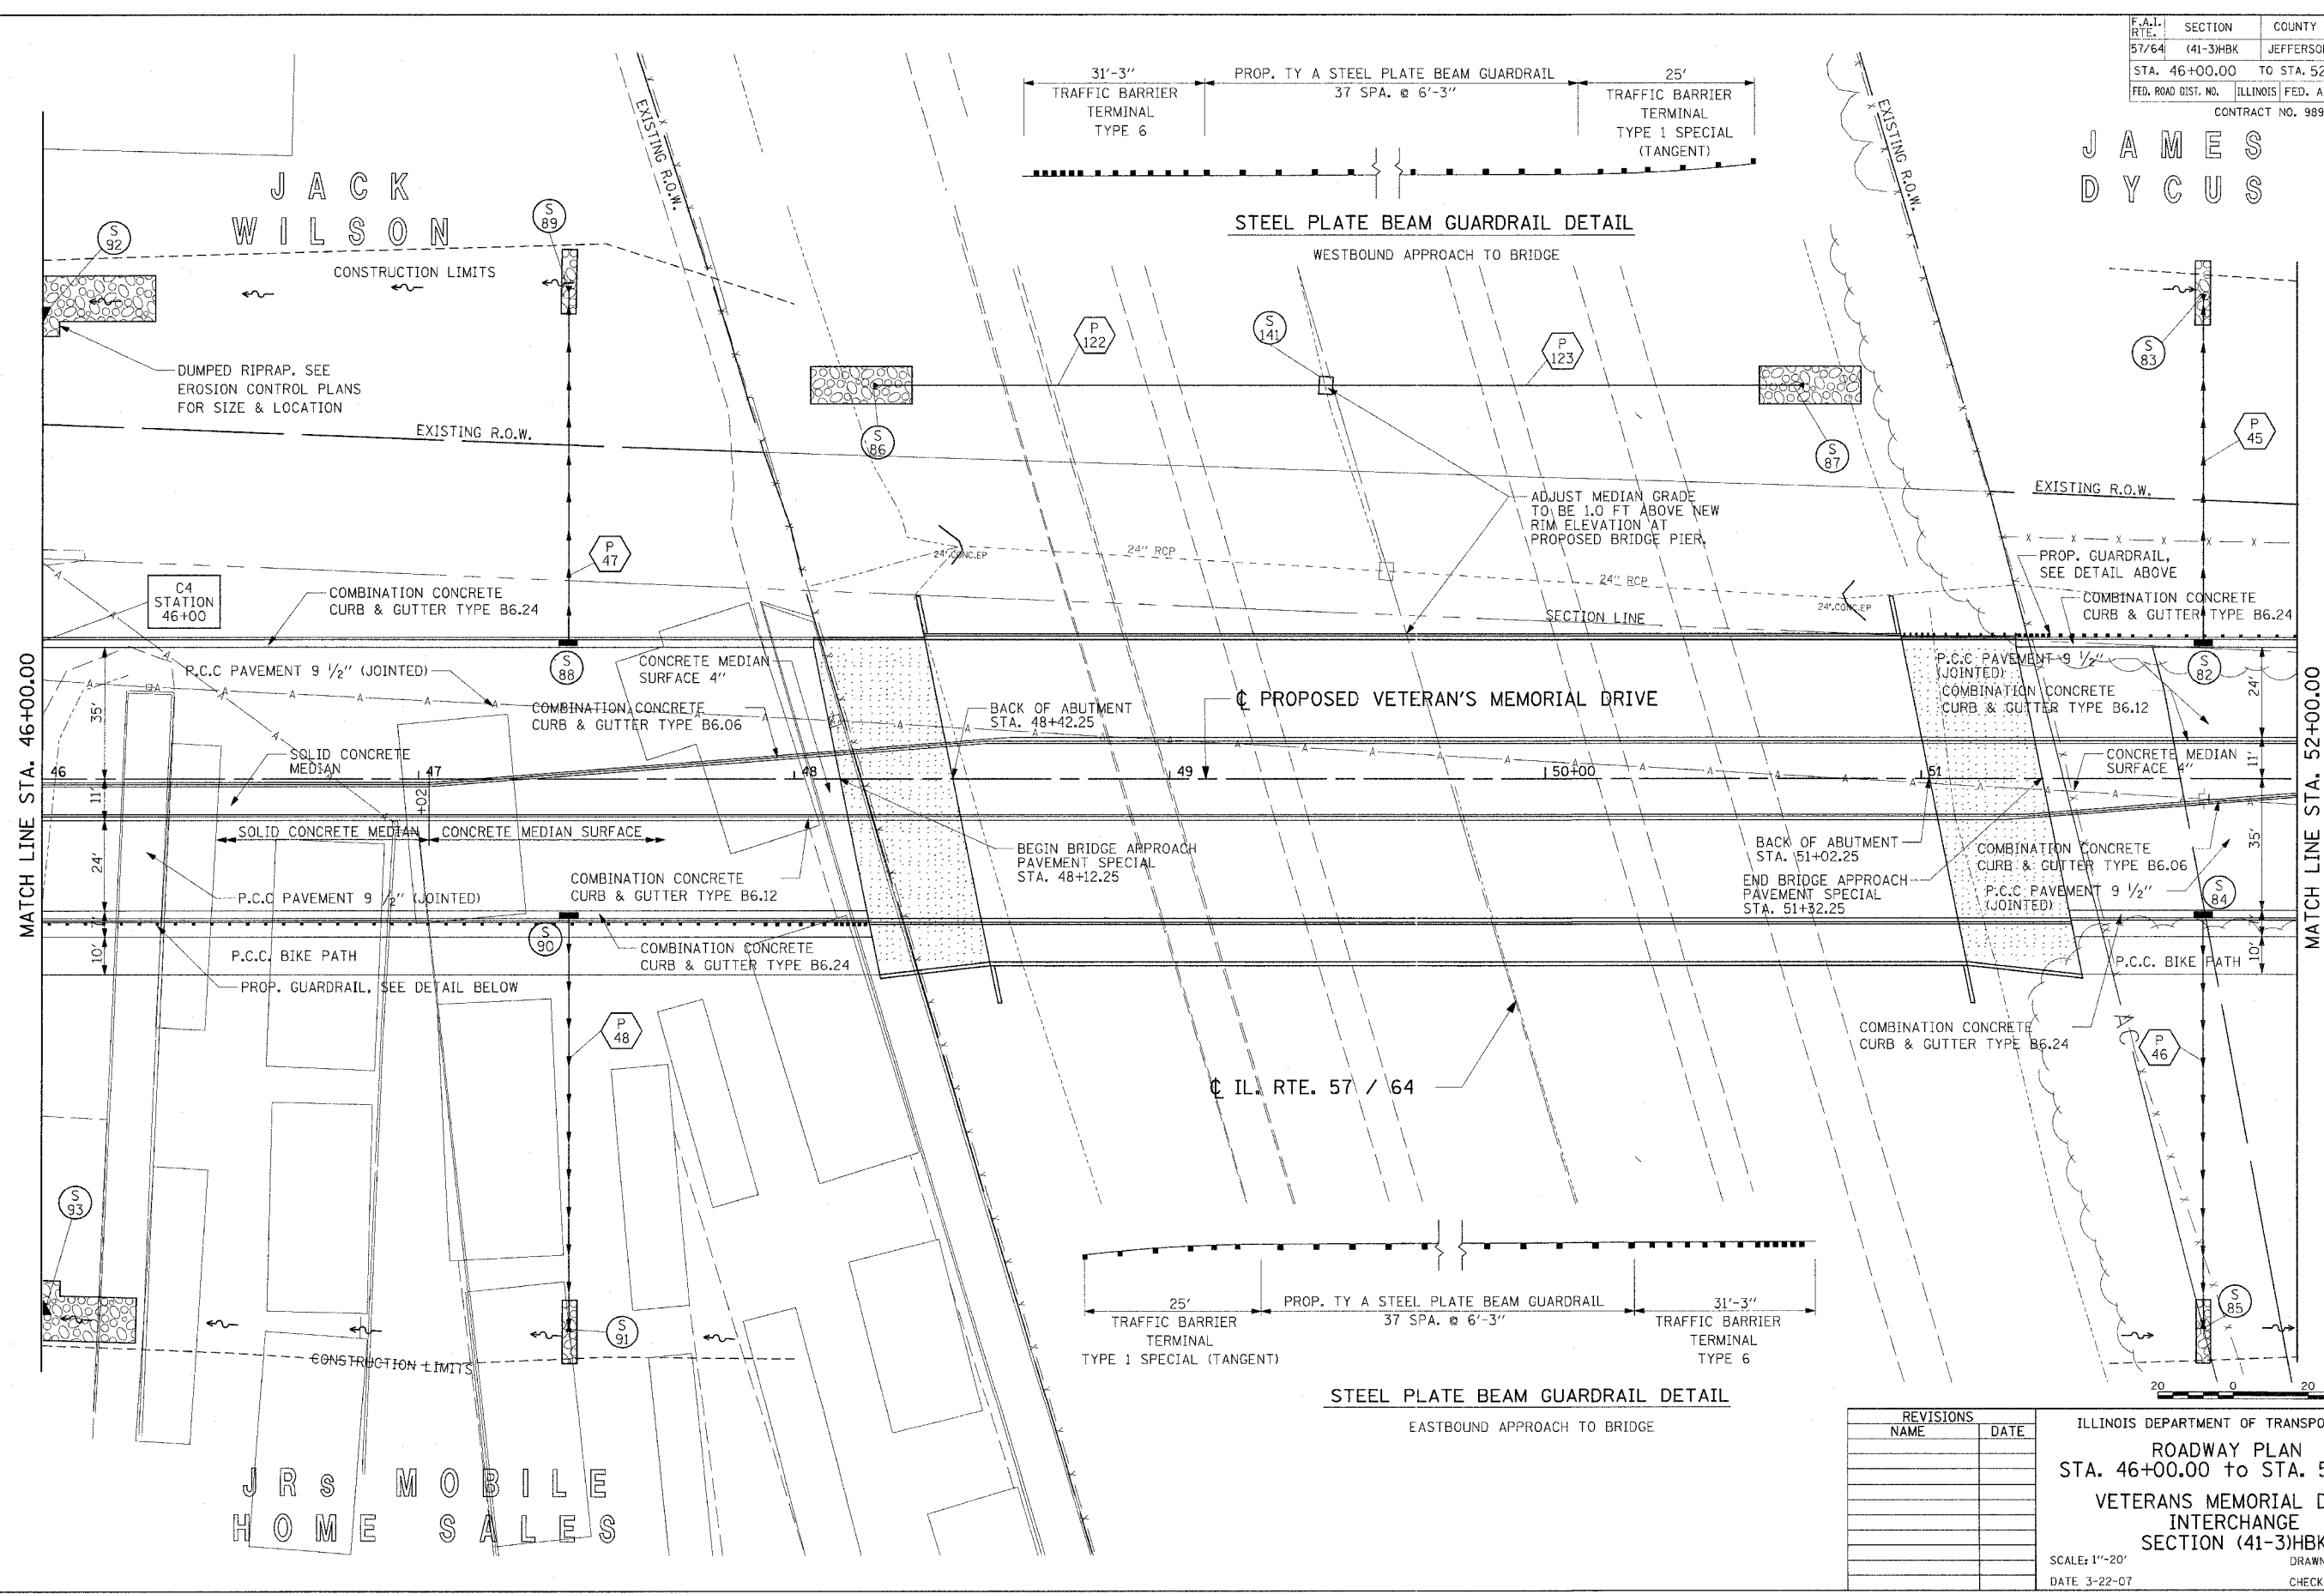

REVISIONS	
NAME	DATE

ILLINOIS DEPARTMENT OF TRANSPORTATION
 ROADWAY PLAN
 STA. 46+00.00 to STA. 52+00.00
 VETERANS MEMORIAL DRIVE
 INTERCHANGE
 SECTION (41-3)HBK
 SCALE: 1"=20'
 DATE 3-22-07
 DRAWN BY RLT
 CHECKED BY MTM

Copyright Hanson Professional Services Inc. 2007
HANSON
 Hanson Professional Services Inc.

03/22/2007 02:55 PM
 A:\98\jobs\98-2019\Road\Sheet\c:\03\ref.dgn

LAYOUT	RLT	02/26/04
DRAWN	JEO	04/12/04
REVIEWED	MTM	03/22/07

JRS MOBILE
HOME SALES