


03/22/2007 03:32 PM
 A:\98\1005\98\2019A\Road\Sheet\AC-105\ref.dgn

LAYOUT	RLT	02/26/04
DRAWN	JED	04/12/04
REVIEWED	MTM	03/22/07

F.A.I. RTE.	SECTION	COUNTY	TOTAL SHEETS	SHEET NO.
57/64	(41-3)HBK	JEFFERSON	518	092
STA. 58+00.00		TO STA. 64+00.00		
FED. ROAD DIST. NO.		ILLINOIS FED. AID PROJECT		
CONTRACT NO. 98963				

SEE INTERSECTION DETAIL SHEET FOR INTERSECTION GEOMETRICS

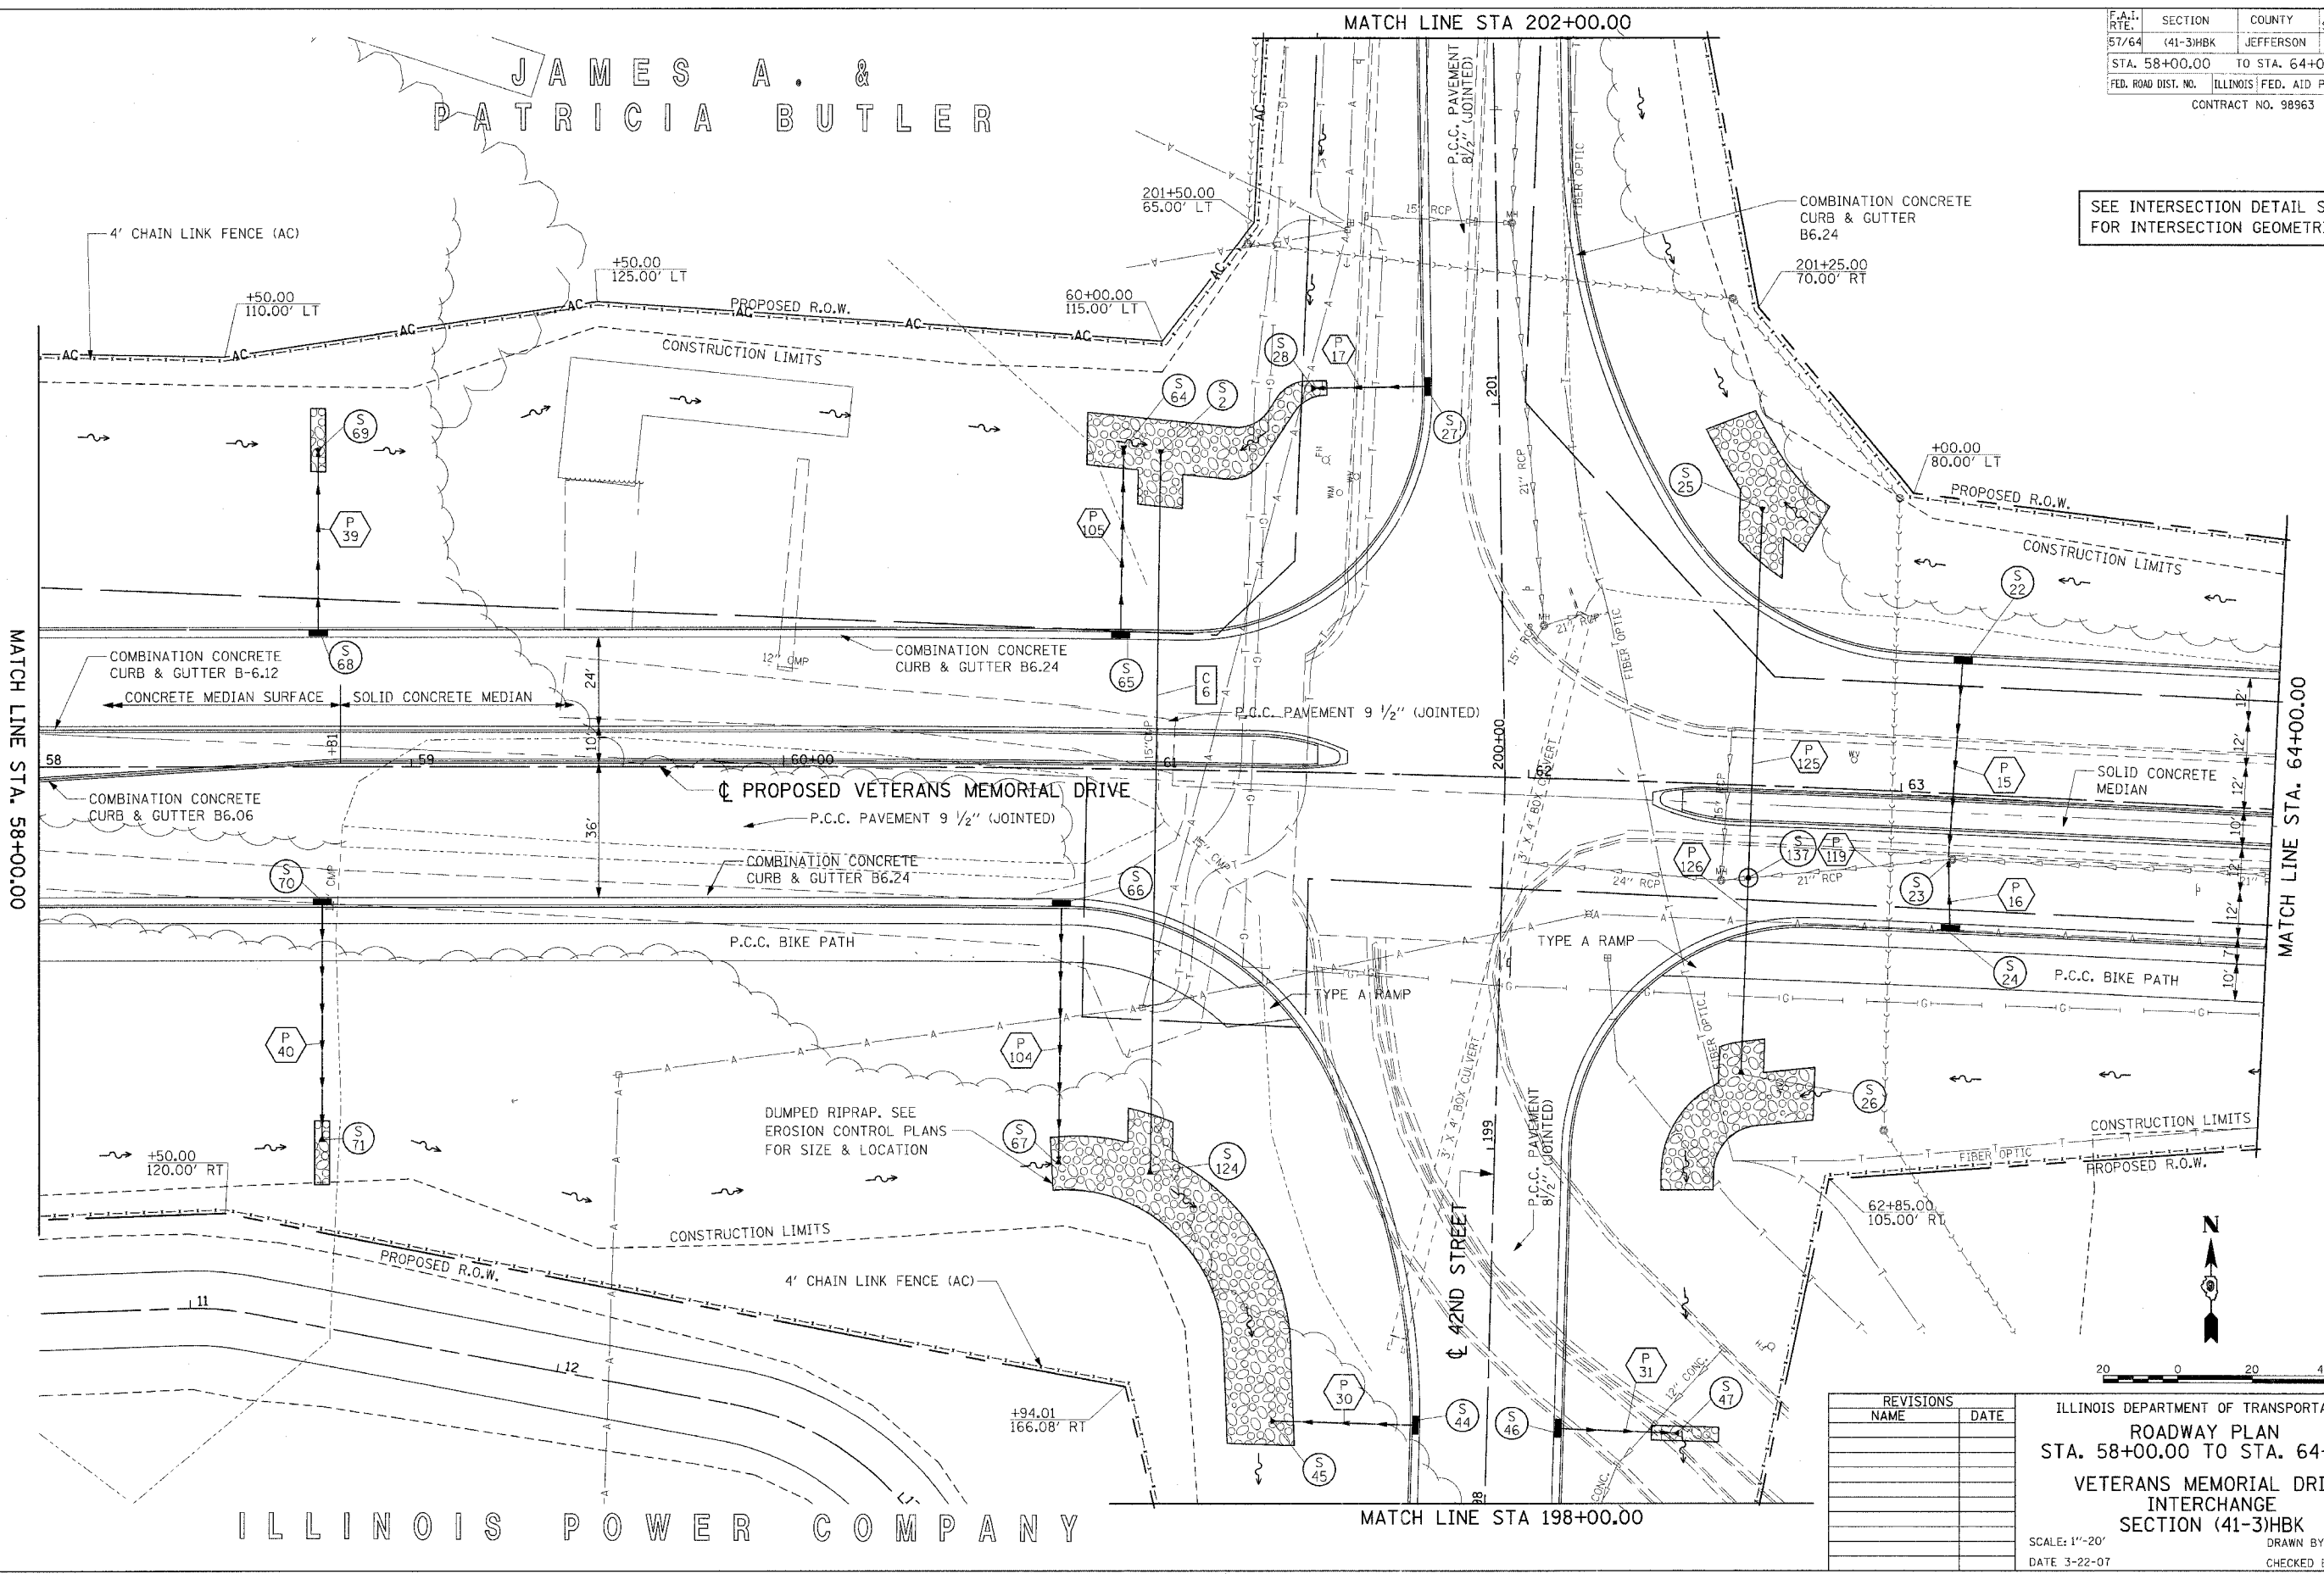

REVISIONS	
NAME	DATE

ILLINOIS DEPARTMENT OF TRANSPORTATION
ROADWAY PLAN
 STA. 58+00.00 TO STA. 64+00.00
VETERANS MEMORIAL DRIVE INTERCHANGE
 SECTION (41-3)HBK
 SCALE: 1"=20'
 DATE 3-22-07
 DRAWN BY RLT
 CHECKED BY MTM