


AMERICAN NATIONAL BANK
OF CHICAGO AS TRUSTEE


F.A.I. RTE.	SECTION	COUNTY	TOTAL SHEETS	SHEET NO.
57/64	(41-3)HBK	JEFFERSON	518	094
STA. 70+00.00		TO STA. 82+00.00		
FED. ROAD DIST. NO.		ILLINOIS FED. AID PROJECT		
CONTRACT NO. 98963				

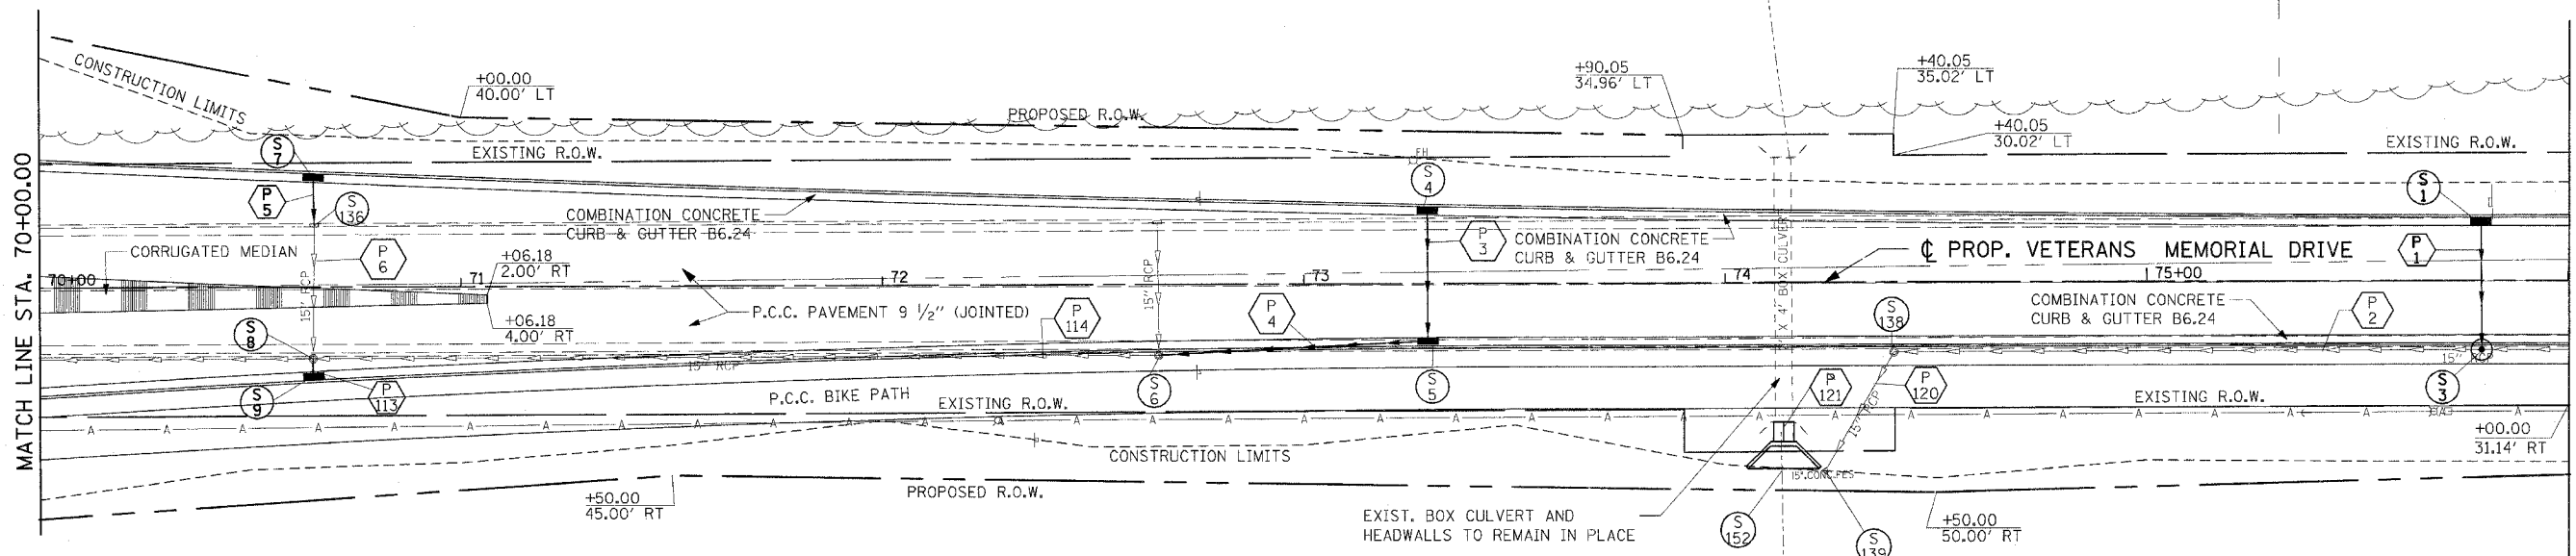

SEE CHANNELIZATION
TYPE 24-24-22 50 MPH
DETAIL

STAR INVESTMENT
GROUP LP

AMERICAN NATIONAL BANK
OF CHICAGO AS TRUSTEE

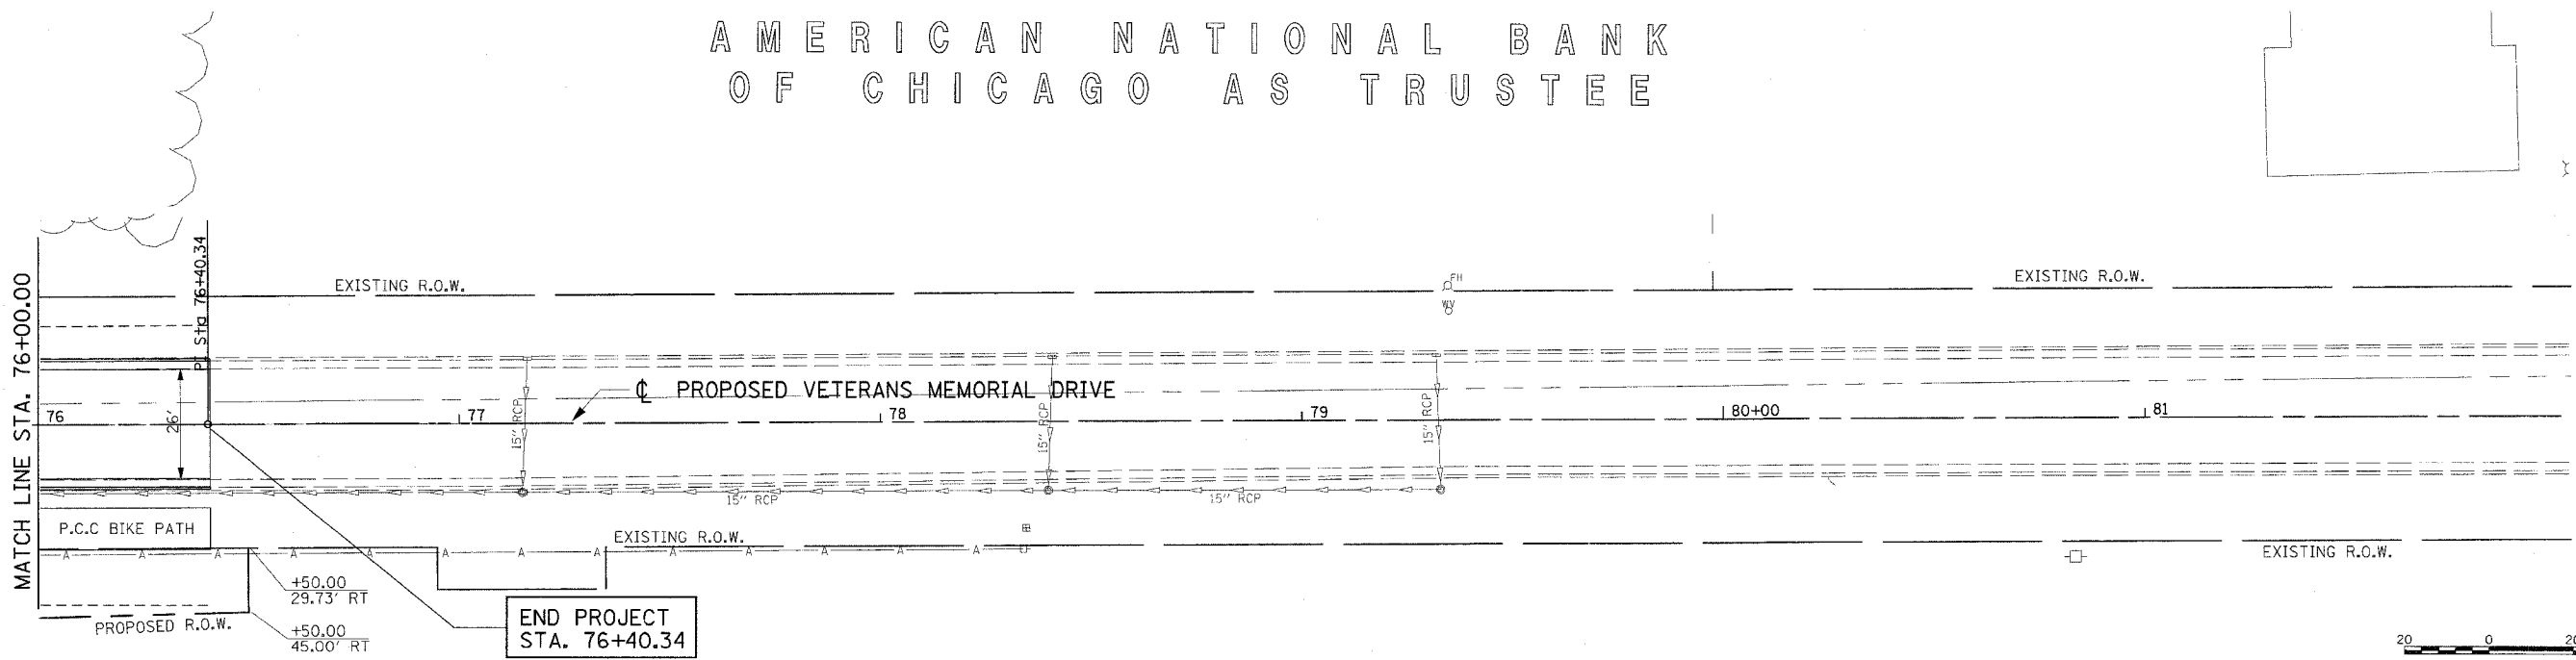

END PROJECT
STA. 76+40.34

STAR INVESTMENT
GROUP LP

REVISIONS	
NAME	DATE

ILLINOIS DEPARTMENT OF TRANSPORTATION
ROADWAY PLAN
STA. 70+00.00 TO STA. 76+00.00
VETERANS MEMORIAL DRIVE
INTERCHANGE
SECTION (41-3)HBK
SCALE: 1"=20'
DATE 3-22-07
DRAWN BY RLT
CHECKED BY MTM

Copyright Hanson Professional Services Inc. 2007
HANSON
 Hanson Professional Services Inc.

03/21/2007 08:04 AM
 I:\98\jobs\98\98\Road\Sheet\c-107\rd.dgn
 LAYOUT RLT 02/26/04
 DRAWN JED 04/12/04
 REVIEWED MTM 03/22/07