



F.A.I. RTE.	SECTION	COUNTY	TOTAL SHEETS	SHEET NO.
57/64	441-3H8K	JEFFERSON	518	095
STA. 34+00.00		TO STA. 46+00.00		
FED. ROAD DIST. NO.		ILLINOIS FED. AID PROJECT		
		CONTRACT NO. 98963		

PLAN	DESIGNED	BY	DATE
NOTE BOOK	PLOTTED		
NO.	CADD FILE NAME		

PROFILE	DESIGNED	BY	DATE
NOTE BOOK	PLOTTED		
NO.	CADD FILE NAME		

LAYOUT	RLT	03/01/04
DRAWN	RLT	03/25/04
REVIEWED	MTM	03/22/07

03/24/07, 08:04 AM
A:\98\Jobs\98963\20\98963-Veteran's Memorial Drive\Profile.dgn

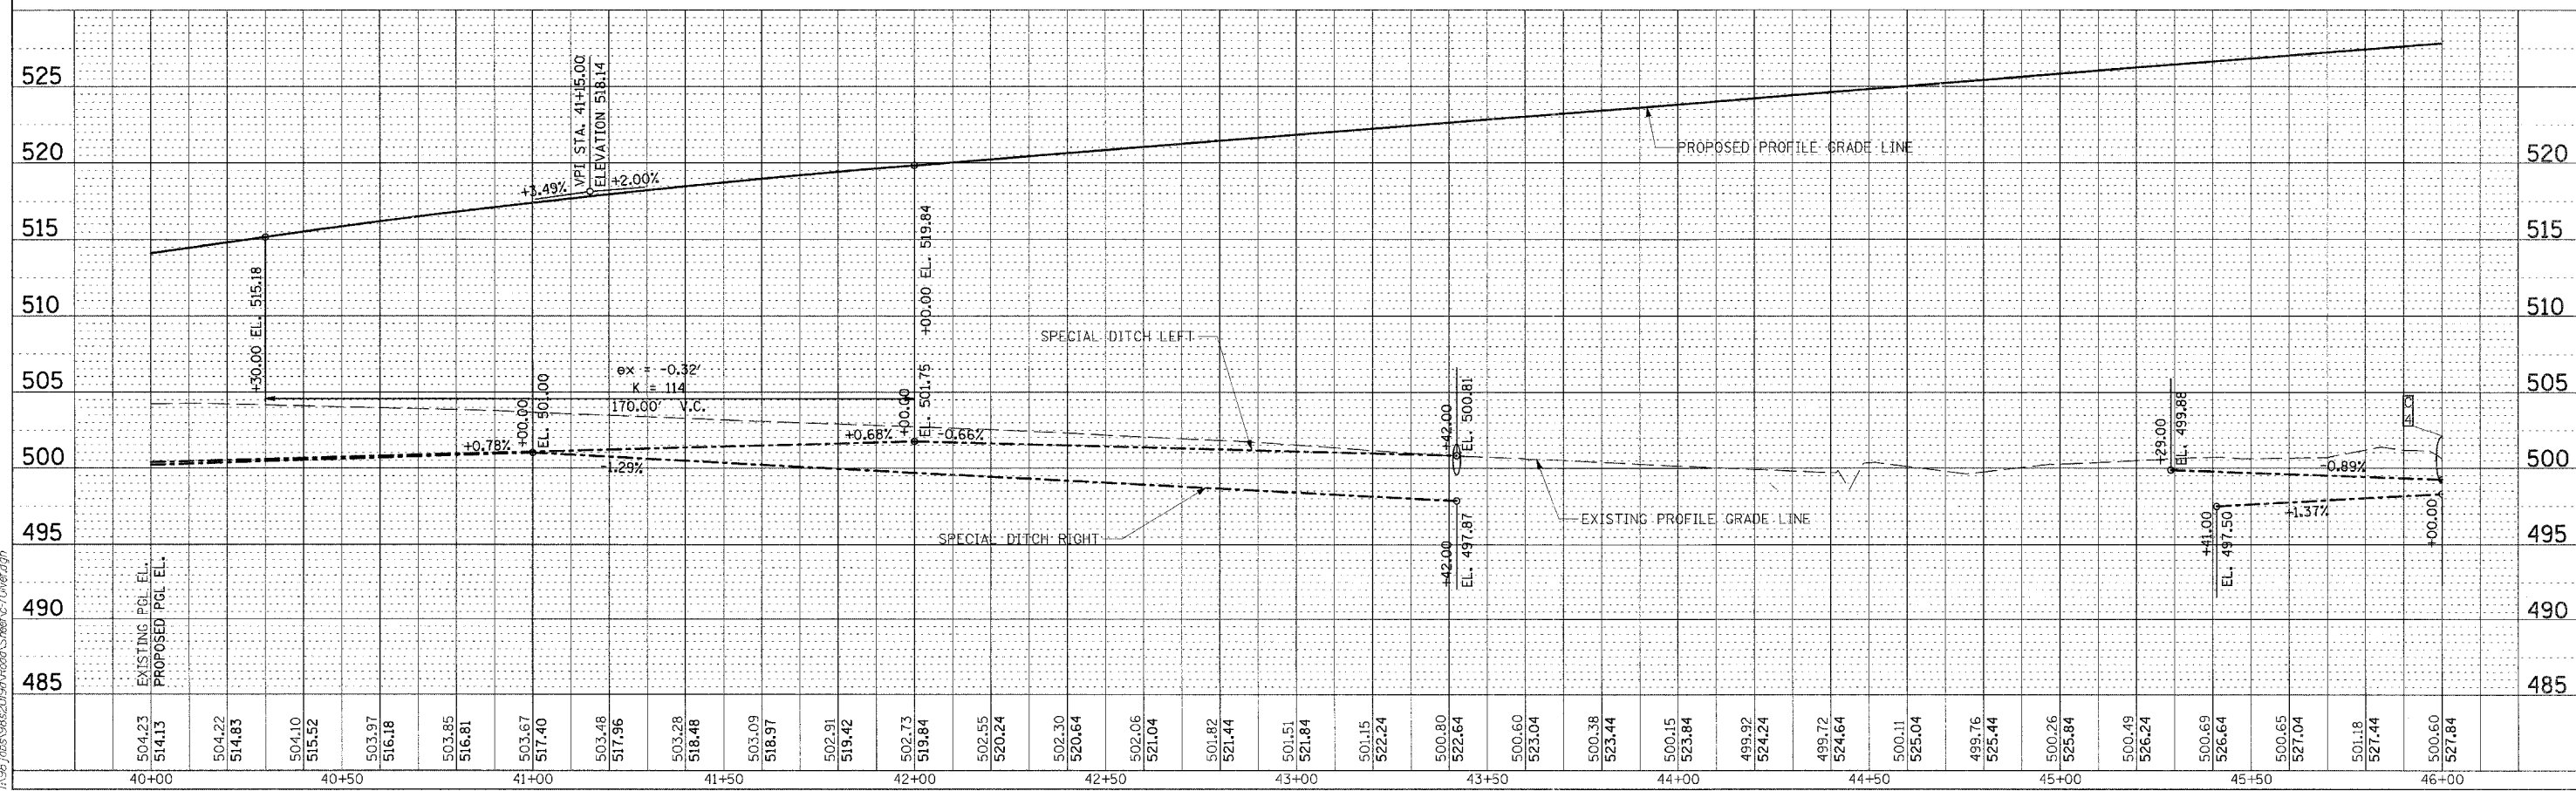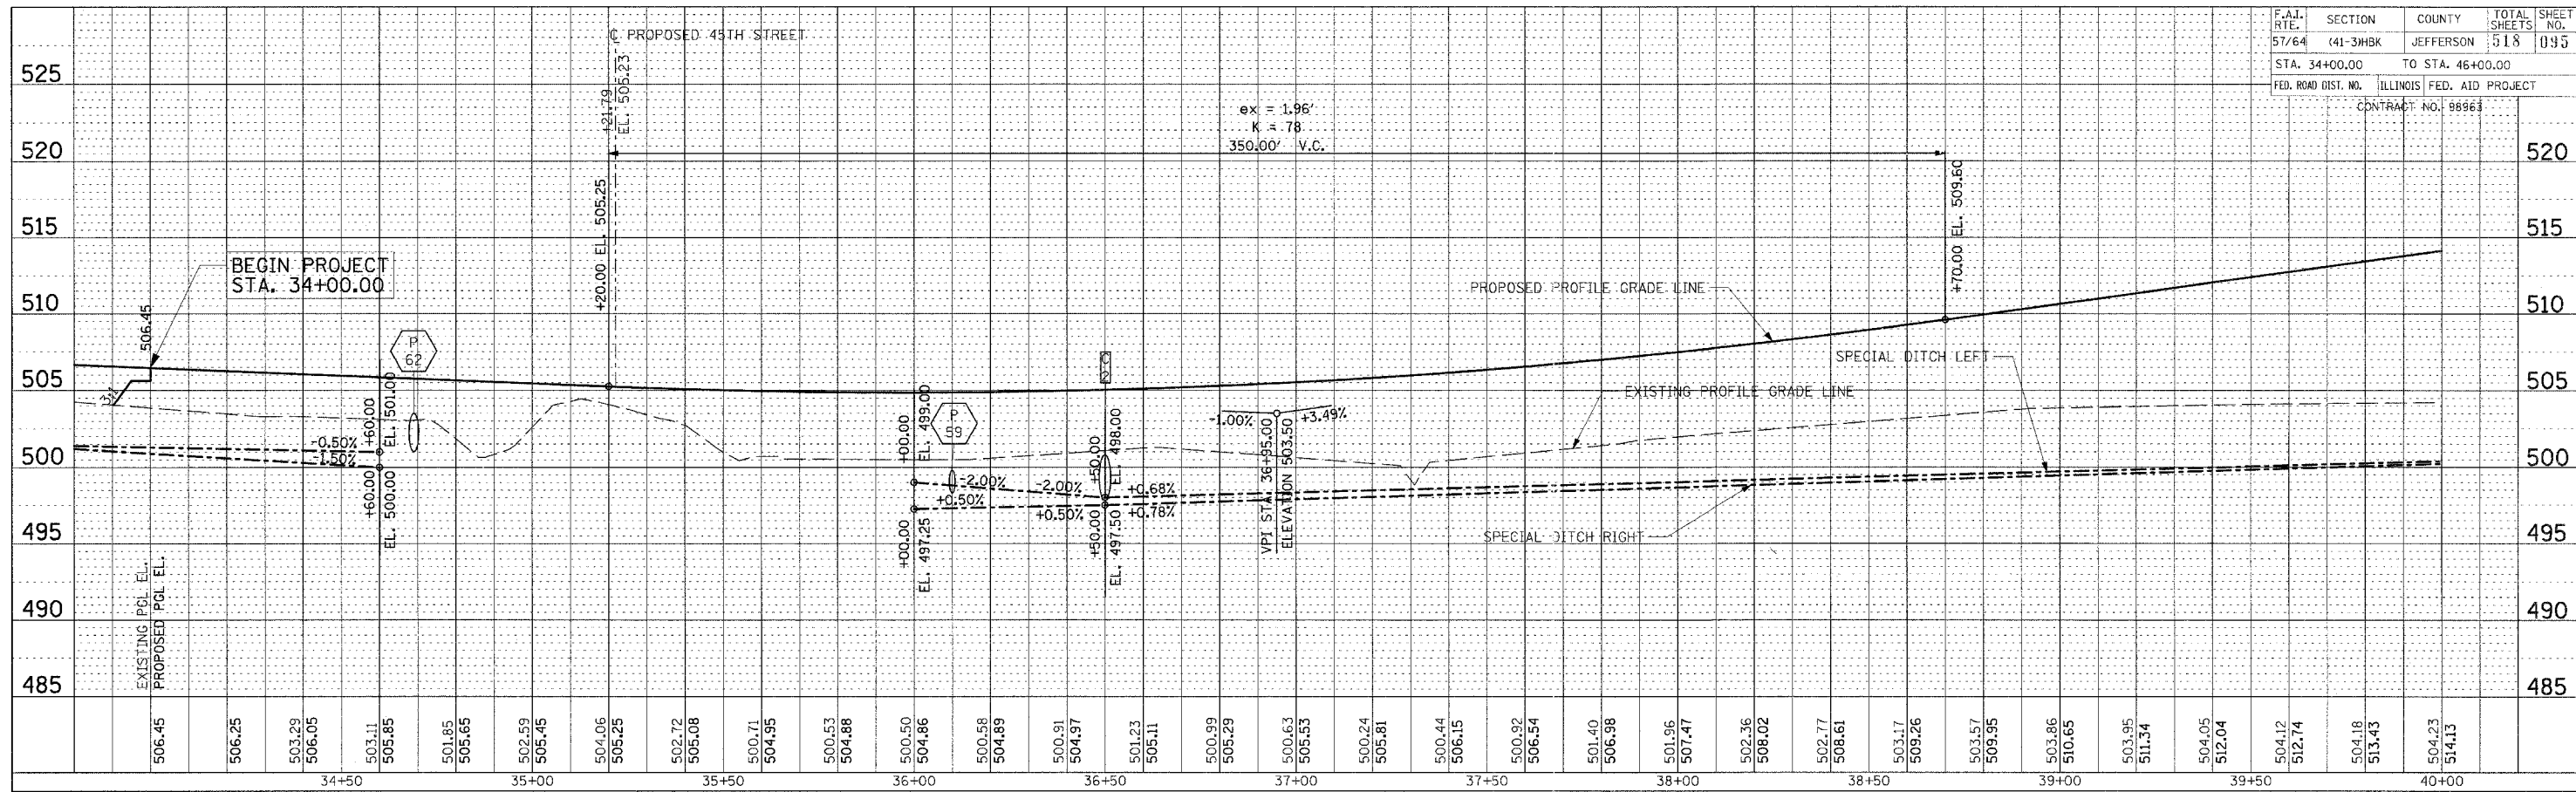

PROFILE PROPOSED VETERAN'S MEMORIAL DRIVE STA. 34+00.00 TO STA. 46+00.00