
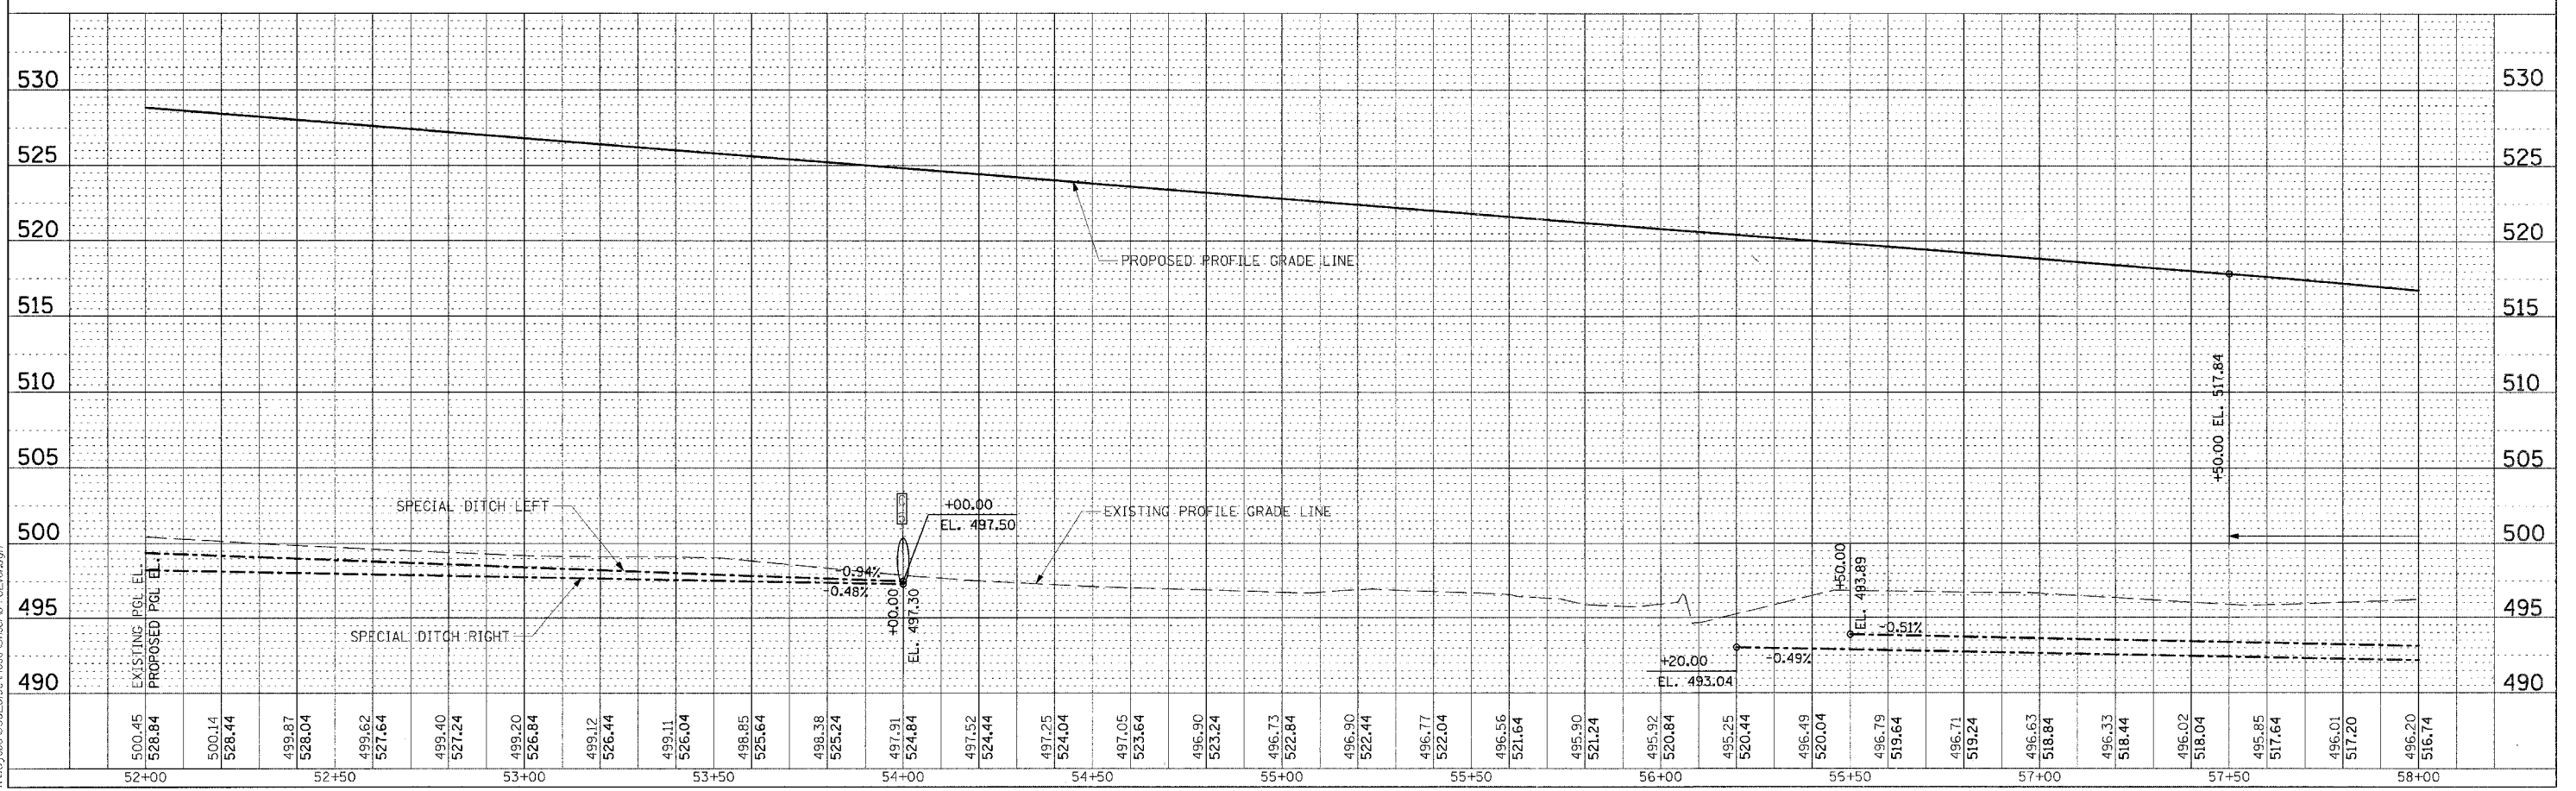


F.A.I. RTE.	SECTION	COUNTY	TOTAL SHEETS	SHEET NO.
57/64	(41-3)WBK	JEFFERSON	518	096
STA. 46+00.00		TO STA. 58+00.00		
FED. ROAD DIST. NO.		ILLINOIS FED. AID PROJECT		
CONTRACT NO. 98963				

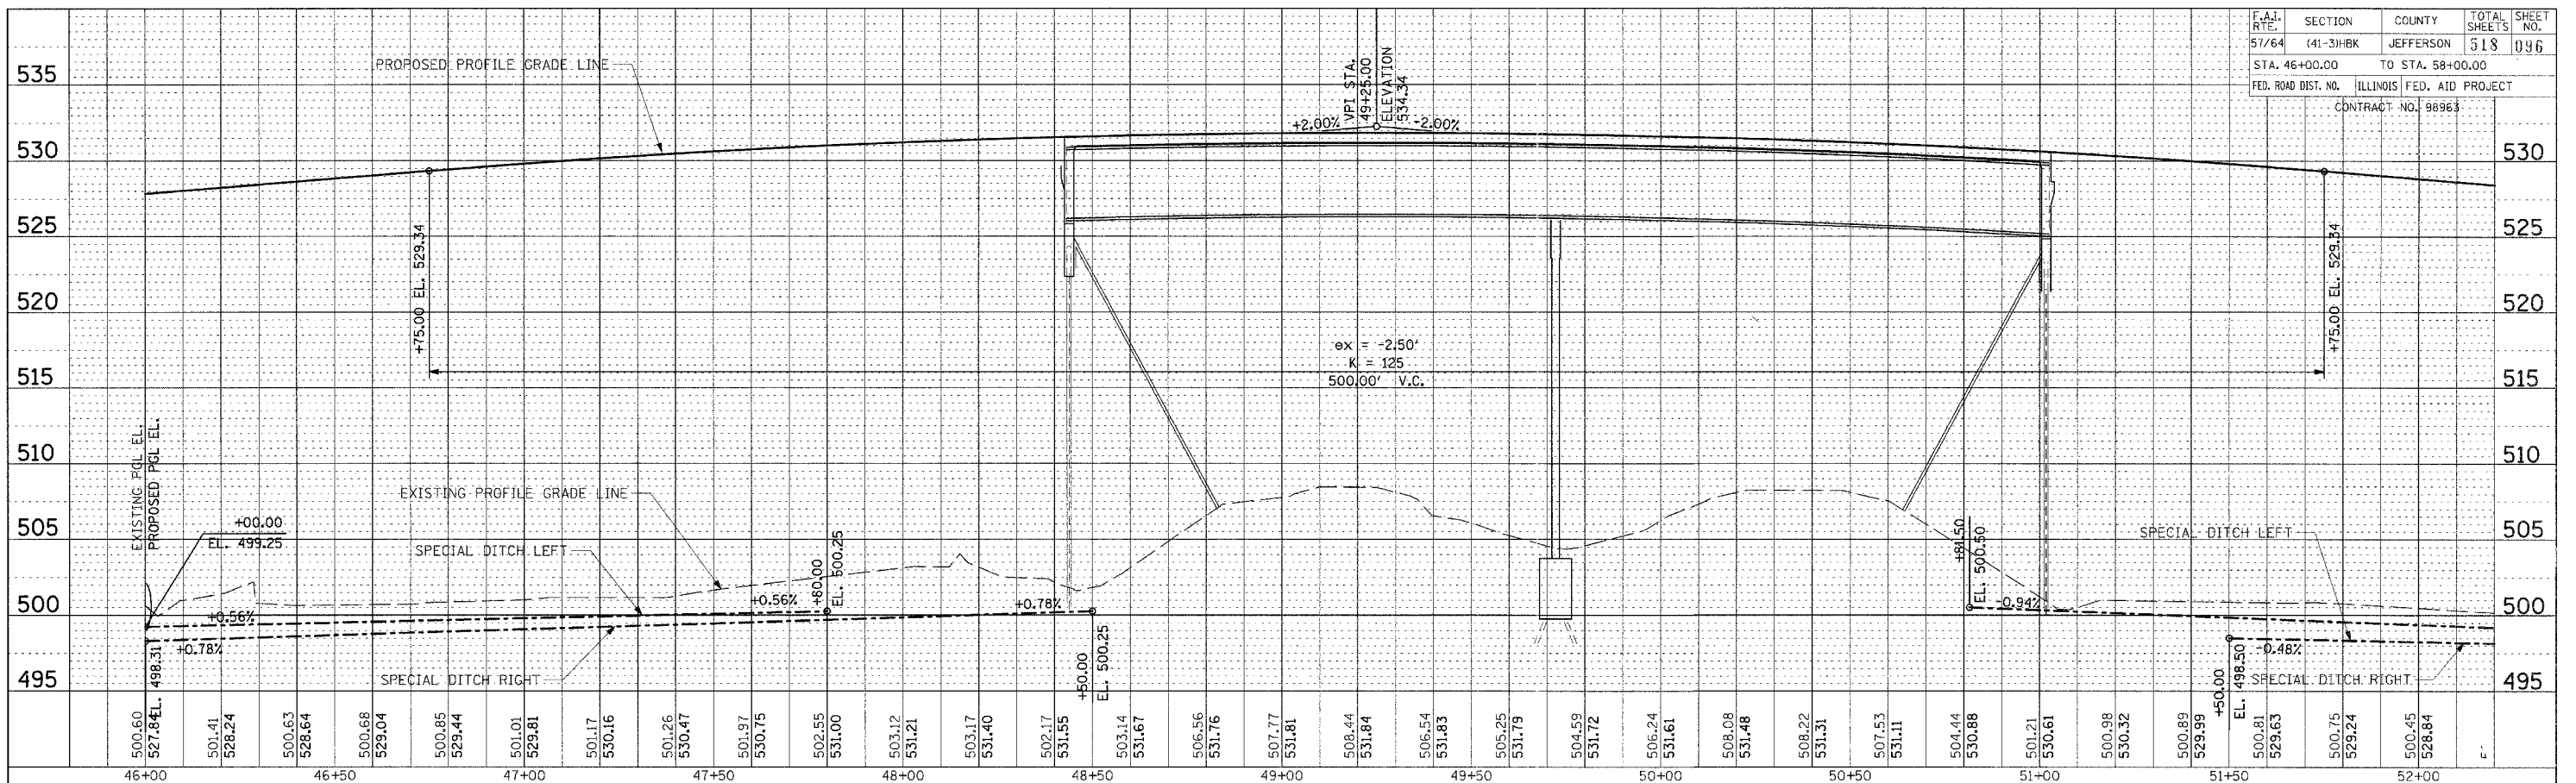

PROFILE PROPOSED VETERAN'S MEMORIAL DRIVE STA. 46+00.00 TO STA. 58+00.00

PLAN	SUBMITTED	DATE
NO.	BY	
	DATE	

PROFILE	SUBMITTED	DATE
NO.	BY	
	DATE	

LAYOUT	RLT	03/01/04
DRAWN	RLT	03/25/04
REVIEWED	MTM	03/22/07

03/21/2007 08:05 AM
I:\98\Jobs\98963\2104\Road\AS\refnc-702ref.dgn