



F.A.I. RTE.	SECTION	COUNTY	TOTAL SHEETS	SHEET NO.
57/64	(41-3)HBK	JEFFERSON	518	100
STA. 107+00.00 TO STA. 111+20.00				
FED. ROAD DIST. NO. ILLINOIS FED. AID PROJECT				
CONTRACT NO. 98963				

DATE	BY
REVISION	
PLANNED	
NOTED	
ALIGNED	
CHECKED	
DATE	BY
NO.	
FILE	
NAME	

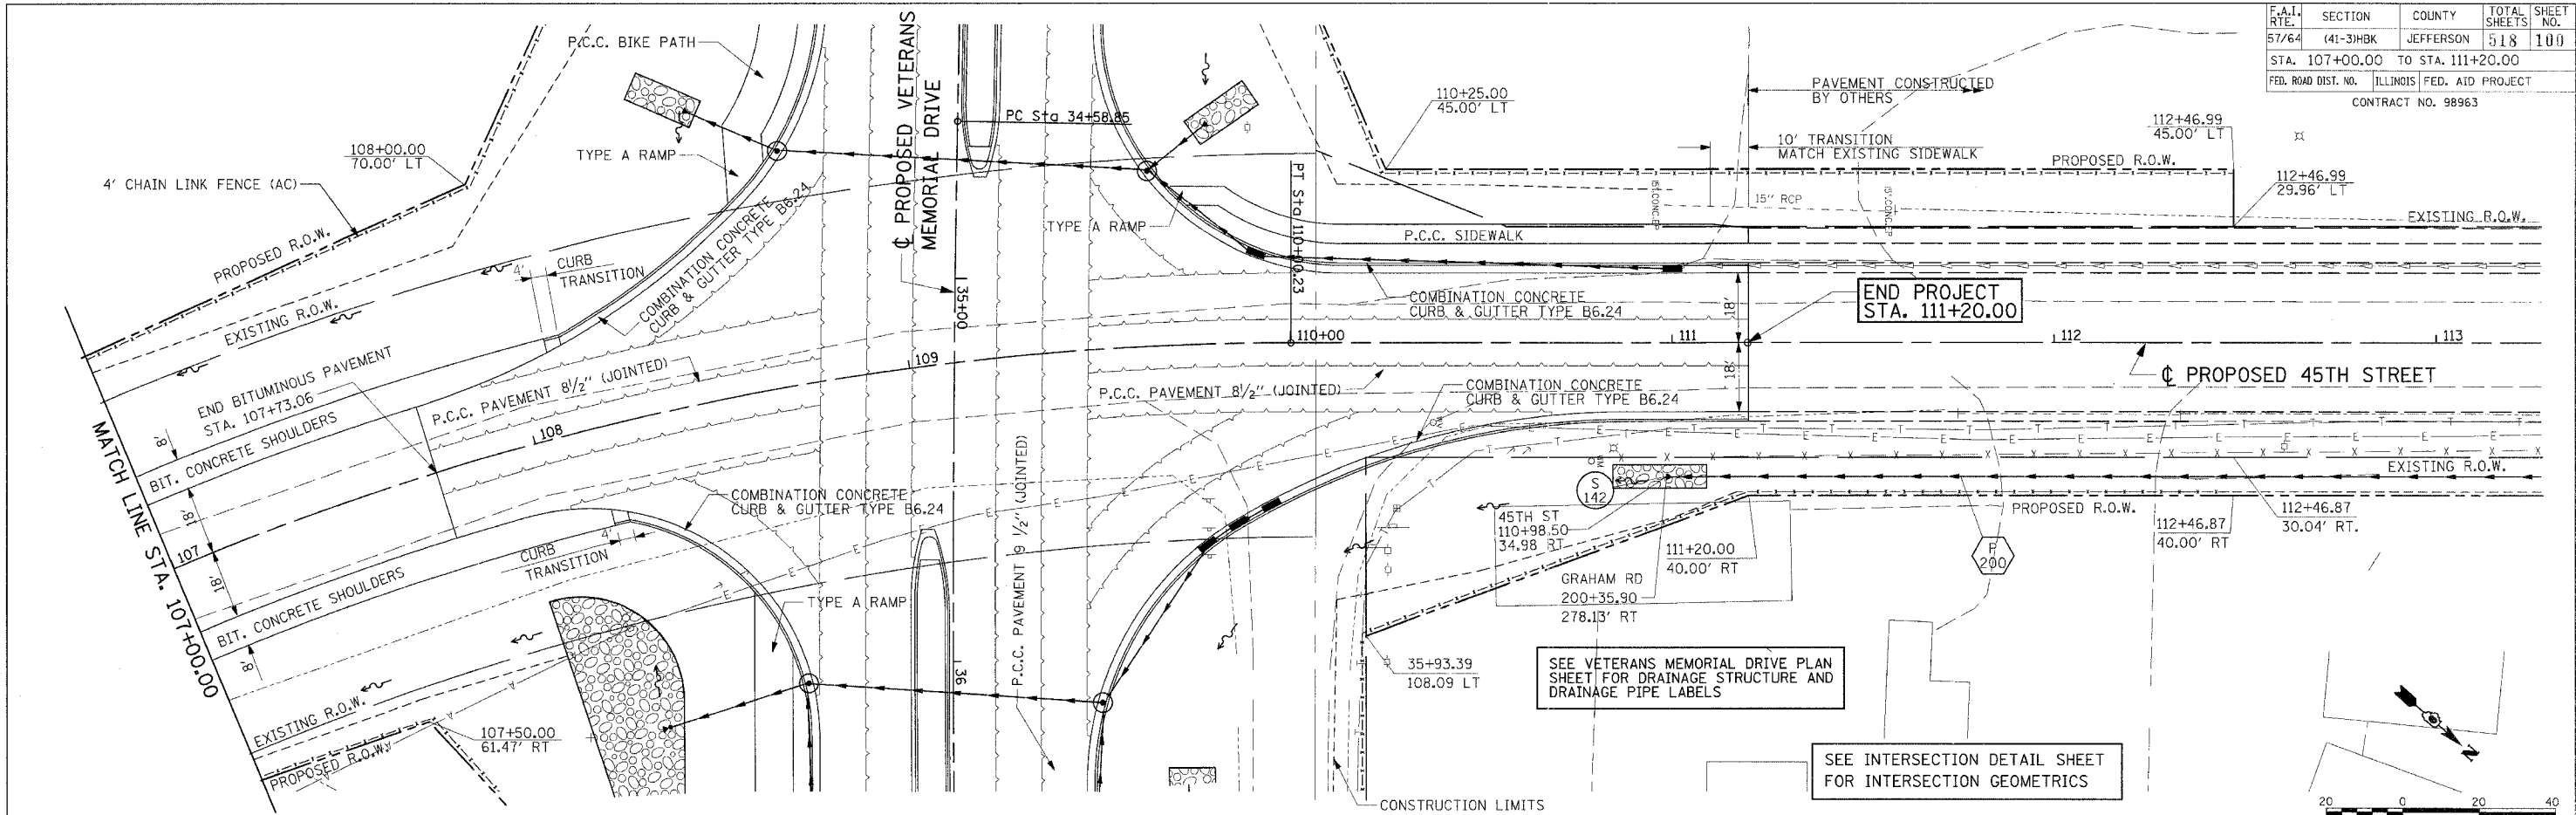

DATE	BY
REVISION	
PLANNED	
NOTED	
GRADES	
CHECKED	
STRUCTURE	
NOTATIONS	
CHFD	
NO.	
FILE	
NAME	

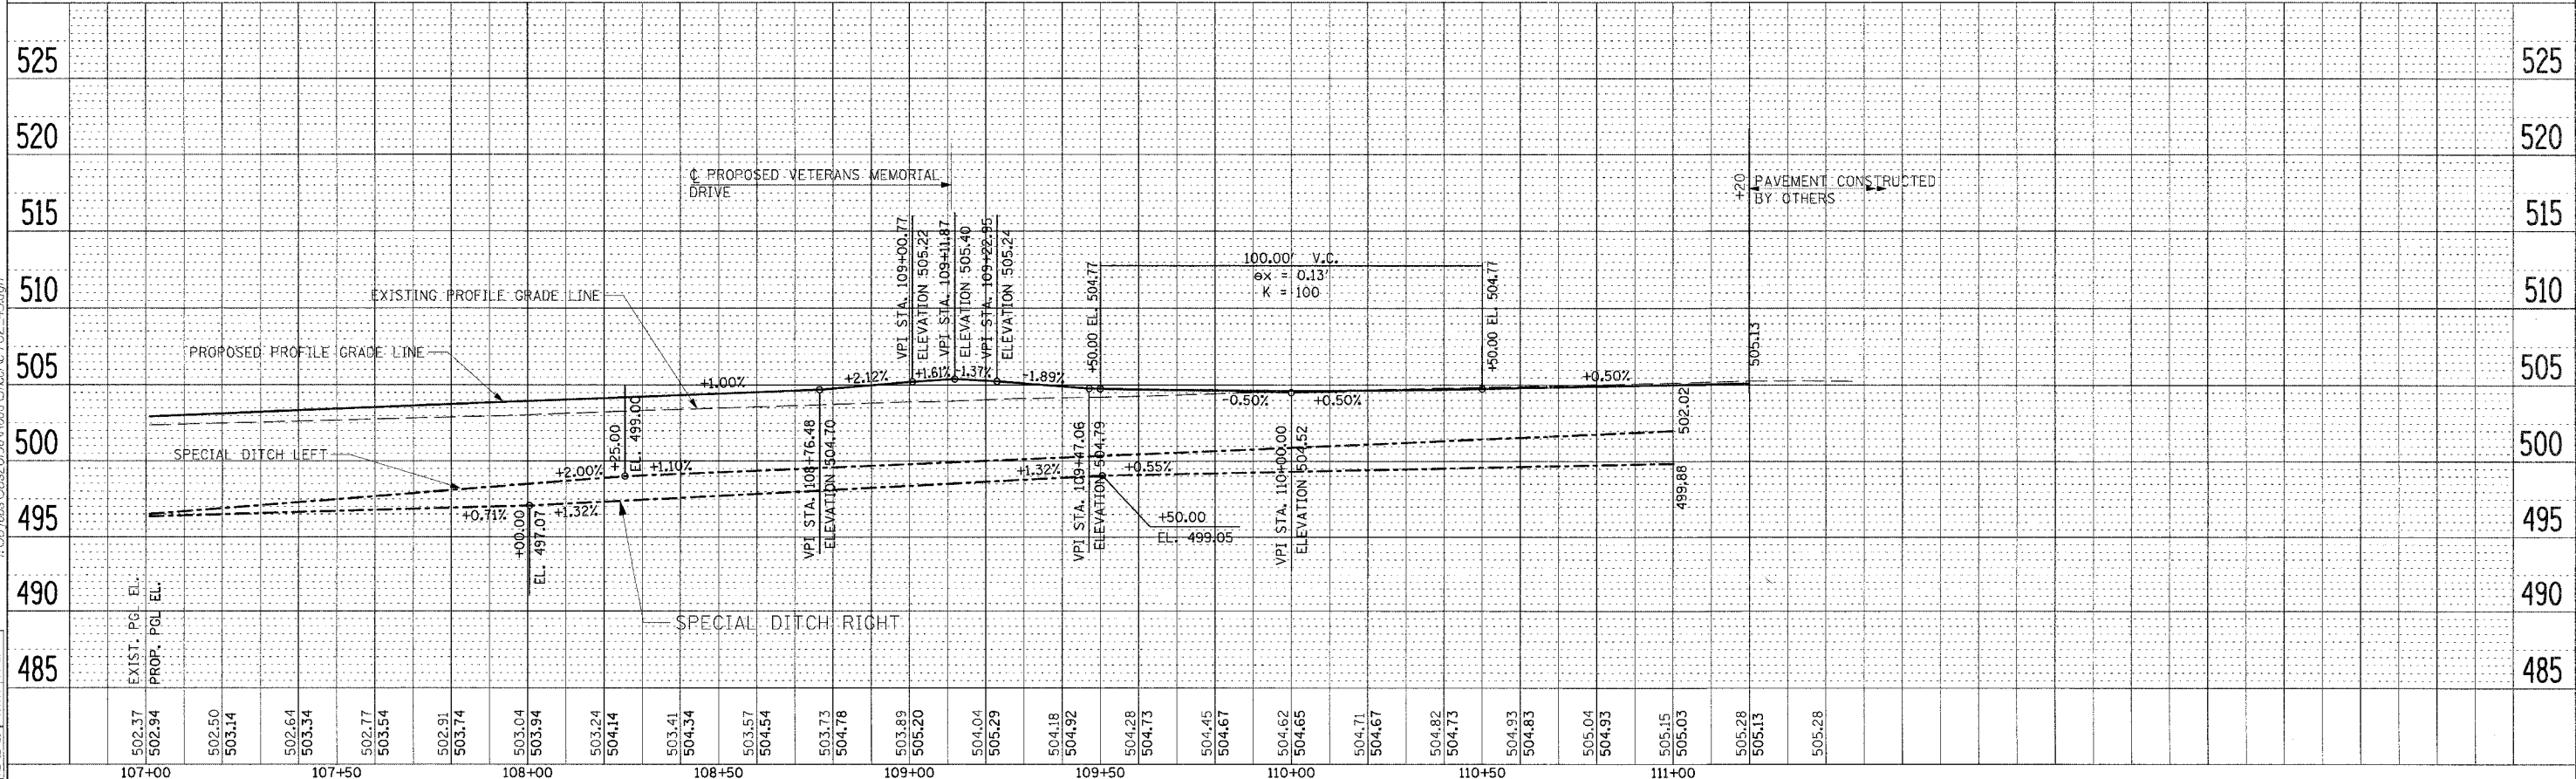

LAYOUT	RLT	03/01/04
DRAWN	JED	03/25/04
REVIEWED	M.T.M.	03/22/07

ROADWAY PLAN & PROFILE 45TH ST. STA 107+00.00 TO STA. 111+70.00