


F.A.I. RTE.	SECTION	COUNTY	TOTAL SHEETS	SHEET NO.
57/64	(41-3)HBK	JEFFERSON	518	101
STA.		TO STA.		
FED. ROAD DIST. NO.		ILLINOIS FED. AID PROJECT		
CONTRACT NO. 98963				

ILLINOIS POWER COMPANY

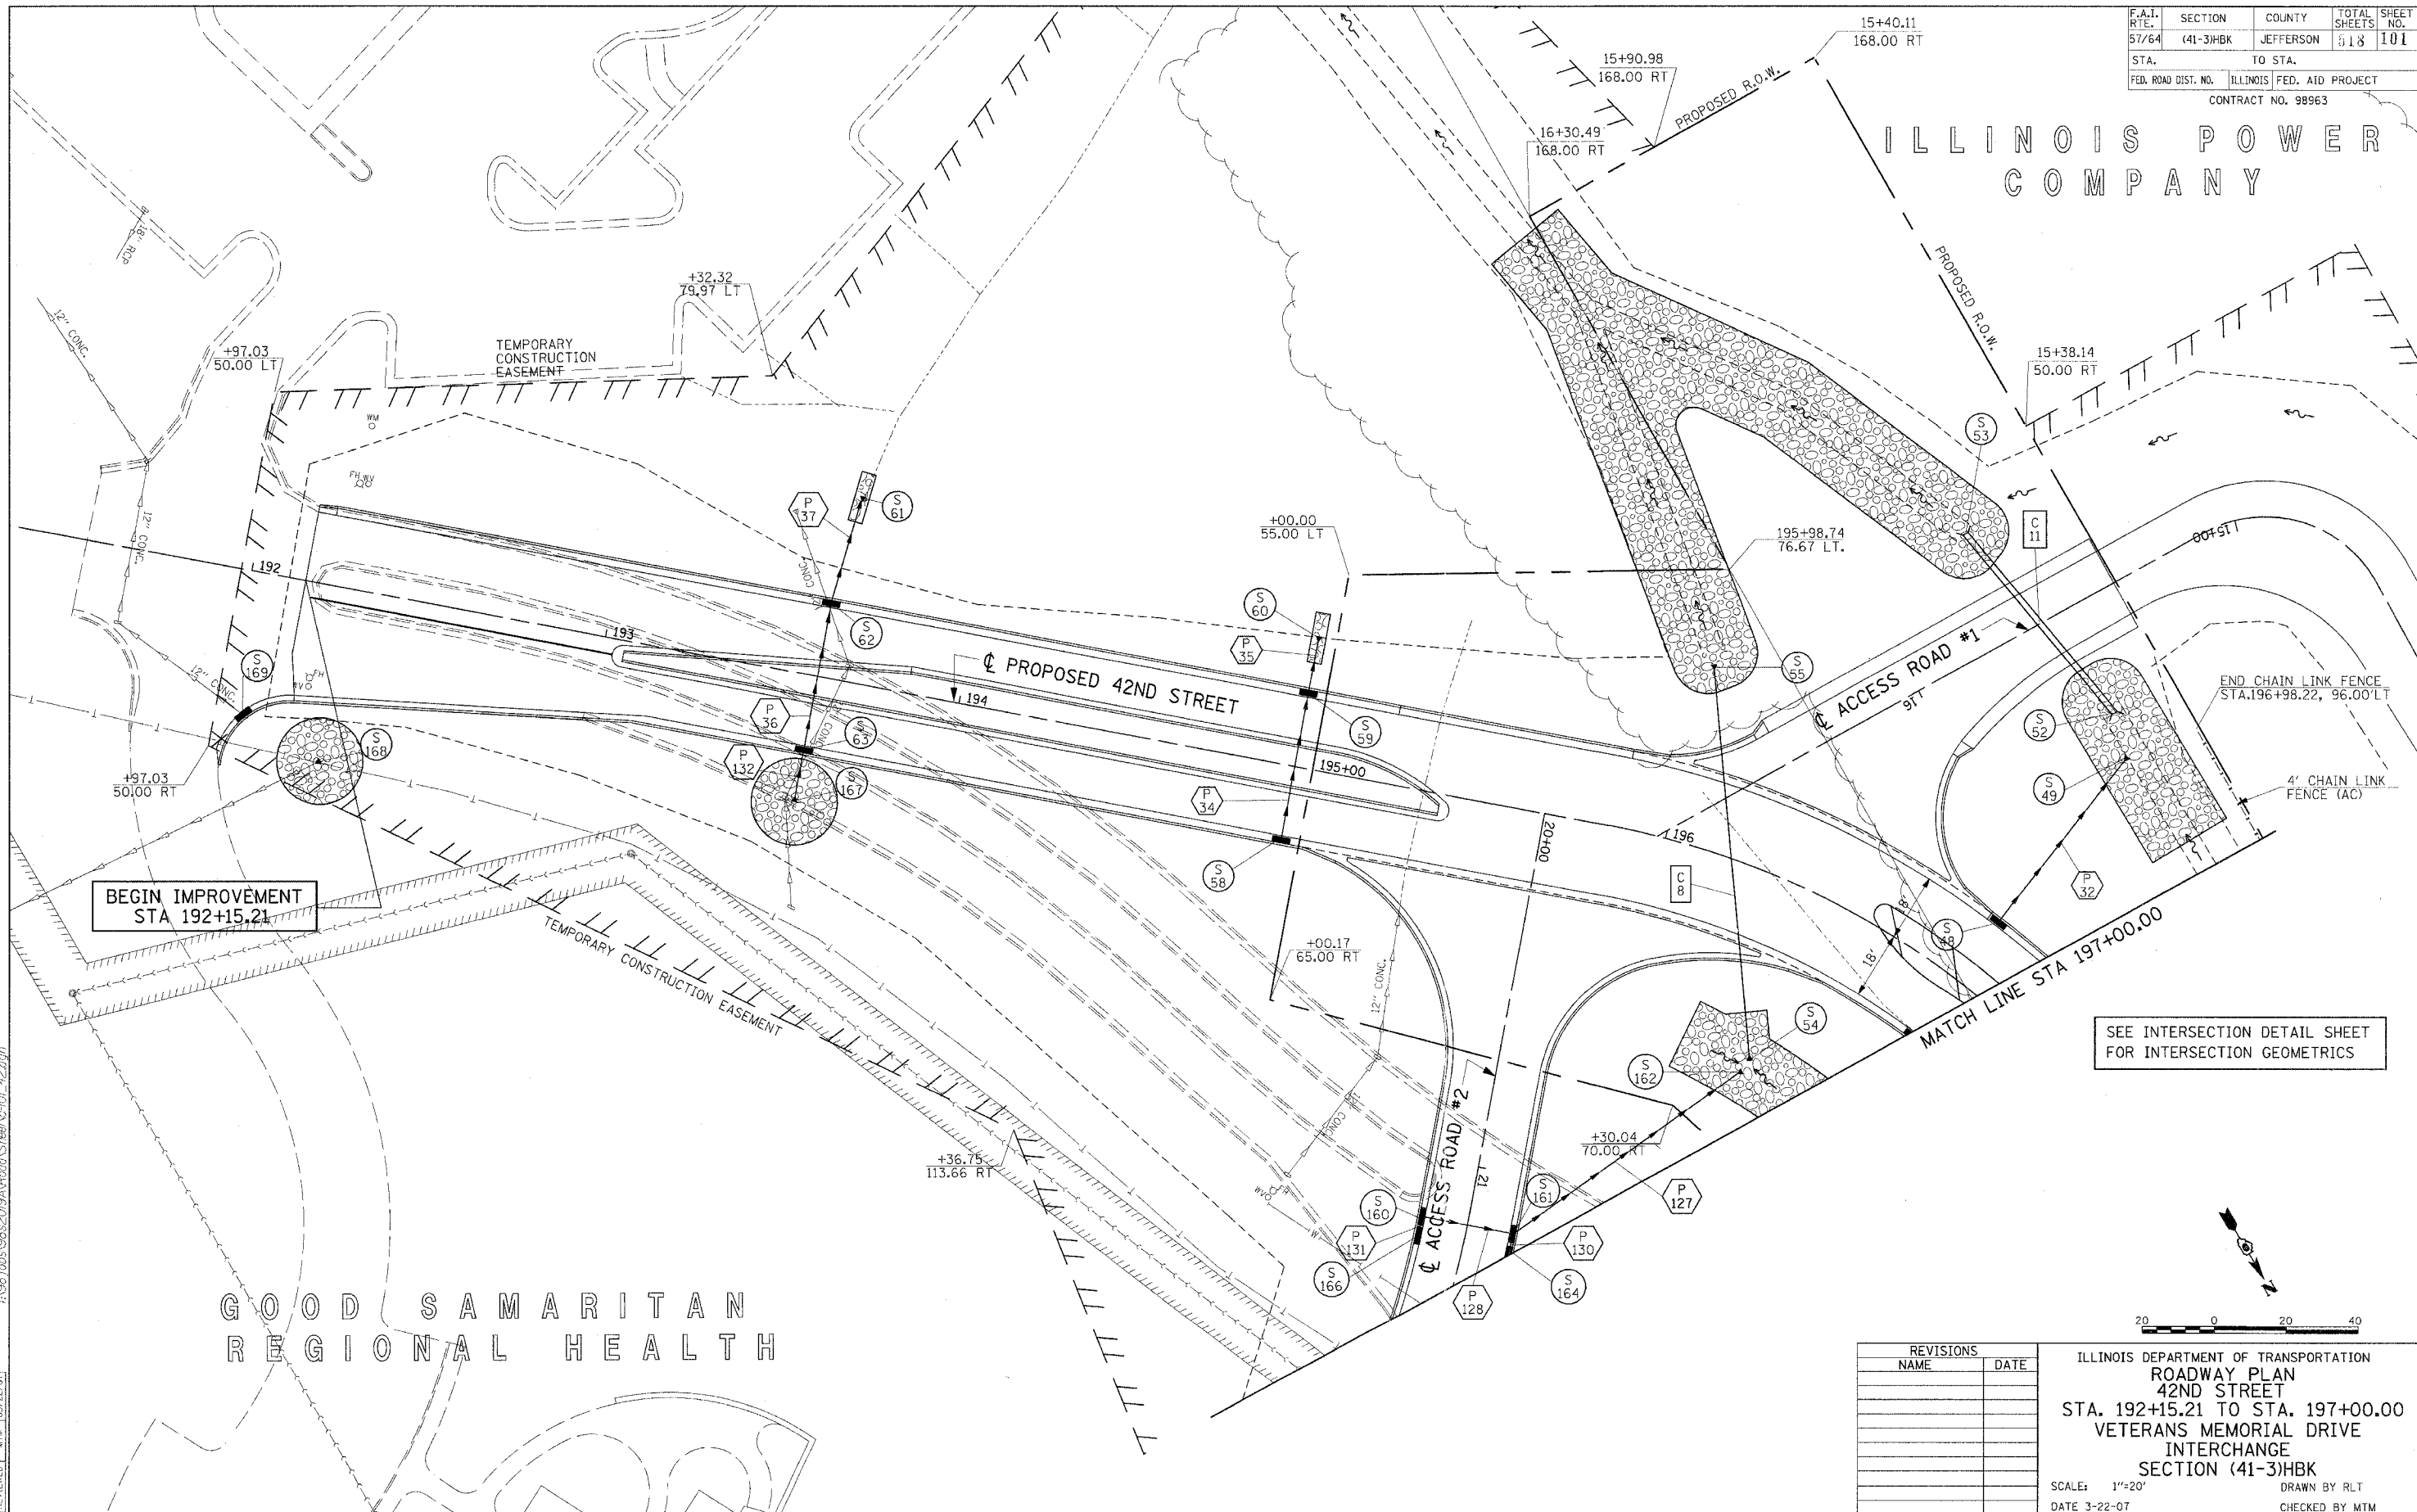

BEGIN IMPROVEMENT
STA. 192+15.21

SEE INTERSECTION DETAIL SHEET
FOR INTERSECTION GEOMETRICS

GOOD SAMARITAN
REGIONAL HEALTH



REVISIONS	
NAME	DATE

ILLINOIS DEPARTMENT OF TRANSPORTATION
ROADWAY PLAN
42ND STREET
STA. 192+15.21 TO STA. 197+00.00
VETERANS MEMORIAL DRIVE
INTERCHANGE
SECTION (41-3)HBK
SCALE: 1"=20'
DATE 3-22-07
DRAWN BY RL
CHECKED BY MTM

Copyright Hanson Professional Services Inc. 2007
HANSON
 Hanson Professional Services Inc.

03/22/2007 03:22 PM
 I:\98\jobs\982019\A\Froad\Sheet\101_42.dgn

LAYOUT	RLT	02/26/04
DRAWN	JED	06/12/04
REVIEWED	MTM	03/22/07