



F.A.I. RTE.	SECTION	COUNTY	TOTAL SHEETS	SHEET NO.
57/64	(41-3)HBK	JEFFERSON	518	103
STA. 46+00.00		TO STA. 58+00.00		
FED. ROAD DIST. NO.		ILLINOIS FED. AID PROJECT		
CONTRACT NO. 88963				

PLAN	SURVEYS	DATE
NO. _____	PLotted _____	_____
BY _____	BY _____	_____
NO. _____	NO. _____	_____
NO. _____	NO. _____	_____

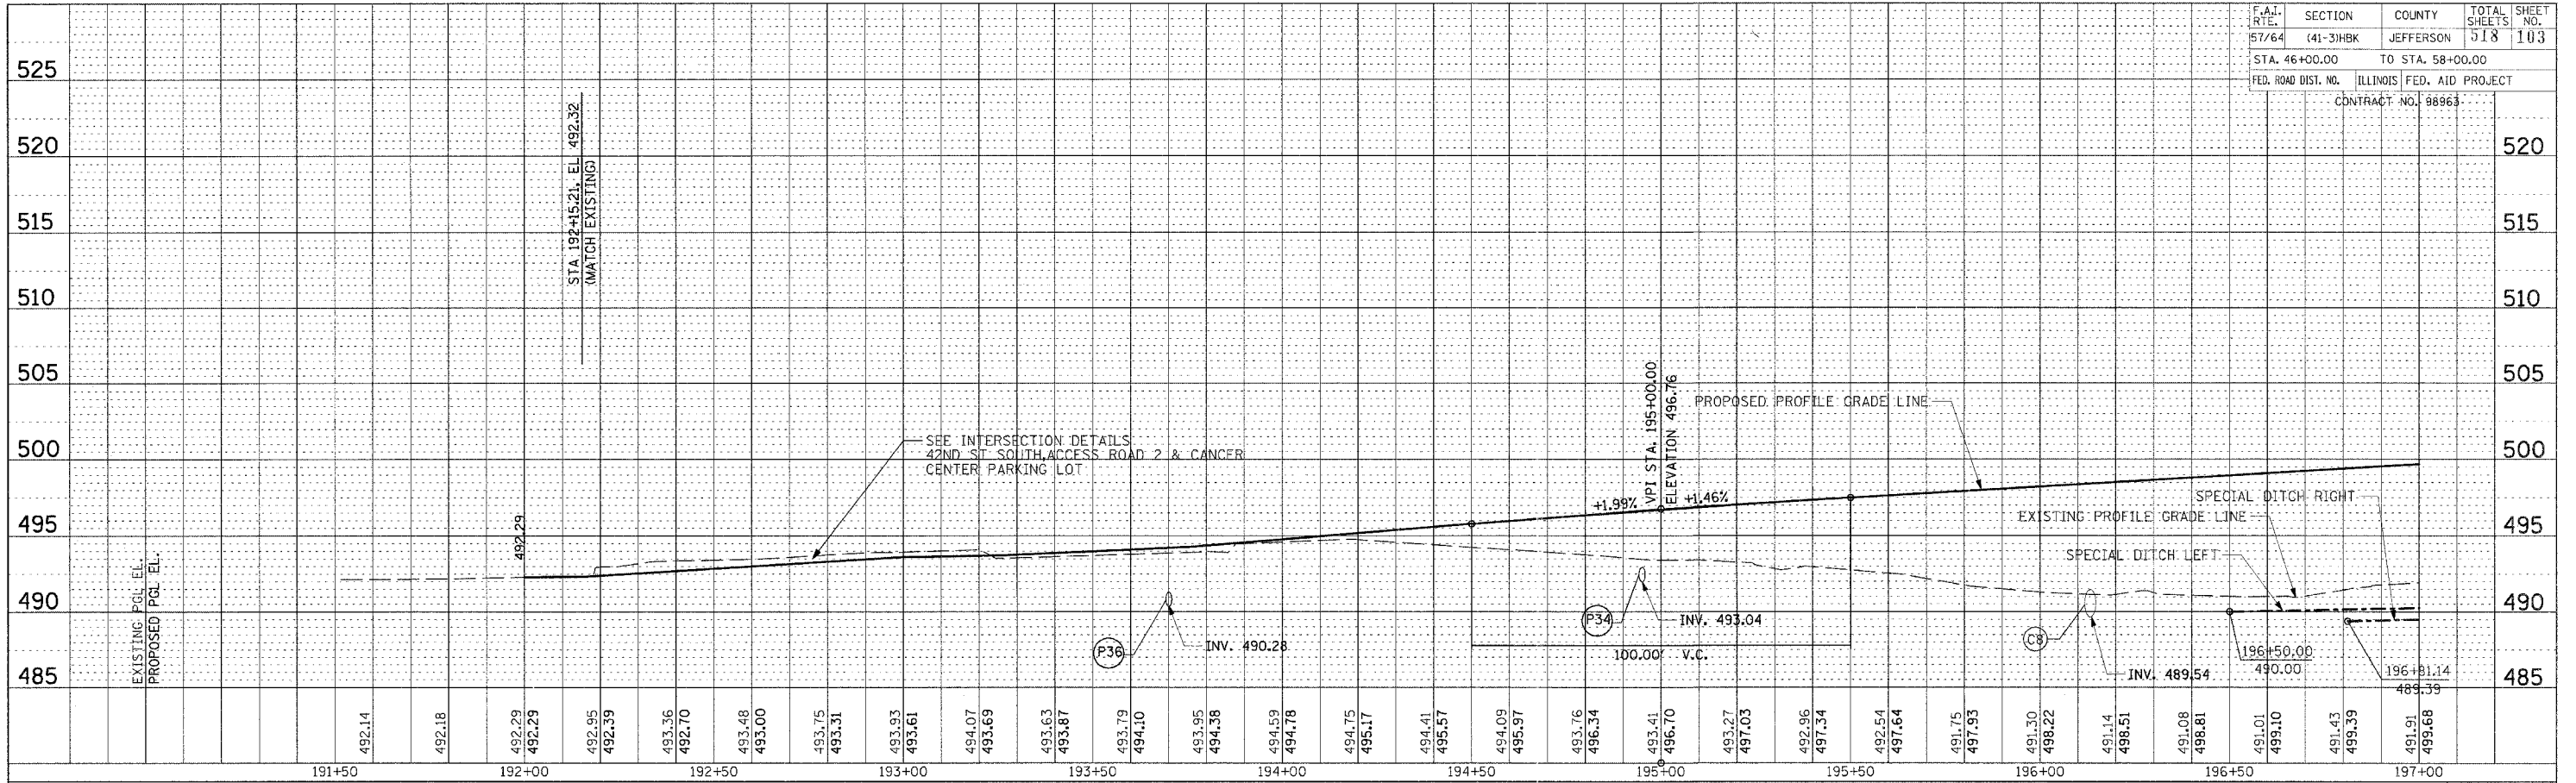

PROFILE	SURVEYS	DATE
NO. _____	PLotted _____	_____
BY _____	BY _____	_____
NO. _____	NO. _____	_____
NO. _____	NO. _____	_____

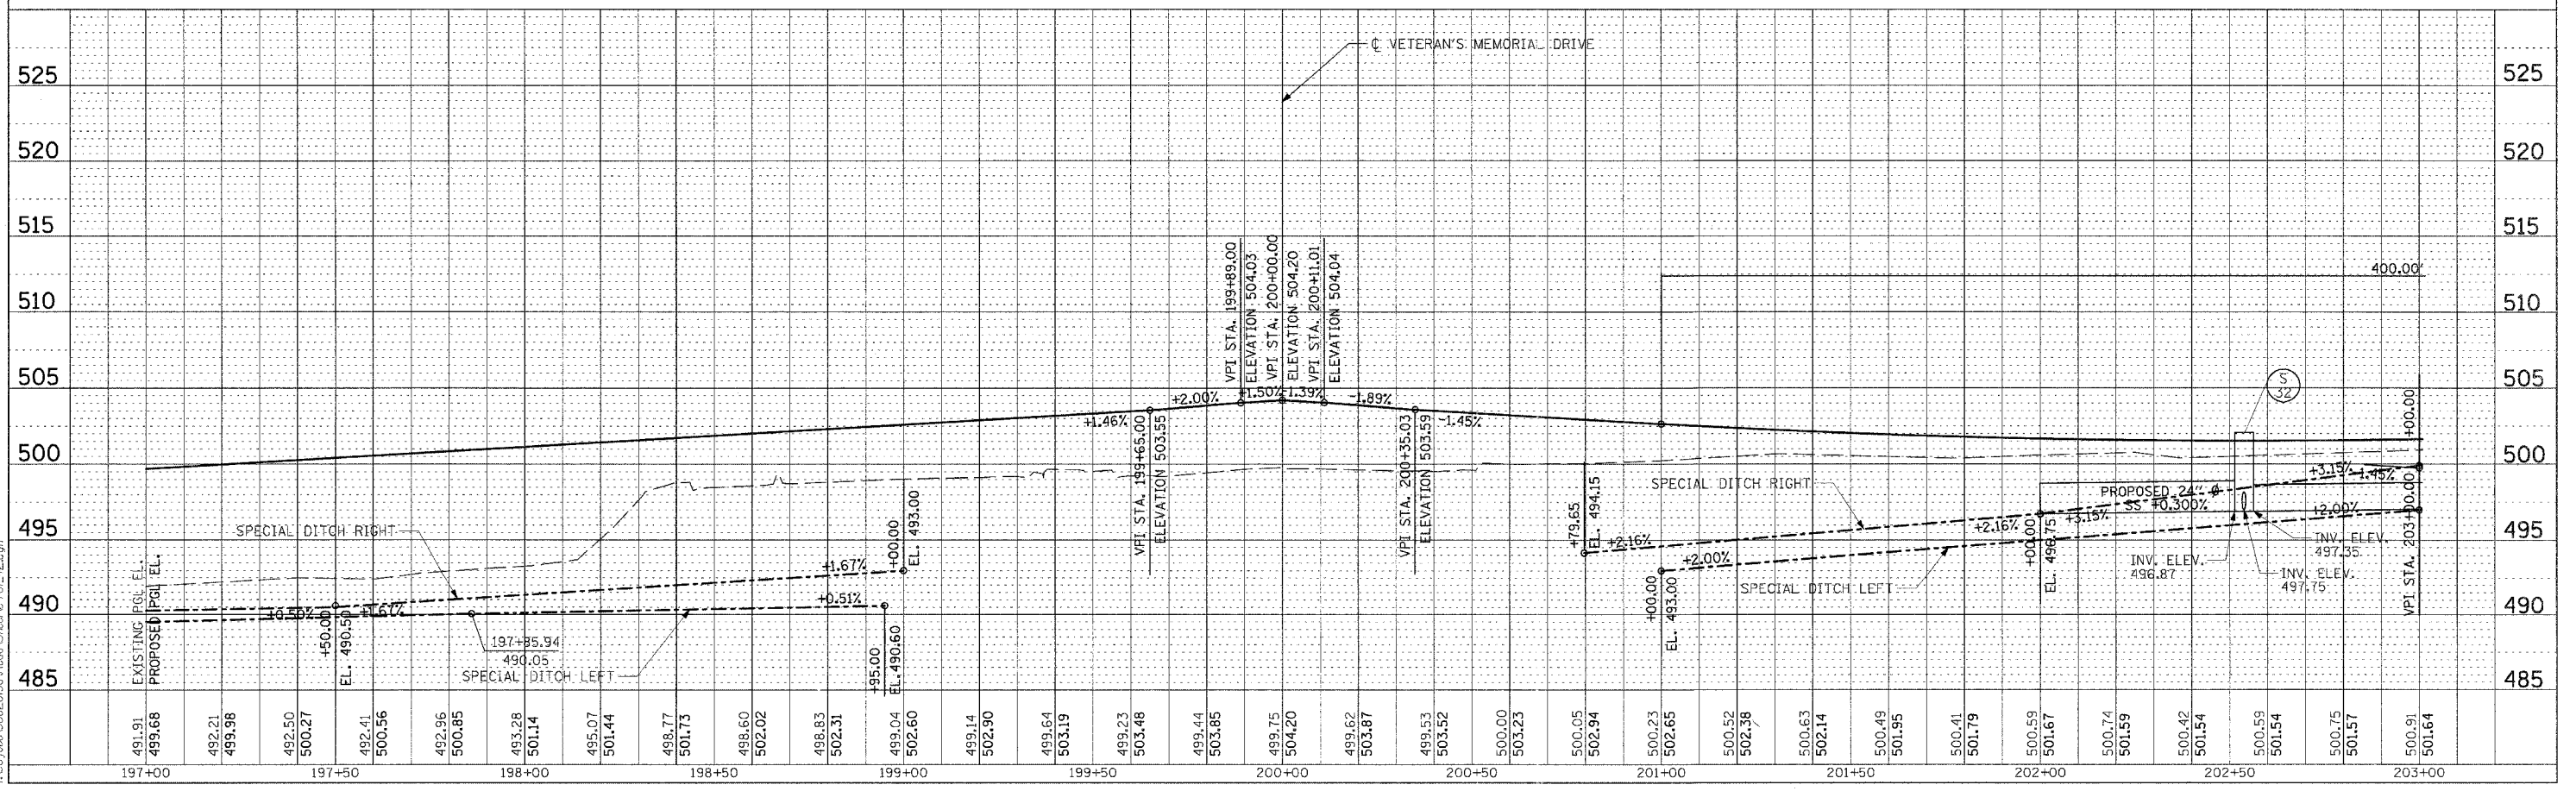

LAYOUT	RLT	03/01/04
DRAWN	RLT	03/25/04
REVIEWED	MTM	03/22/07

03/22/2007 06:09 AM
 I:\98\100a\98a\20\00a\Profile\Profile10_42.dgn

PROFILE PROPOSED 42ND STREET STA. 191+00.00 TO STA. 203+00.00