



F.A. RTE.	SECTION	COUNTY	TOTAL SHEETS	SHEET NO.
57/64	41-3HBK	JEFFERSON	518	103
STA.		TO STA.		
FED. ROAD DIST. NO.		ILLINOIS FED. AID PROJECT		


PLAN	SURVEYED	BY	DATE
NOTE BOOK	ALIGNED		
NO.	CHECKED		
	DATE		
	NO.		
	FILE NAME		

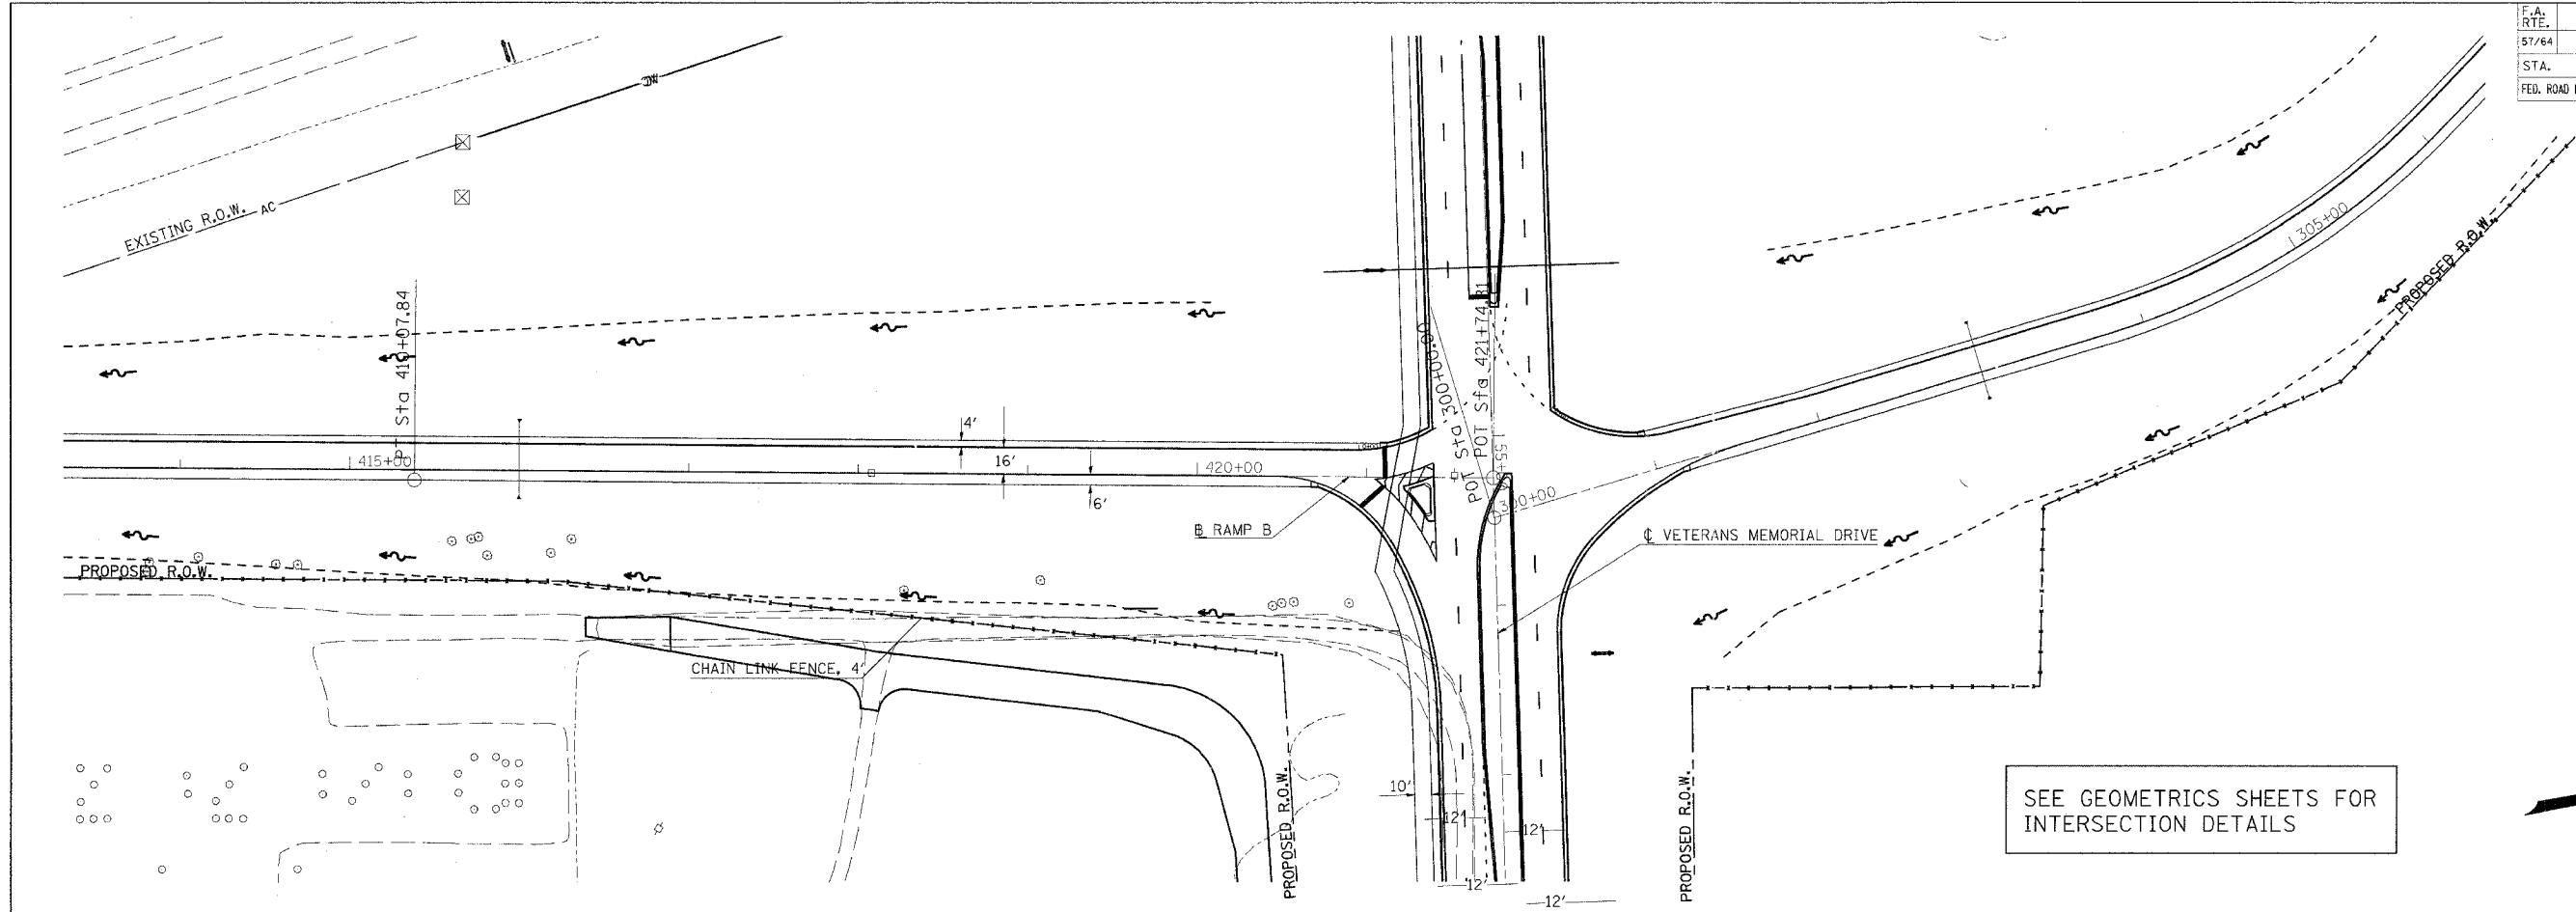

SEE GEOMETRICS SHEETS FOR INTERSECTION DETAILS

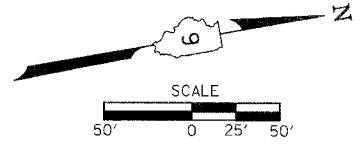

PROFILE	SURVEYED	BY	DATE
NOTE BOOK	GRADES CHECKED		
NO.	STRUCTURE NOTATION		
	CHKD		

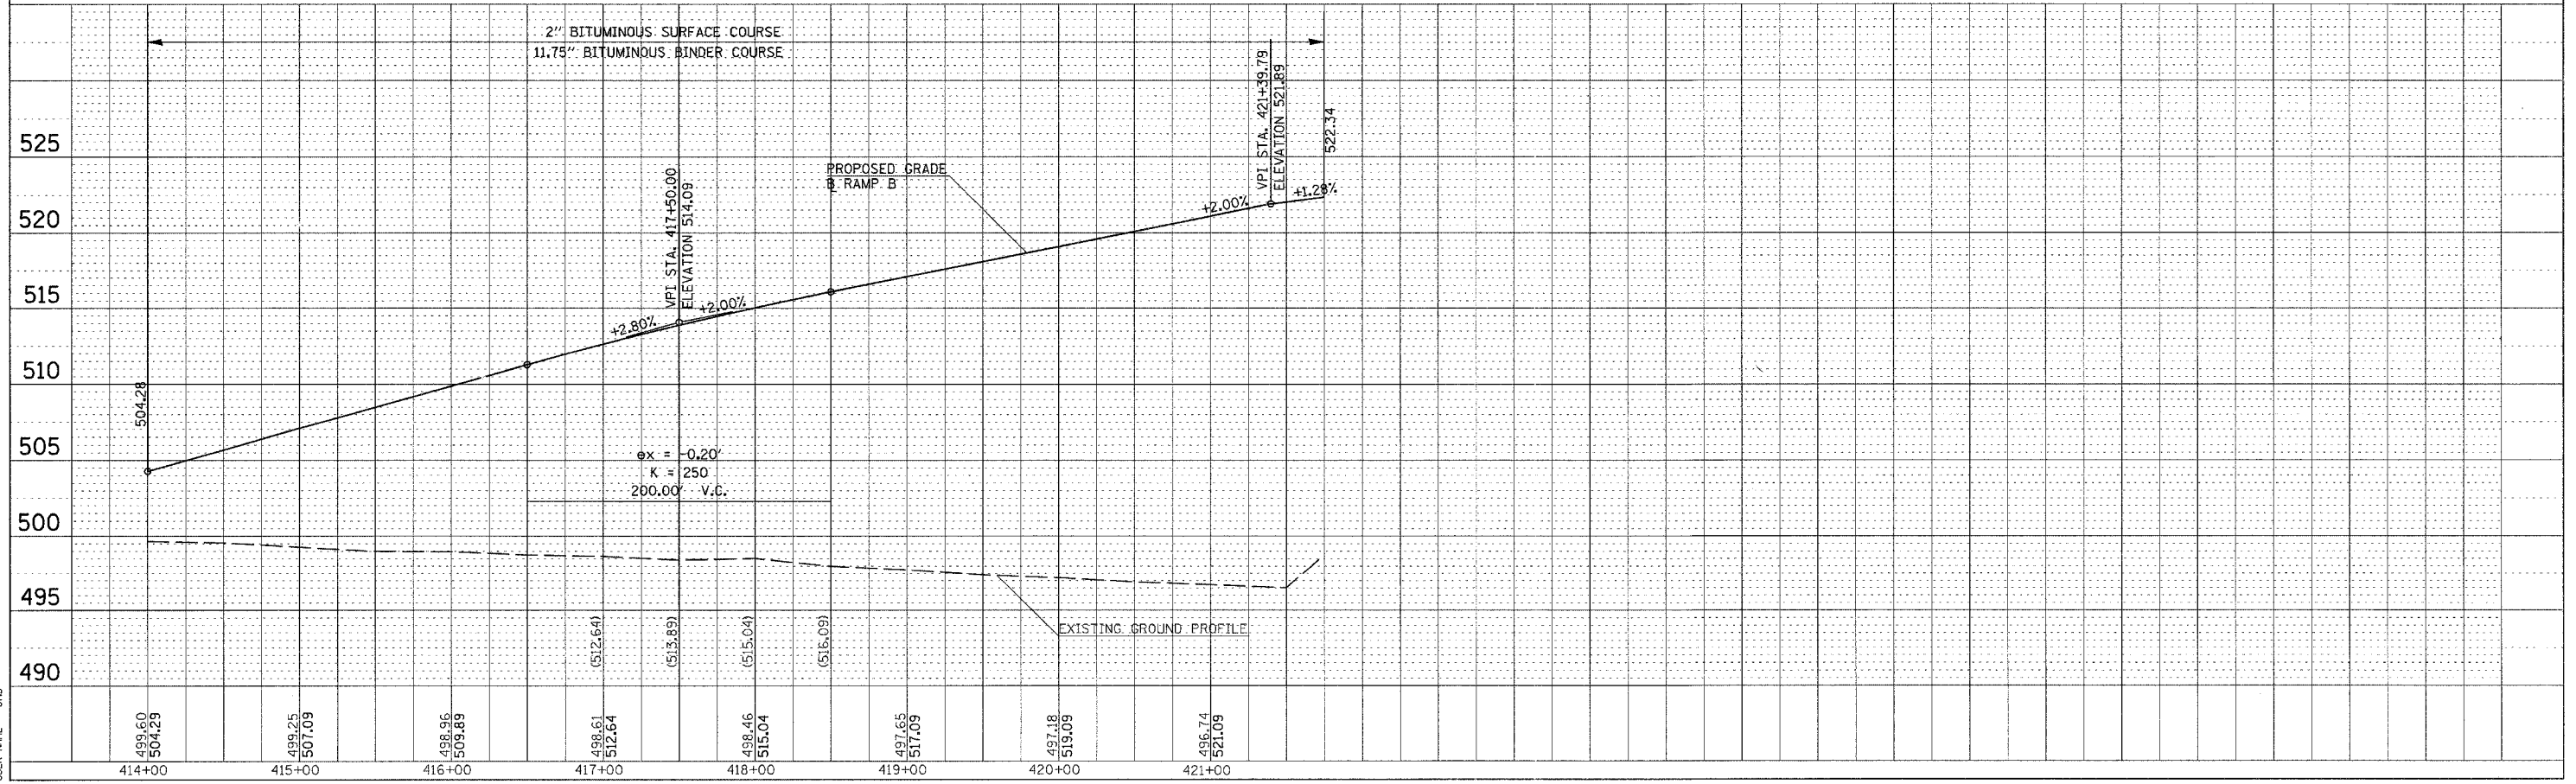

PLOT DATE = 03/22/2007 02:59 PM
 FILE NAME = J:\98963\98963\1001\RAMPS\98963\1001.MXD
 USER = JMD

PLAN PROFILE RAMP B